


TANK PAD LAYOUT DRAWING

PART OF THE XX 1/4 OF SECTION 32, TOWNSHIP 1 NORTH, RANGE 67 WEST, 6TH P.M.

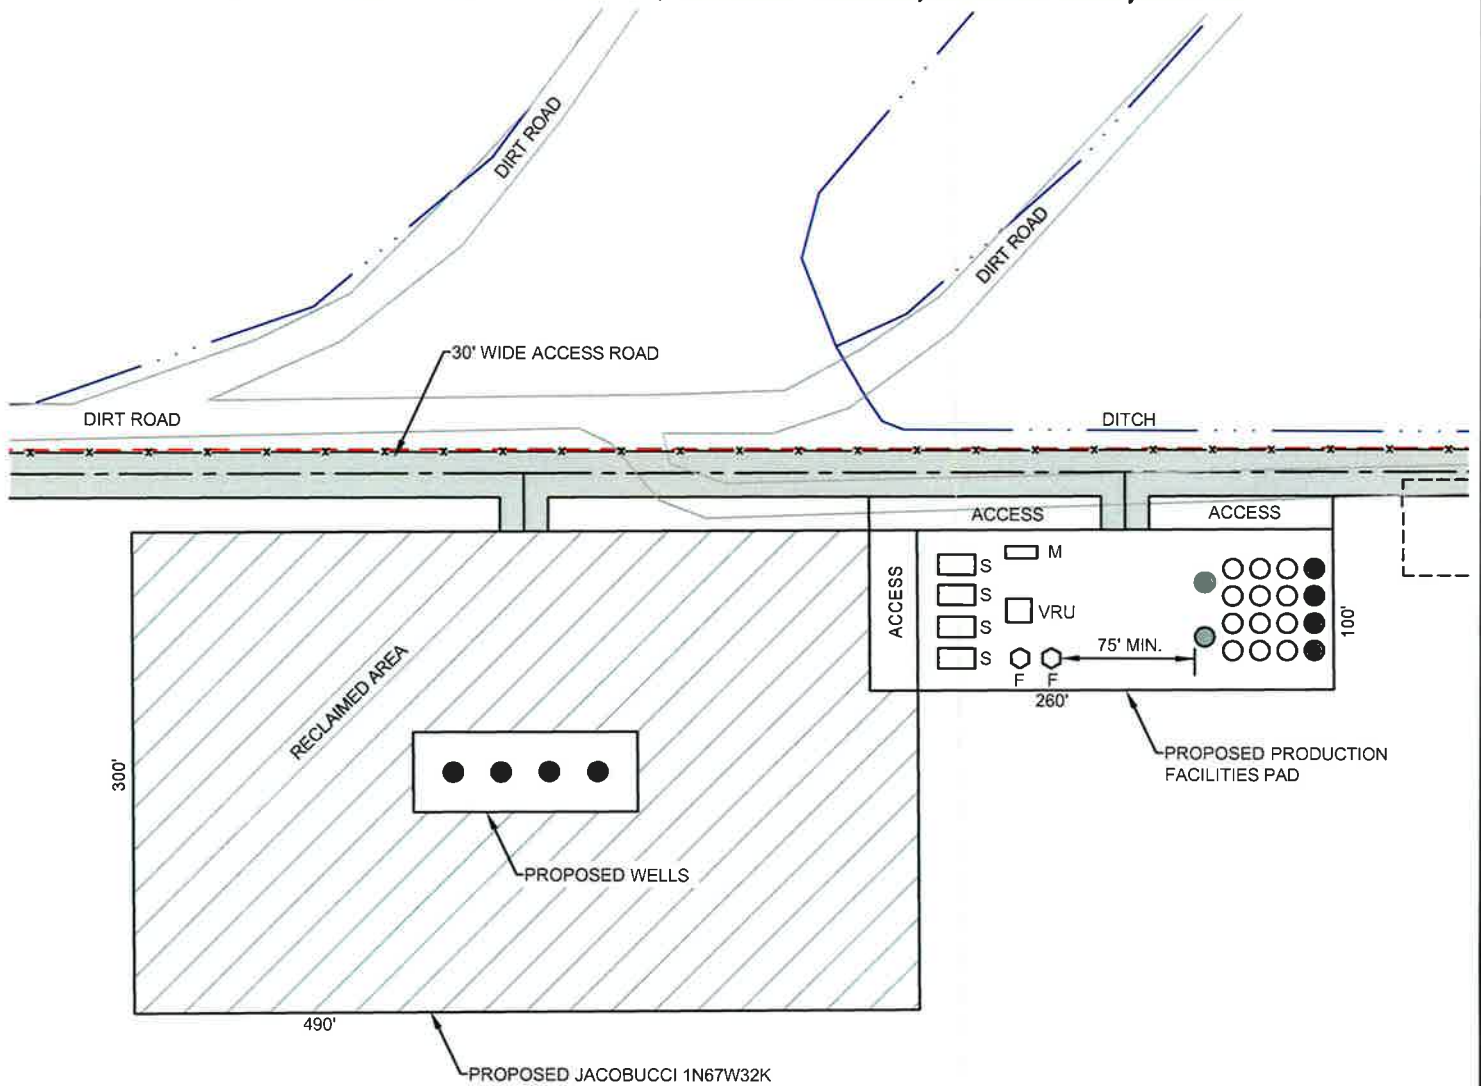


NW - SW
SECTION 32
T 1 N, R 67 W
6th P.M.

LEGEND

- PROPOSED WELL
- OIL TANK
- WATER TANK
- S SEPARATOR
- VRU VAPOR RECOVERY UNIT
- M METER HOUSE
- F FLARE STACK
- ▨ RECLAIMED AREA

TOTAL DISTURBED AREA:= 179,133 SQUARE FEET (4.1 ACRES)

RECLAIMED AREA:= 137,000 SQUARE FEET (3.1 ACRES)

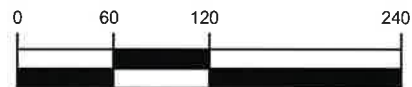

SCALE: 1"=120'



SURVEYING AND MAPPING LLC (SAM)
555 Zang St., Suite 210
Lakewood CO. 80228
Ph: (303) 988-5852
Fax: (303) 988-2195
EMAIL: SAM@SAM.BIZ

TANK SITE NAME: JACOBUCCI 1N67W32K

LOCATION:

SECTION 32, T1N, R67W, 6TH P.M.
WELD COUNTY, COLORADO

DRAWN BY:
TWK

CHECKED BY:
T. CARLSON

SHEET No.
1 OF 1

EXHIBIT DATE
07/08/2014

SCALE:
1"=120'

PROJ. No.
34481

Dwg. No.
JACOBUCCI.dwg