



# ROWE 01N-65W-26 PAD PRODUCTION FACILITY LAYOUT

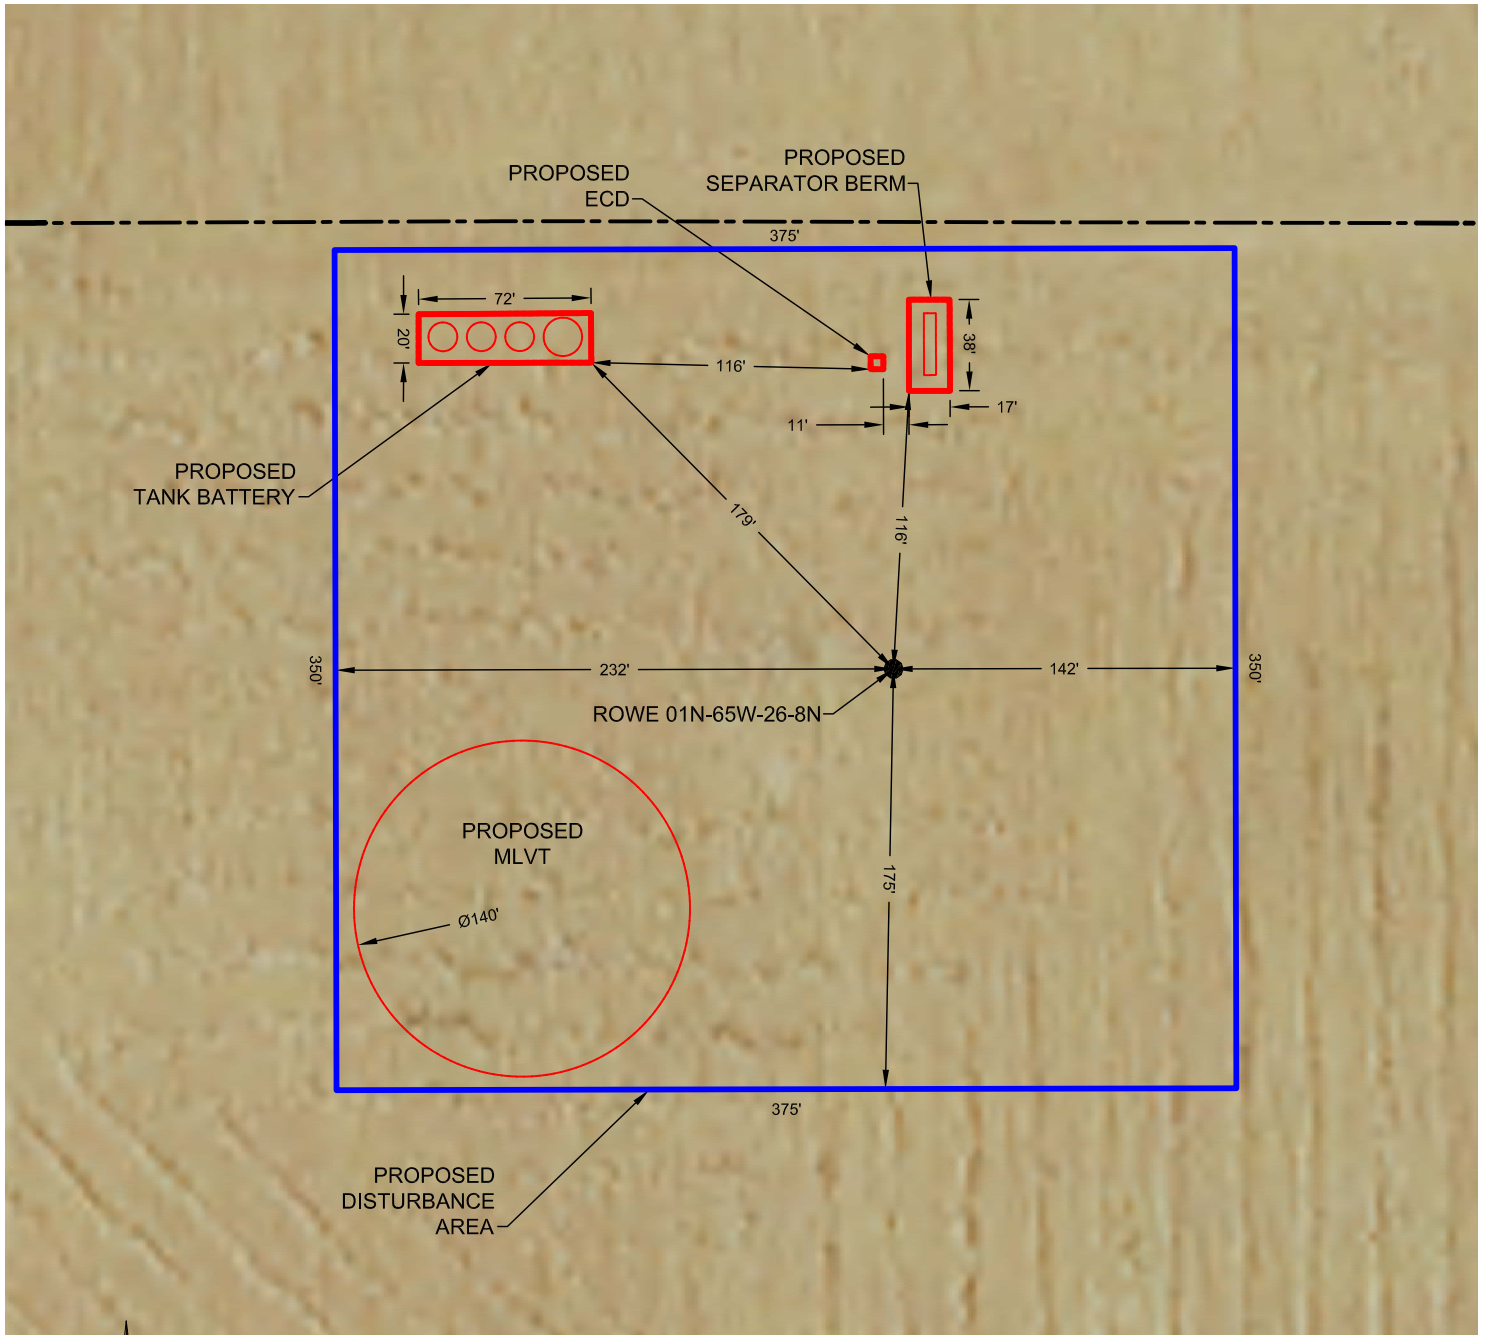

## LEGEND

- = PROPOSED WELL
- = PROPOSED DA
- = PROPOSED FACILITIES
- - - = ROAD

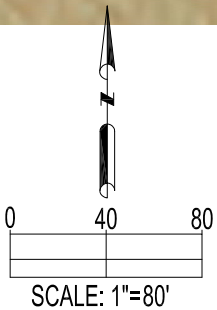

PREPARED BY:



FIELD DATE:

08-21-14

DRAWING DATE:

01-23-15

BY:

KAD

CHECKED BY:

MLP

SITE NAME:

ROWE 01N-65W-26 PAD

SURFACE LOCATION:

NE 1/4 NW 1/4, SEC. 26, T1N, R65W, 6TH P.M.  
WELD COUNTY, COLORADO

PREPARED FOR:

