


Soil removed and placed within excavation below 3' Bgs.

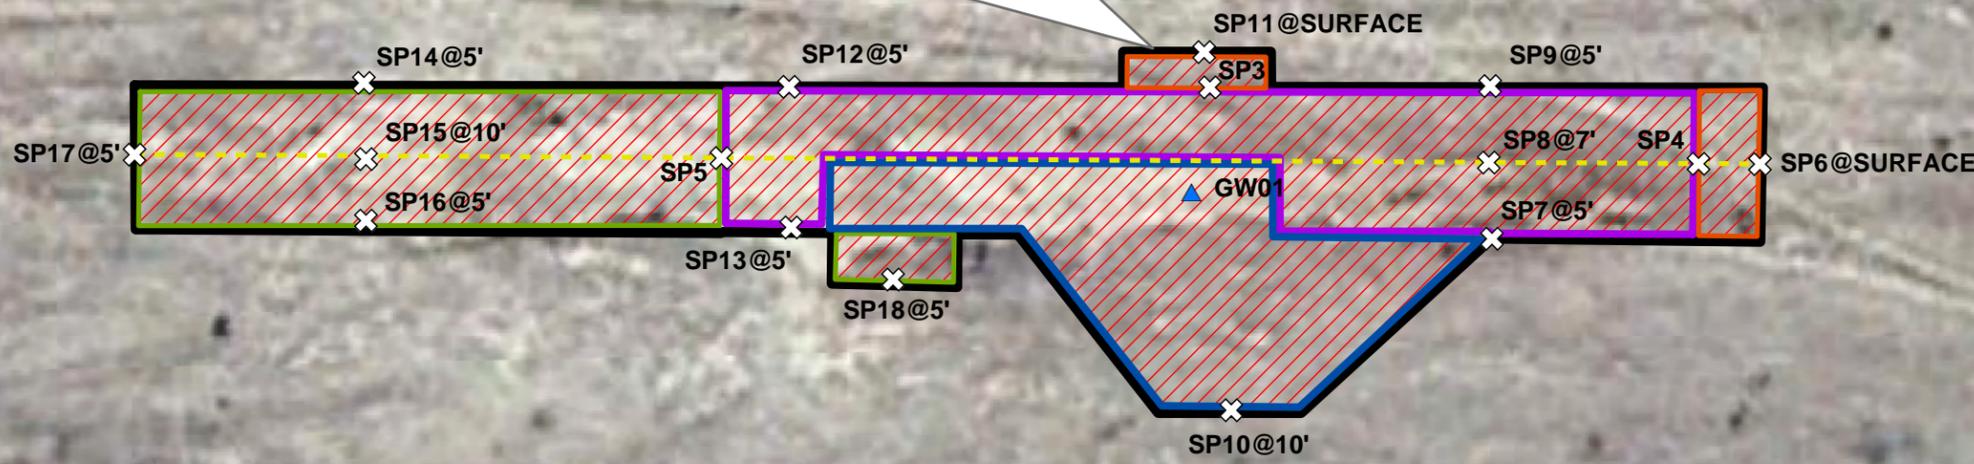

DATE: January 2015
DESIGNED BY: C. Peace
DRAWN BY: D. Arnold



Foundation Energy Inc.
Sooner 13-16 Flowline Release
SWSW, Section 16, Township 8 North, Range 58 West
Weld County, Colorado

Soil Sample Location Map

Figure 2