



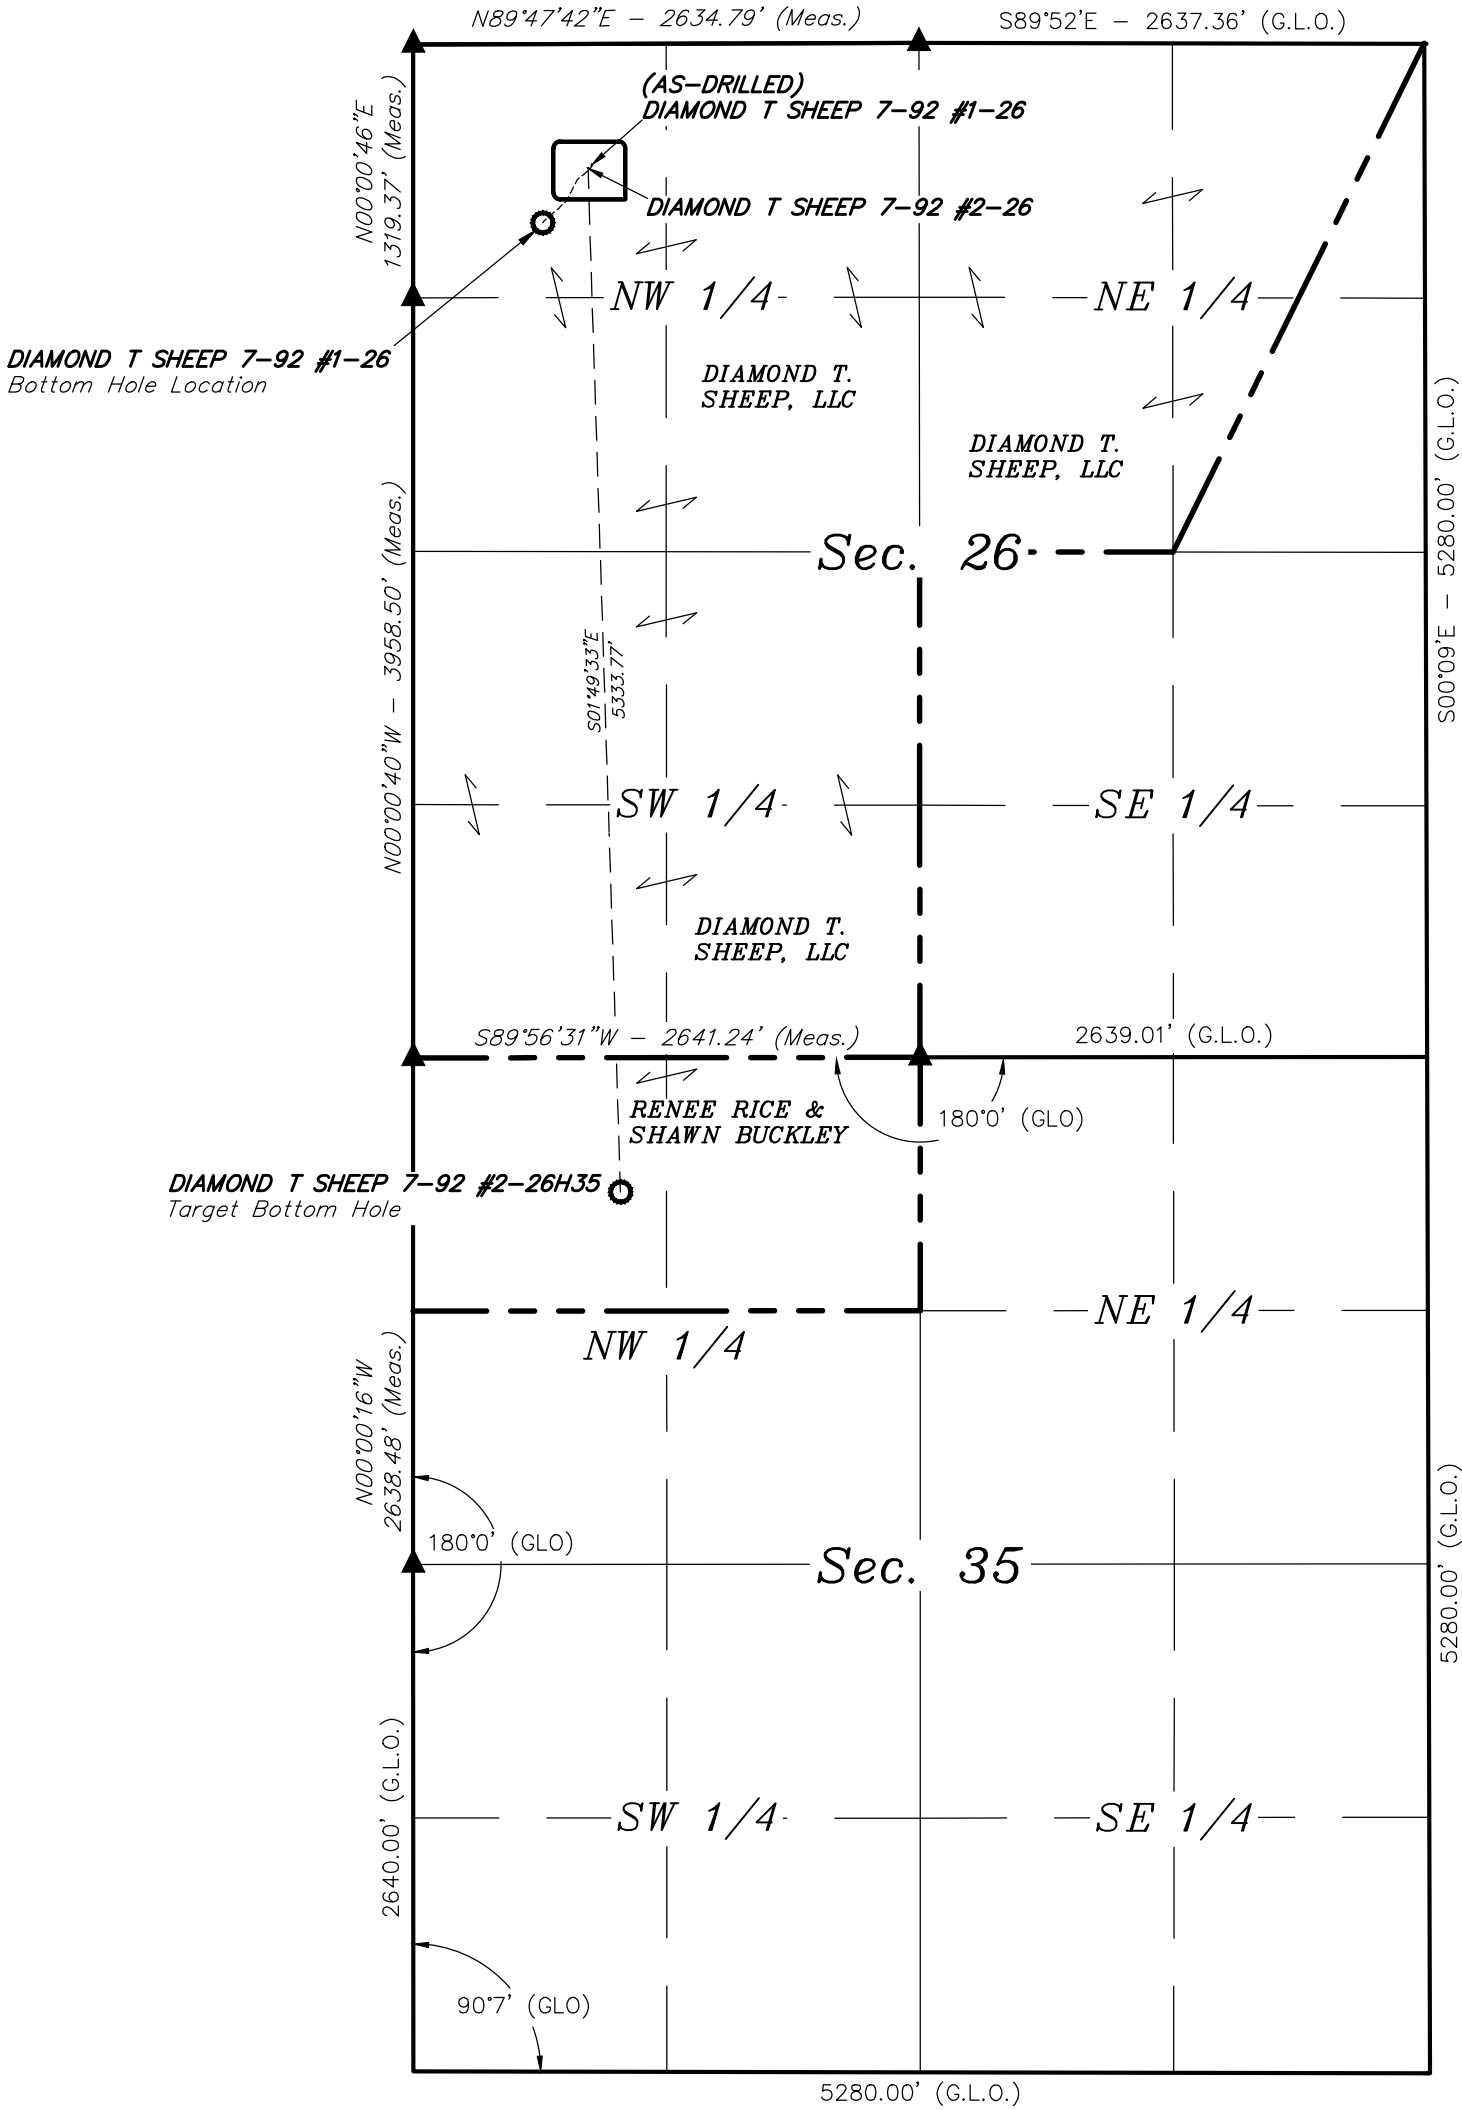

NOTE:  
THE TARGET BOTTOM HOLE FOR DIAMOND T SHEEP 7-92  
#1-26 BEARS S40°12'35"W - 394.66' FROM THE  
AS-DRILLED WELL HEAD.

DRILLING PATH APPROVED BY SOUTHWESTERN  
PRODUCTION CORP.

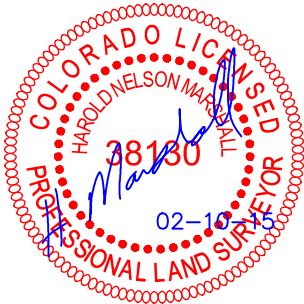

LEGEND:  
└─┘ = 90° SYMBOL  
○ = TARGET BOTTOM HOLE.  
▲ = SECTION CORNERS  
LOCATED.  
- - - - - PROPERTY LINE

SOUTHWESTERN ENERGY PRODUCTION COMPANY  
DIAMOND T SHEEP 7-92 #2-26H35  
ON EXISTING 7-92 #1-26  
SECTION 26, T7N, R92W, 6th P.M.  
NW 1/4 NW 1/4



UELS, LLC  
Corporate Office \* 85 South 200 East  
Vernal, UT 84078 \* (435) 789-1017

DRAWN BY: A.R.	DATE DRAWN: 12-09-14
SCALE: 1" = 1000'	REVISED: 02-10-15 A.R.
<b>MULTI-WELL PLAN</b>	<b>FIGURE #2</b>