

Section 27
T. 6 S., R. 96 W.

0 250 500
GRAPHIC SCALE IN FEET
1 INCH = 500 FEET

Encana

Mobil Oil Corp.

WPX

GM 14-27
Location

500' Buffer

WPX

OH

Mobil Oil Corp.

WPX

OH

Mobil Oil Corp.

BLM

Mobil Oil Corp.

Pocket

Encana

CURRENT LAND USE		
<input type="checkbox"/> CROP LAND	<input checked="" type="checkbox"/> NON-CROP LAND	<input type="checkbox"/> SUBDIVIDED
<input type="checkbox"/> IRRIGATED	<input checked="" type="checkbox"/> RANGELAND	<input type="checkbox"/> INDUSTRIAL
<input type="checkbox"/> DRY LAND	<input type="checkbox"/> TIMBER	<input type="checkbox"/> COMMERCIAL
<input type="checkbox"/> IMPROVED PASTURE	<input type="checkbox"/> RECREATIONAL	<input type="checkbox"/> RESIDENTIAL
<input type="checkbox"/> HAY MEADOW	<input checked="" type="checkbox"/> OTHER (describe): Existing Drill Pad	
<input type="checkbox"/> CRP		

Construction Plan Prepared for:
WPX ENERGY WPX Energy Rocky Mountain, LLC


GM 14-27 Drill Pad - Plat 6
LOCATION

136 East Third Street
Rifle, Colorado 81650
Ph. (970) 625-2720
Fax (970) 625-2773



SCALE: 1" = 500'
DATE: 10/8/14
PLAT: 6 of 7
PROJECT: Valley
DFT: cs

Section 27
T. 6 S., R. 96 W.

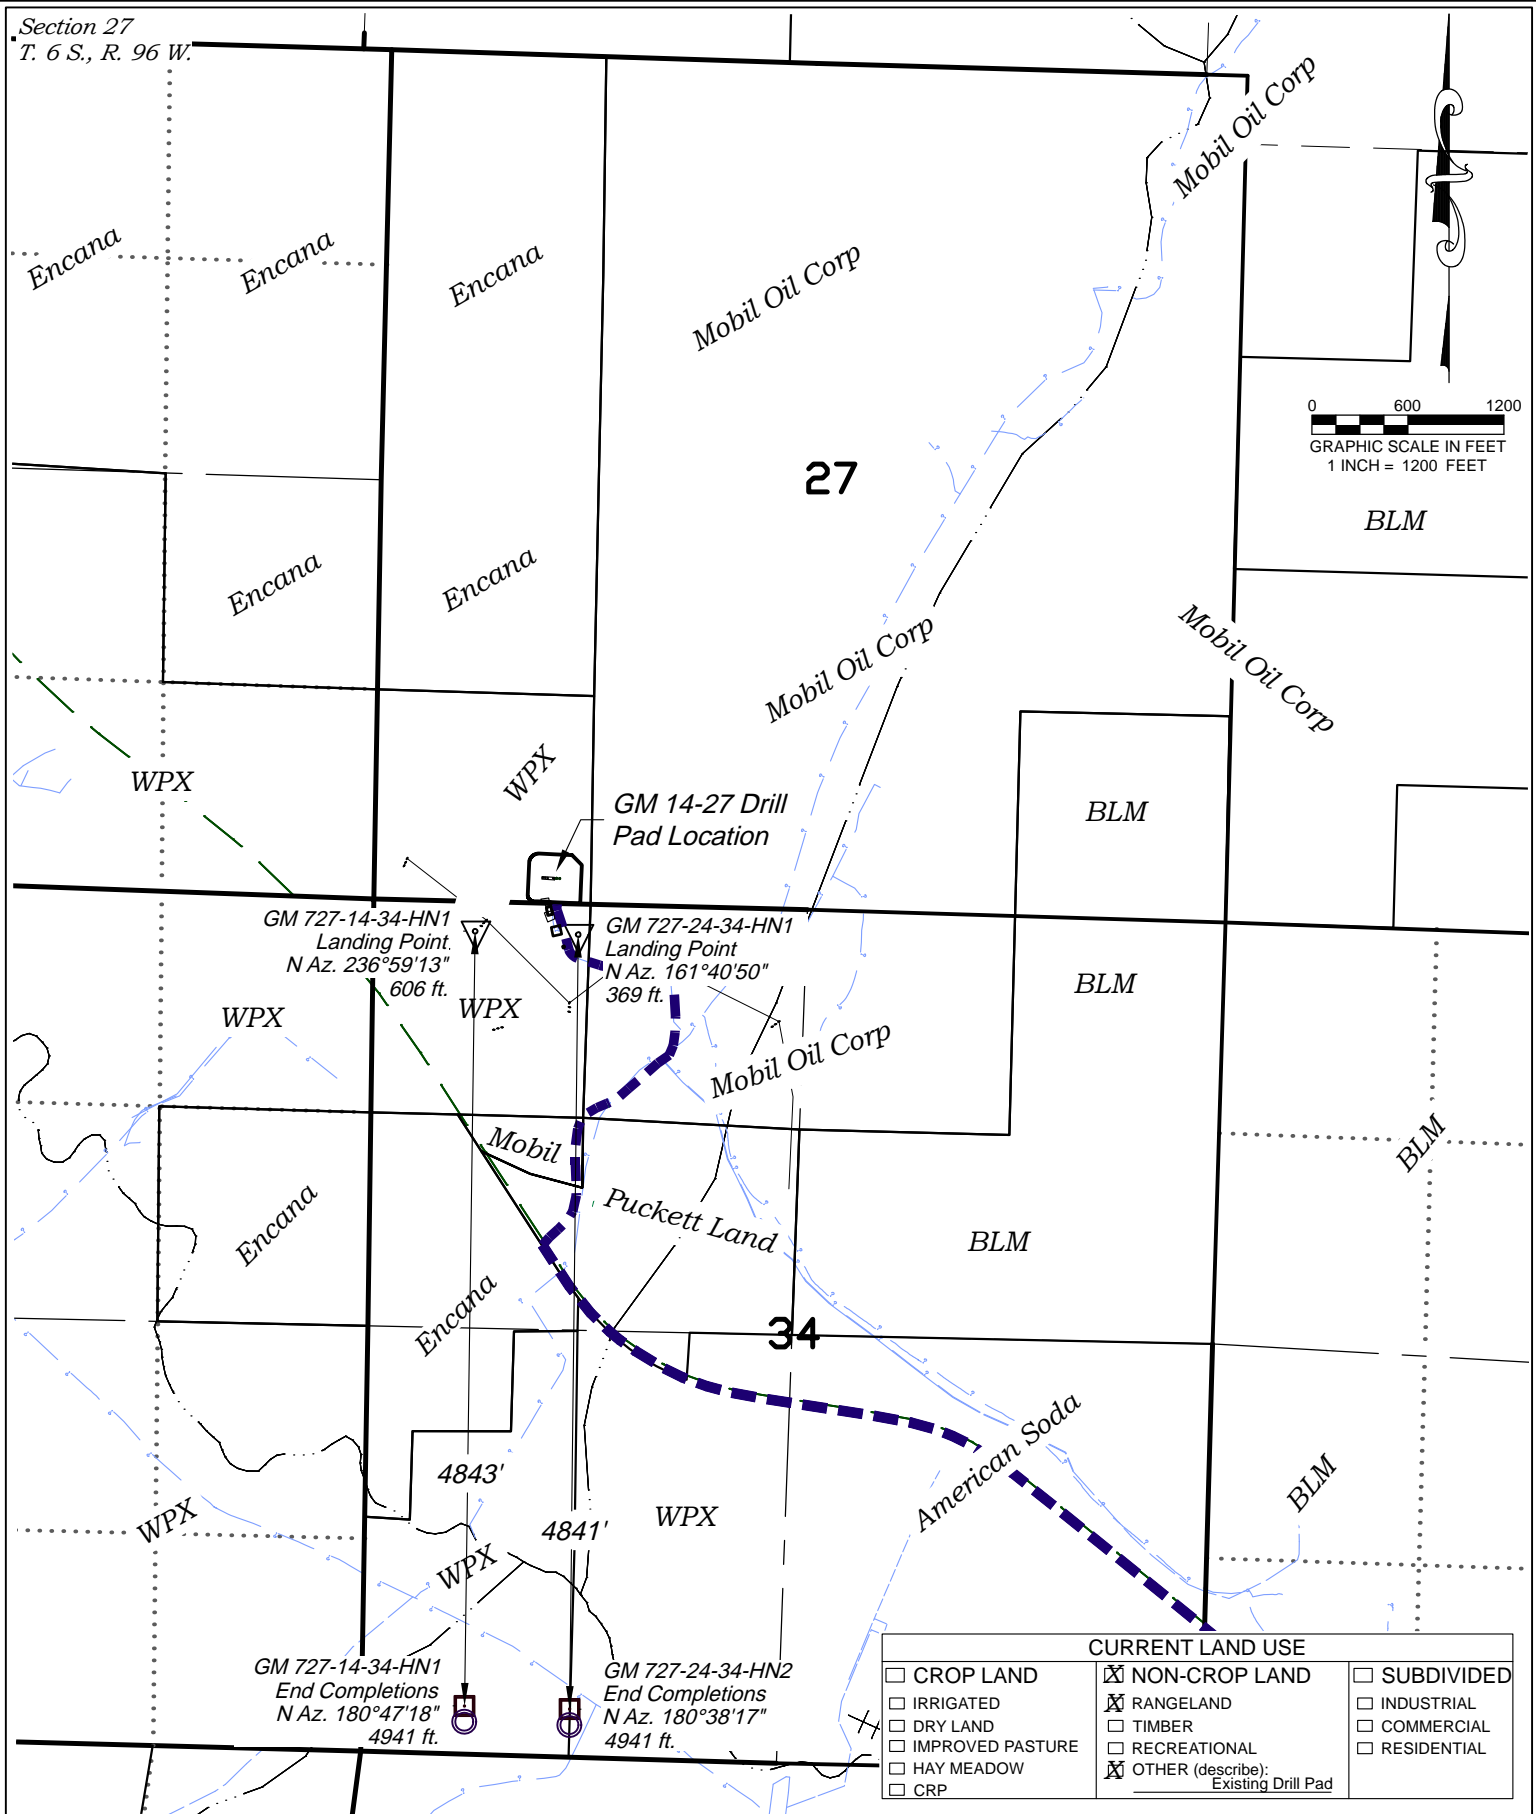

REVISED: 11/14/14

136 East Third Street
Rifle, Colorado 81650
Ph. (970) 625-2720
Fax (970) 625-2773



BOOKCLIFF
Survey Services, Inc.

SCALE: 1" = 1200'
DATE: 10/8/14
PLAT: 6A of 7
PROJECT: Valley
DFT: cs

Construction Plan Prepared for:
WPXENERGY WPX Energy Rocky Mountain, LLC

GM 14-27 Drill Pad - Plat 6A
LOCATION SUPPLEMENT

*Visible Improvements to Well Head
(ft.)*

<i>Description</i>	<i>Building</i>	<i>Building Unit</i>	<i>High Occu. Building</i>	<i>DOAA</i>	<i>Public Road</i>	<i>Above Ground Utility</i>	<i>Railroad</i>	<i>Property Line</i>
GM 727-14-34-HN1	167° 1454	172° 2031	>5280	>5280	235° 1318	225° 495	>5280	91° 216
GM 727-24-34-HN2	168° 1449	173° 2028	>5280	>5280	235° 1334	225° 508	>5280	91° 196

Production Equipment

Seperators	164° 1243	170° 1813	>5280	>5280	235° 1142	225° 293	>5280	91° 236
Tanks	165° 1108	172° 1681	>5280	>5280	236° 1097	225° 224	>5280	91° 174

REVISED: 11/14/14

136 East Third Street
Rifle, Colorado 81650
Ph. (970) 625-2720
Fax (970) 625-2773



BOOKCLIFF
Survey Services, Inc.

SCALE: NA
DATE: 10/8/14
PLAT: 6B of 7
PROJECT: Valley
DFT: cs

Construction Plan Prepared for:
WPXENERGY WPX Energy Rocky Mountain, LLC

*GM 14-27 Drill Pad - Plat 6B
LOCATION TABLE*