


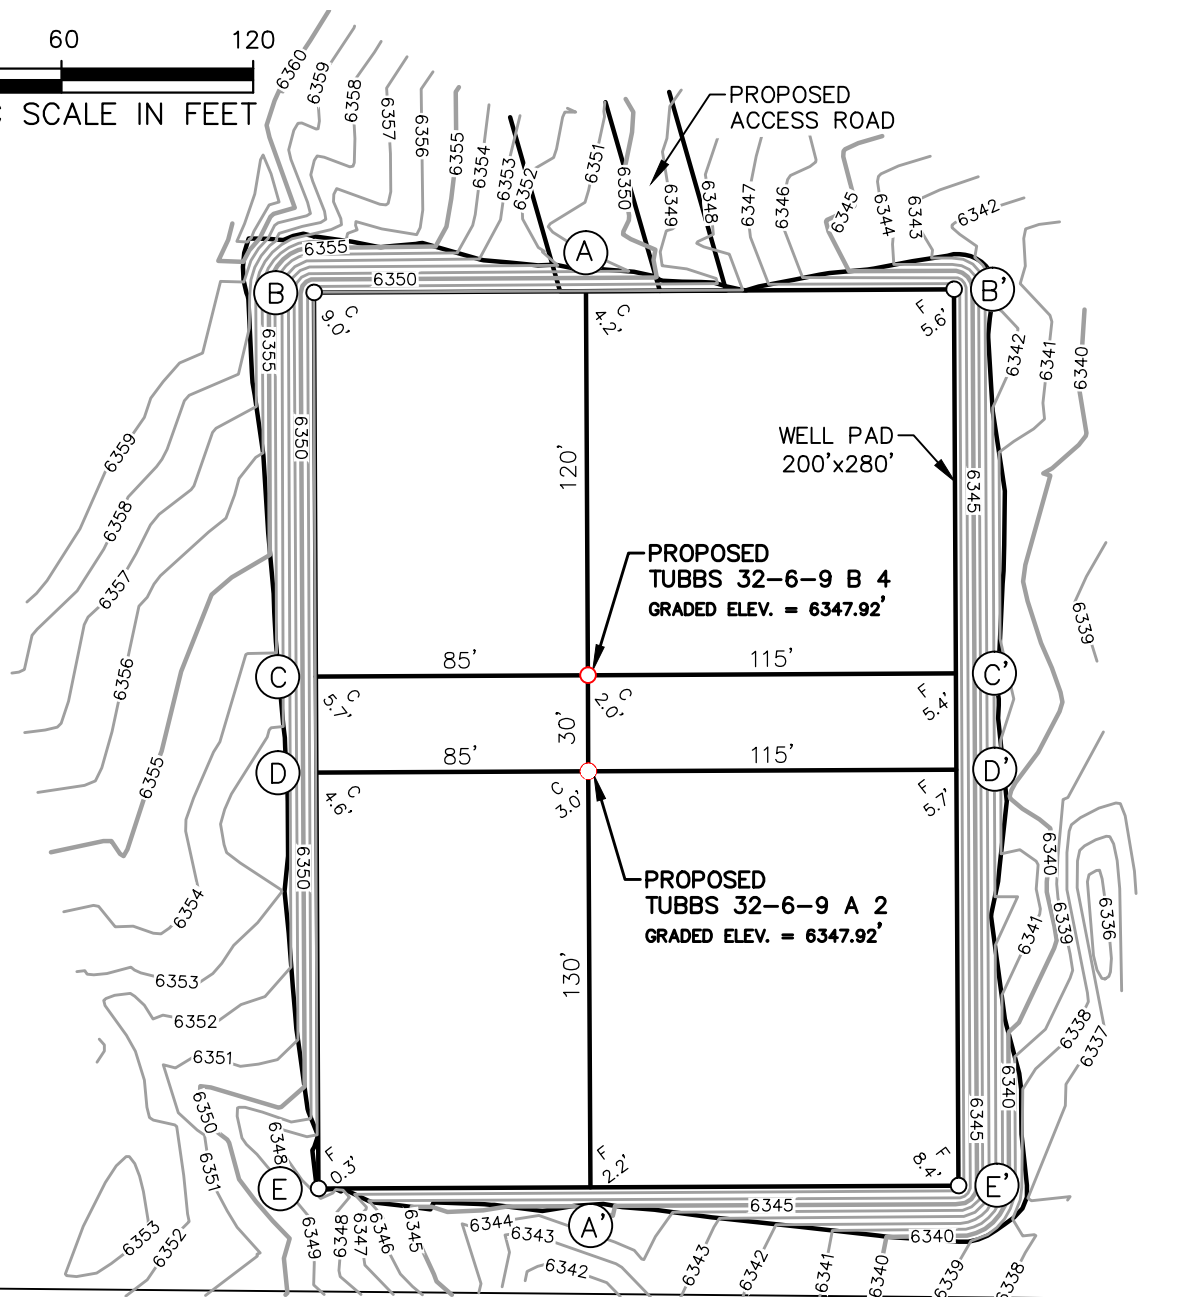

0 30 60 120
GRAPHIC SCALE IN FEET



EARTHWORKS

CUT: 3,921 CUBIC YARDS

FILL: 3,921 CUBIC YARDS

NET IMPORT: 0 CUBIC YARDS

EXISTING PAD SIZE: 0.000 ACRES

PROPOSED EXPANSION SIZE: 0.000 ACRES

LEVEL PAD SIZE: 1.286 ACRES

TOTAL DISTURBED AREA: 1.545 ACRES

SURVEY NOTES

1. BEARING BASIS FOR THIS SURVEY IS BASED ON THE NORTH AMERICAN DATUM OF 1983, COLORADO STATE PLANE COORDINATE SYSTEM, SOUTH COLORADO, ZONE 0503.
2. ELEVATION BASIS FOR THIS SURVEY IS BASED ON THE NORTH AMERICAN VERTICAL DATUM OF 1988 (GEOID12A).
3. CONSTRUCTION SHALL ADHERE TO ALL LOCAL, STATE, AND FEDERAL REGULATIONS.
4. DETAILED CONSTRUCTION SPECIFICATIONS PROVIDED IN SCOPE OF WORK.
5. ACTUAL SLOPE AND DIRECTION OF DRAINAGE WILL BE FIELD FIT.



BP AMERICA
PRODUCTION COMPANY
US LOWER 48 ONSHORE

CONSTRUCTION LAYOUT PLAT

TUBBS 32-6-9 A 2 AND
TUBBS 32-6-9 B 4

PART OF
SECTION 09, TOWNSHIP 32N, RANGE 06W,
N.M.P.M.
LA PLATA COUNTY, COLORADO

DRAWN BY
RLM





CHECKED BY
DAP

SCALE
1"=60'

DATE
02/18/2015

SHEET
1 OF 3

REVISION
0

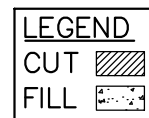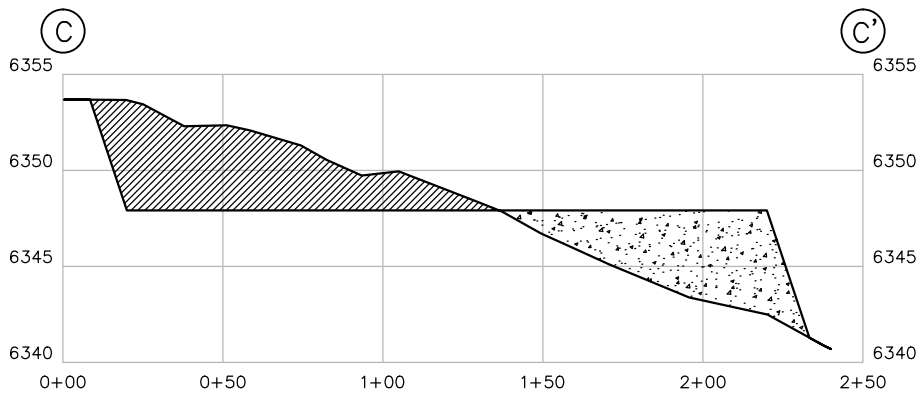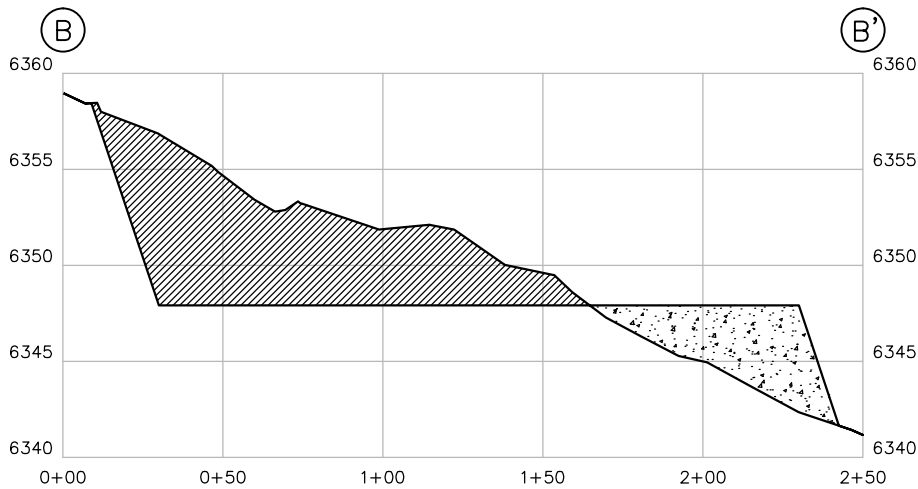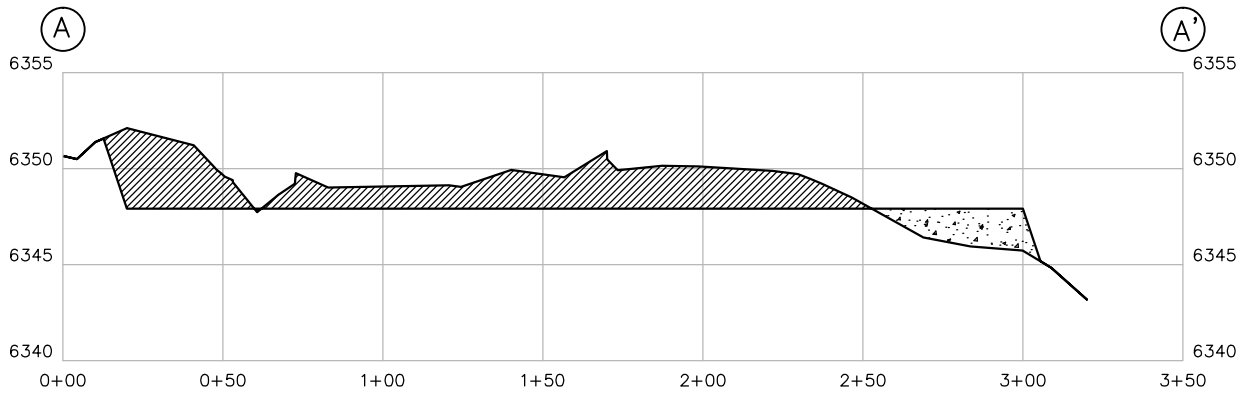

HORIZONTAL SCALE 1"=60'
VERTICAL SCALE 1"=10'



BP AMERICA
PRODUCTION COMPANY
US LOWER 48 ONSHORE

CROSS-SECTION PLAT

TUBBS 32-6-9 A 2 AND
TUBBS 32-6-9 B 4
PART OF
SECTION 09, TOWNSHIP 32N, RANGE 06W,
N.M.P.M.
LA PLATA COUNTY, COLORADO

DRAWN BY
RLM


CHECKED BY
DAP



SCALE
N/A

DATE
02/18/2015


SHEET
2 OF 3

REVISION
0

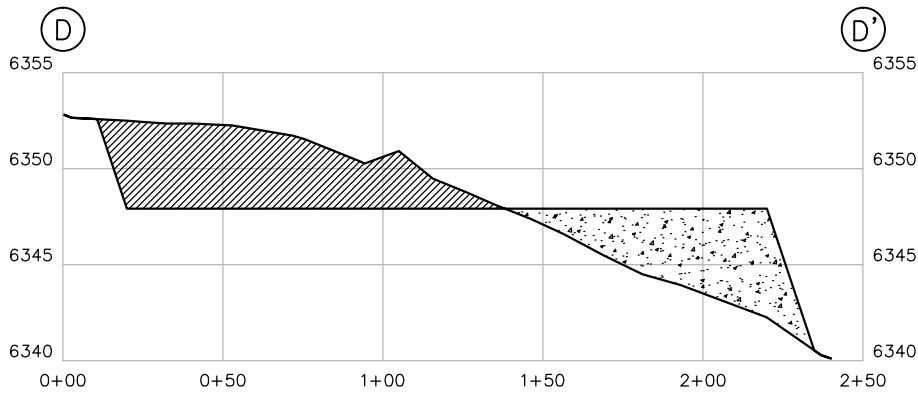

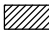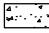LEGEND
 CUT 
 FILL 

HORIZONTAL SCALE 1"=60'
 VERTICAL SCALE 1"=10'

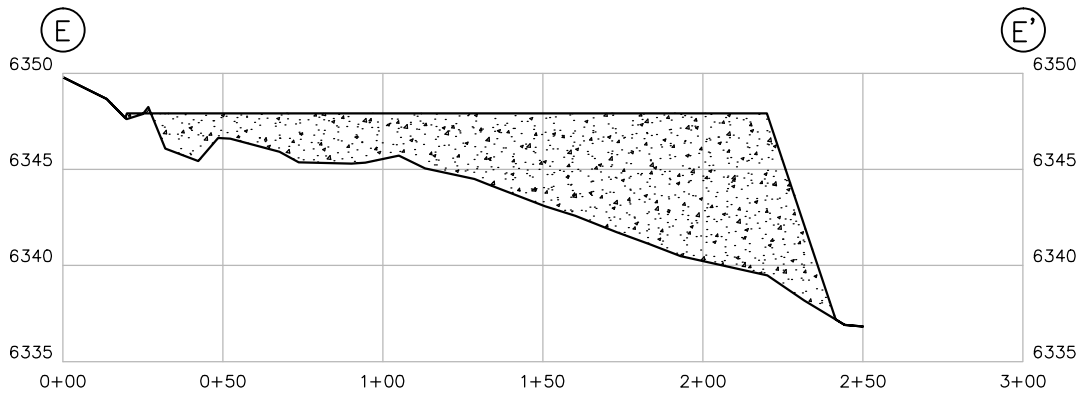

BP AMERICA
 PRODUCTION COMPANY
 US LOWER 48 ONSHORE

CROSS-SECTION PLAT

TUBBS 32-6-9 A 2 AND
 TUBBS 32-6-9 B 4
 PART OF
 SECTION 09, TOWNSHIP 32N, RANGE 06W,
 N.M.P.M.
 LA PLATA COUNTY, COLORADO

DRAWN BY
 RLM

CHECKED BY
 DAP

SCALE
 N/A

DATE
 02/18/2015

SHEET
 3 OF 3

REVISION
 0