



FAIRVIEW 5-I PAD PRODUCTION FACILITY LAYOUT

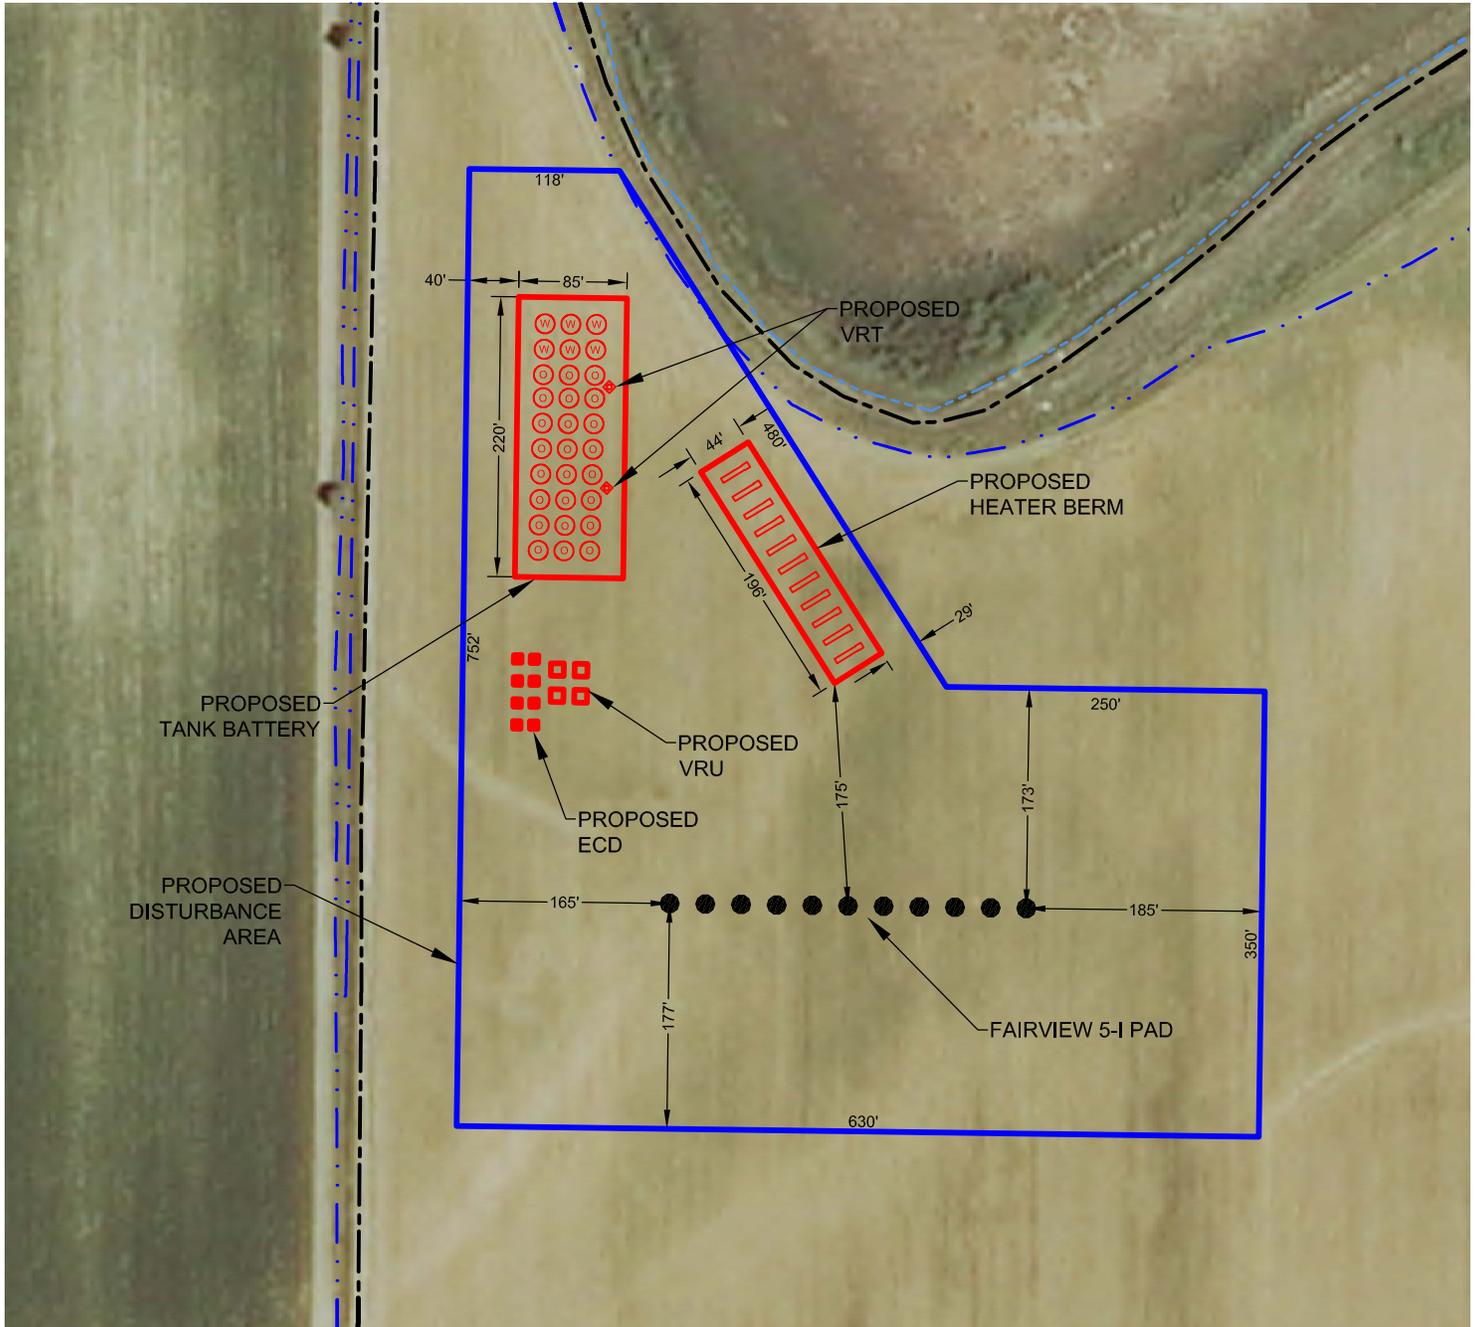

LEGEND

- = PROPOSED WELL
- (blue) = PROPOSED DA
- (red) = PROPOSED FACILITIES
- - - (blue) = EXISTING DITCH
- - - (light blue) = EXISTING CANAL
- - - (black) = EXISTING ROAD

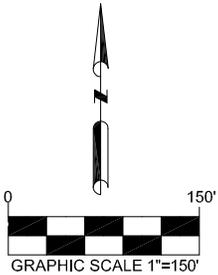

PREPARED BY:



FIELD DATE:
07-26-14

DRAWING DATE:
10-20-14

BY:
SWW

CHECKED BY:
KAD

SITE NAME:
FAIRVIEW 5-I PAD

SURFACE LOCATION:
NW 1/4, SW 1/4, SEC. 5, T2N, R68W, 6TH P.M.
WELD COUNTY, COLORADO

PREPARED FOR:

