


# BYBEE 14-L PAD LOCATION DRAWING

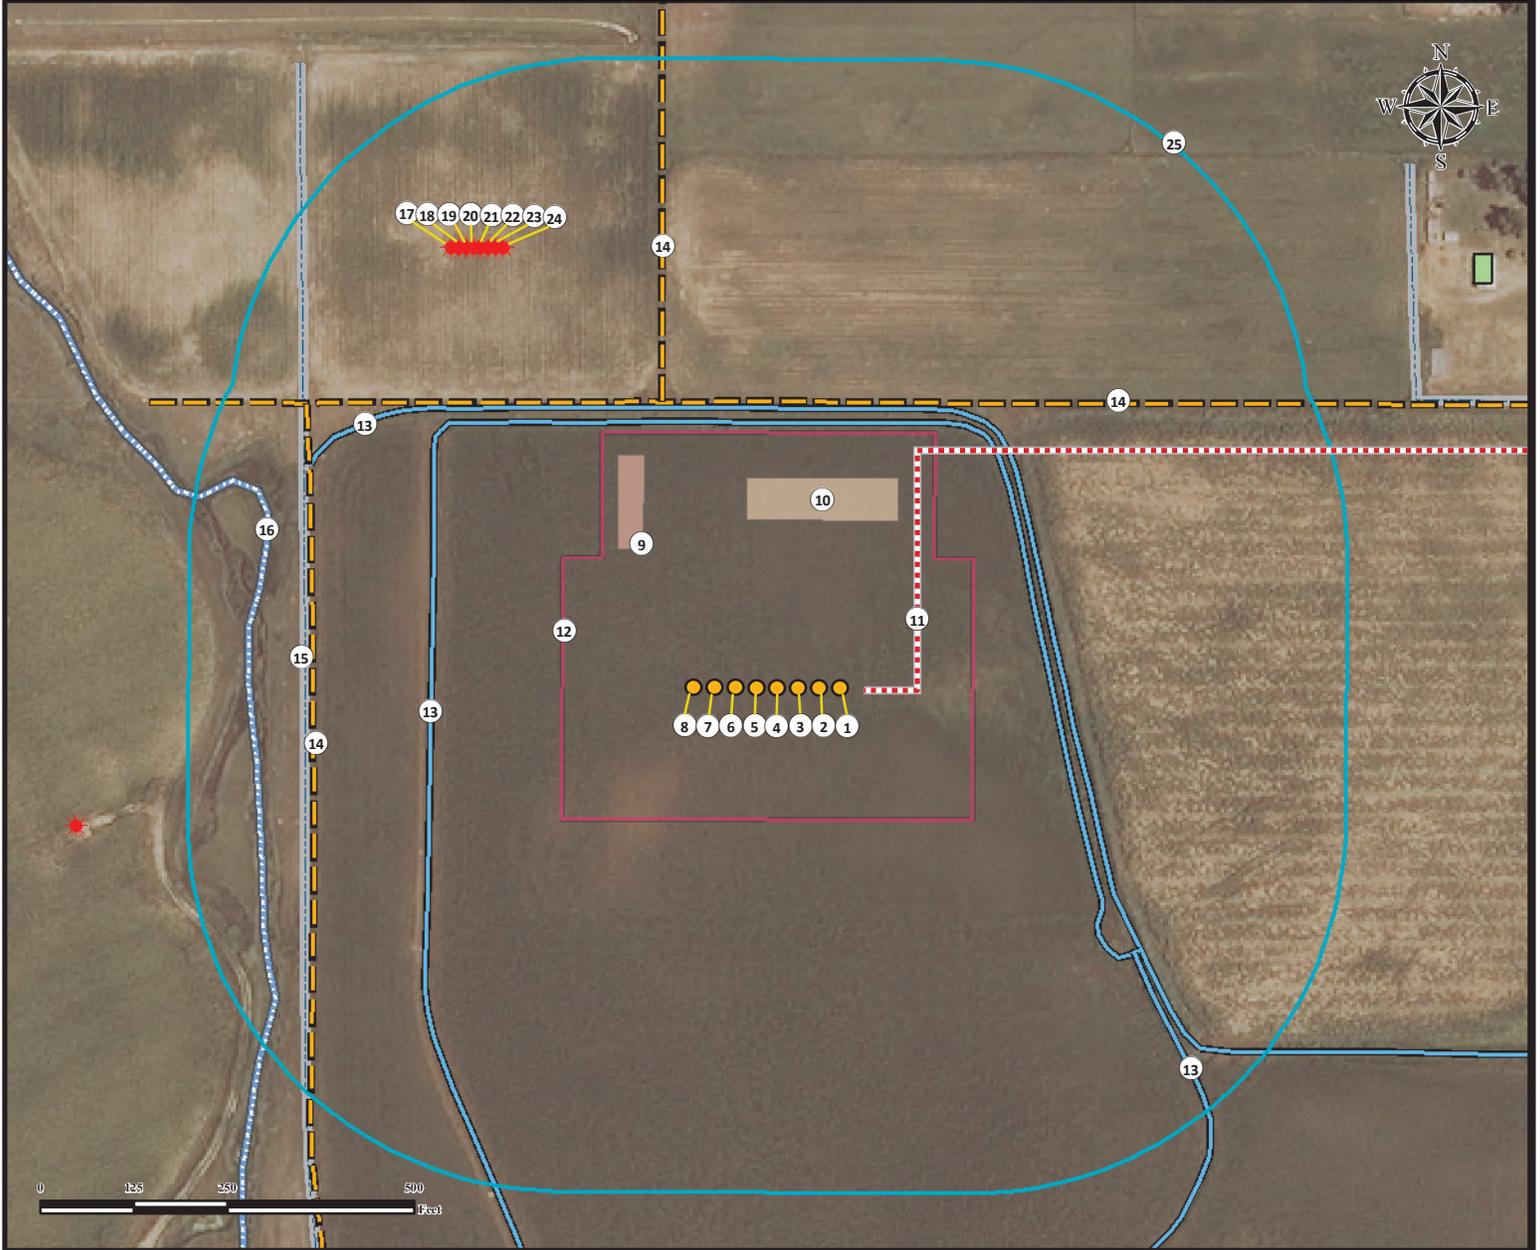

- |   |  |  |
|---|--|--|
| <ol style="list-style-type: none"> <li>1. Proposed Well BYBEE 1.</li> <li>2. Proposed Well BYBEE 2.</li> <li>3. Proposed Well BYBEE 3.</li> <li>4. Proposed Well BYBEE 4.</li> <li>5. Proposed Well BYBEE 5.</li> <li>6. Proposed Well BYBEE 6.</li> <li>7. Proposed Well BYBEE 7.</li> <li>8. Proposed Well BYBEE 8.</li> <li>9. Proposed Separator Pad.</li> <li>10. Proposed Tank Battery.</li> <li>11. Proposed Access Road.</li> </ol> | <ol style="list-style-type: none"> <li>12. Operational Disturbance Area.</li> <li>13. Ditches are <math>\pm 357'</math> N, <math>\pm 376'</math> N, and <math>\pm 616'</math> SE.</li> <li>14. Fences are <math>\pm 385'</math> N, <math>\pm 405'</math> NW, and <math>\pm 594'</math> W.</li> <li>15. Concrete Ditch is <math>\pm 605'</math> W.</li> <li>16. Stream is <math>\pm 676'</math> W.</li> <li>17. Existing Well Grant Hurt 1A-14H G268 (DG Status) is <math>\pm 717'</math> NW.</li> <li>18. Existing Well Grant Hurt 1B-14H G268 (DG Status) is <math>\pm 712'</math> NW.</li> <li>19. Existing Well Grant Hurt 1C-14H G268 (DG Status) is <math>\pm 706'</math> NW.</li> <li>20. Existing Well Grant Hurt 1D-14H G268 (DG Status) is <math>\pm 701'</math> NW.</li> <li>21. Existing Well Grant Hurt 1E-14H G268 (DG Status) is <math>\pm 696'</math> NW.</li> <li>22. Existing Well Grant Hurt 1F-14H G268 (DG Status) is <math>\pm 690'</math> NW.</li> </ol> | <ol style="list-style-type: none"> <li>23. Existing Well Grant Hurt 1G-14H G268 (DG Status) is <math>\pm 685'</math> NW.</li> <li>24. Existing Well Grant Hurt 1H-14H G268 (DG Status) is <math>\pm 680'</math> NW.</li> <li>25. 500' Radius.</li> </ol> |
|---|--|--|

## Legend

- |   |   |   |
|---|---|---|
| <ul style="list-style-type: none"> <li><span style="color: yellow;">●</span> Proposed Well</li> <li><span style="color: red;">★</span> Existing Well</li> </ul> | <ul style="list-style-type: none"> <li> Concrete Ditch</li> <li> Ditch</li> <li> Proposed Access Road</li> <li> Stream</li> <li> Fence</li> </ul> | <ul style="list-style-type: none"> <li> Disturbance Area</li> <li> 500' Radius</li> <li> Building</li> <li> Proposed Tank Battery</li> <li> Proposed Separator Pad</li> </ul> |
|---|---|---|

## Measured from Nearest Well or Facility

Building -	$\pm 833'$ NE
Building Unit -	$\pm 932'$ NE
Surface Water (Ditch) -	$\pm 63'$ N
Public Road - (CR 11)	$\pm 1001'$ E
Prop. Line (Del Camino East Properties)	$\pm 90'$ N
Utility (Power Line) -	$\pm 956'$ E
Railroad -	$\pm 5280'$ NE

## Measured from Nearest Well

Water Well - $\pm 1095'$ NE Permit: 90267	SWL = 0' Receipt: 0080172
Water Well - $\pm 1771'$ SW Permit: 635	SWL = 11' Receipt: 9058540

## Reference Location

\*\* BYBEE 5 \*\*

Lat: 40.137662°  
Long: -104.965273° (NAD83)  
Elevation: 4889 Feet  
2268' FSL & 1192' FEL  
PDOP: 1.7  
Operator: Ben Hardenbergh

## Disturbance Acreage:

6.14 Acres Drilling Operations  
4.24 Acres Interim Reclaim

Current Surface Use: Rangeland  
Future Surface Use: Rangeland

PREPARED FOR:



FIELD DATE:  
07-17-14

DRAWING DATE:  
03-03-15

BY:  
CSG

CHECKED BY:  
DRF

SITE NAME:  
BYBEE 14-L PAD

SURFACE LOCATION:  
NE1/4 SE1/4, SEC. 14, T2N, R68W, 6TH P.M.  
WELD COUNTY, COLORADO

