



380 Airport Road
Durango, Colorado 81303

March 5, 2015

John B & Isabel Abeyta Trustees
8344 HWY 151
Ignacio, CO 81137

Via Certified Mail

Re: **Notice of Intent to Conduct Oil and Gas Operations**
Taichert 31-01 2 & 4 wells
NWSW Sec 31, T33N, R6W N.M.P.M.
La Plata County, Colorado

To Whom It May Concern::

In accordance with the Colorado Oil and Gas Conservation Commission (“COGCC”) Rule 305.a.(2), BP America Production Company (“BP”) hereby provides notice that a permit to conduct Oil and Gas operations relating to the above wells is being sought by BP. You are receiving this notice because you are the owner of a Building Unit within one thousand feet of the wells and associated production facilities.

BP is planning to commence operations on the wells in 2-3Q2015. You may request a meeting with BP to discuss the proposed operation by contacting Charlie Davis, BP’s representative at (970) 335-3833, or you may request a meeting with the Local Government Designee for La Plata County:


Damian Peduto
La Plata County Planning Department
1060 East 2nd Ave
Durango, CO 81301
Email: damian.peduto@co.laplata.co.us
(970) 382-6263

A “Notice of Comment Period” will also be sent to you pursuant to COGCC Rule 305.c. when the public comment period commences.

Sincerely,

Patti Campbell
BP America Production Company
Regulatory Analyst, San Juan North

Attachment: Landowner map/1000’ Buffer

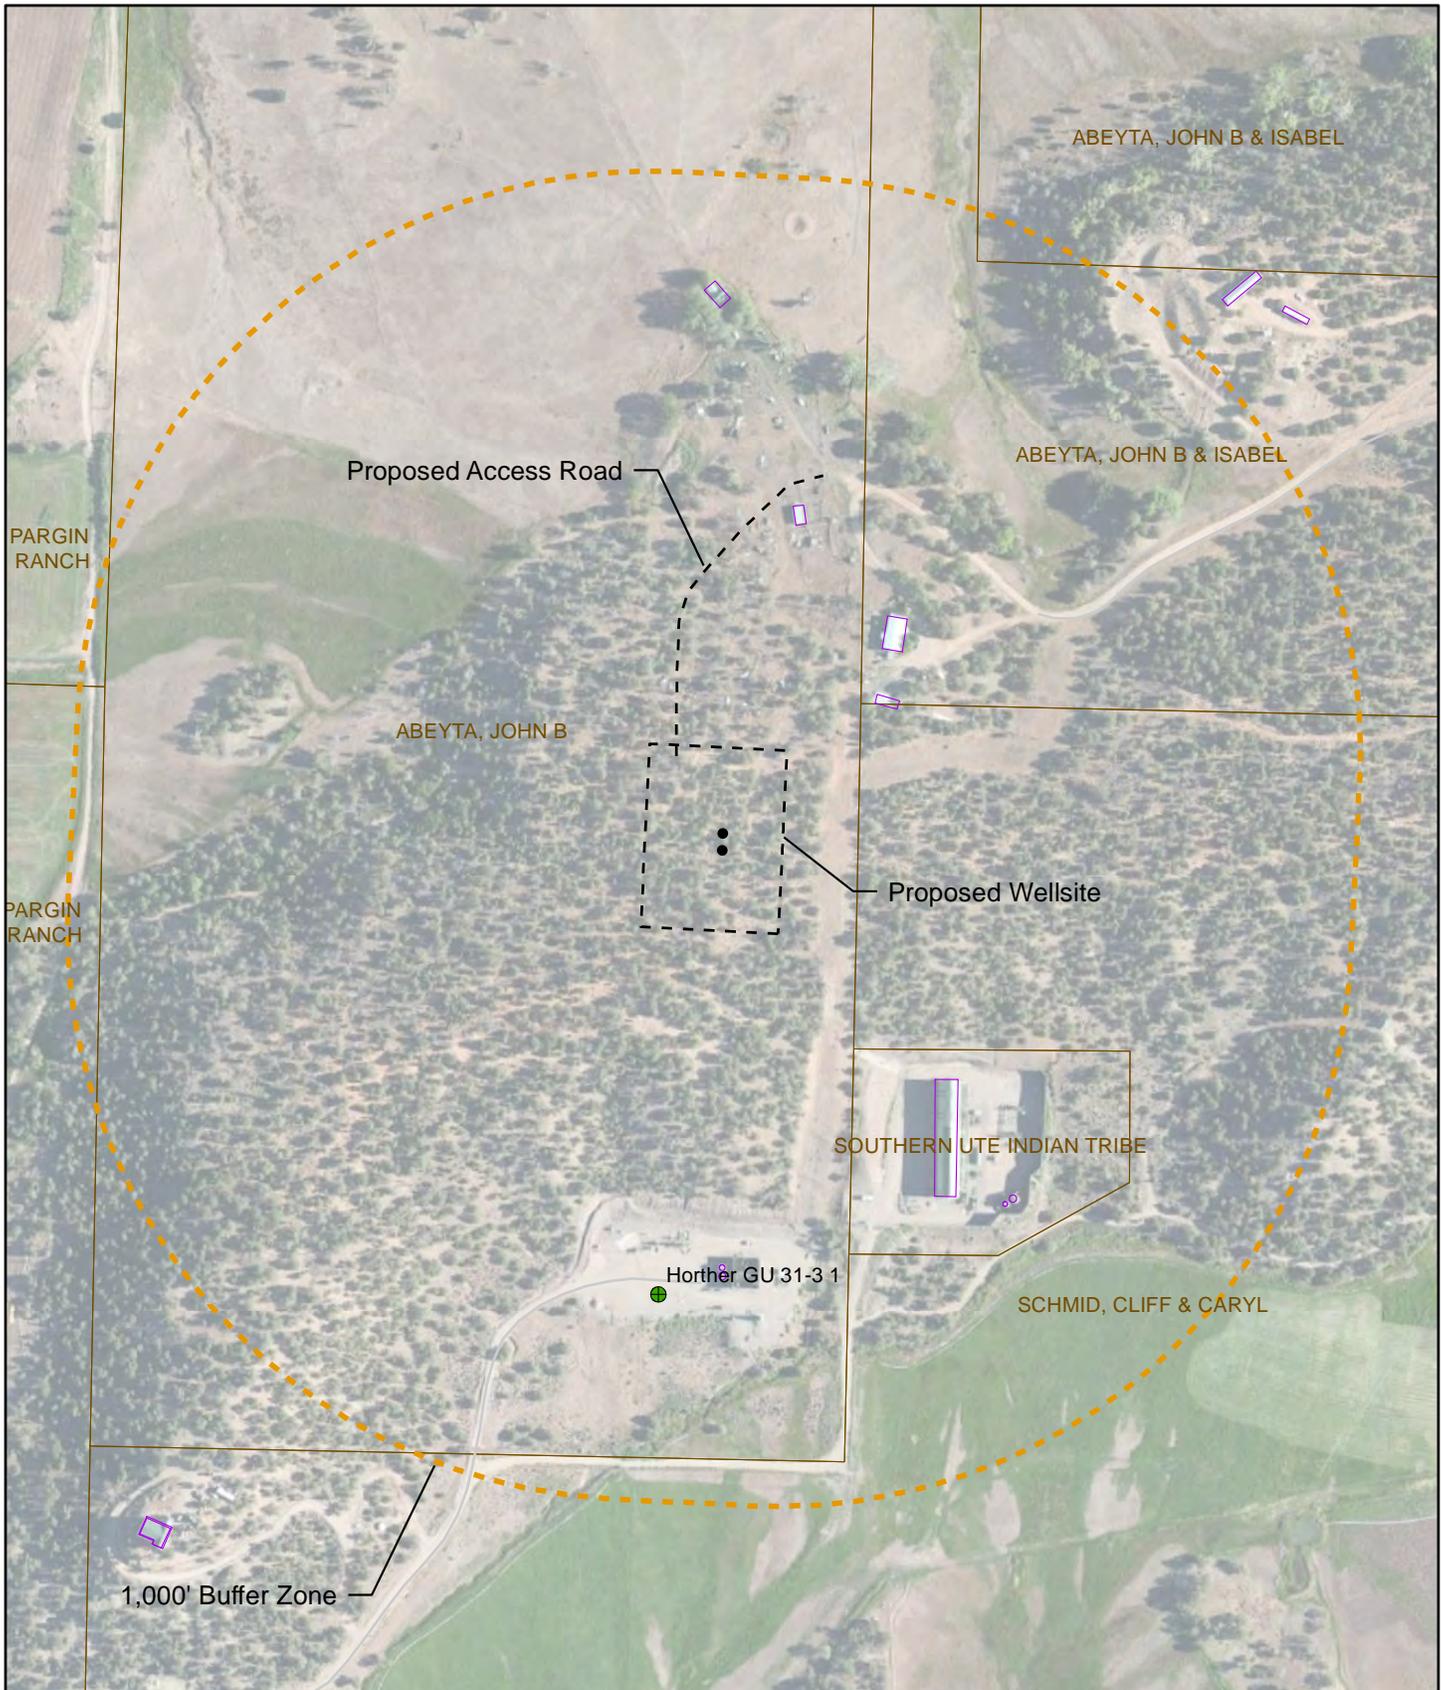


Legend

- Proposed Well
- Buffer Zone 1,000 ft
- Structure Footprints
- La Plata County Parcel

LAND TYPE: FEE
 LAT: 37.05976516 N
 LONG: 107.54720630 W
 NW¼SW¼ SEC 31, T33N R 06W

1:4,000

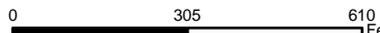

DISCLAIMER: This general arrangement drawing (GAD) has been generated for a preliminary discussion of a proposed access road, pipeline, drillsite or other type of facility. The location and arrangement thereof are approximate and subject to change at any time, whether due to on-the-ground surveys, regulatory requirements or (without limitation) other factors. Reclamation plans do not reflect cut and fill slopes and are subject to change as data is acquired. This GAD is confidential and its duplication or distribution requires written permission from BP America Production Company.

BP America
 San Juan North
 Durango, CO

TAICHERT 31-01 2 & 4
 Landowner Notification



3/2/2015	SCALE AS NOTED	PROJ #
DB -	ENGINEER	FILE

La Plata County, Colorado

REV 0



380 Airport Road
Durango, Colorado 81303

March 5, 2015

Southern Ute Indian Tribe
PO Box 737
Ignacio, CO 81137

Via Certified Mail

Re: **Notice of Intent to Conduct Oil and Gas Operations**
Taichert 31-01 2 & 4 wells
NWSW Sec 31, T33N, R6W N.M.P.M.
La Plata County, Colorado

To Whom It May Concern::

In accordance with the Colorado Oil and Gas Conservation Commission (“COGCC”) Rule 305.a.(2), BP America Production Company (“BP”) hereby provides notice that a permit to conduct Oil and Gas operations relating to the above wells is being sought by BP. You are receiving this notice because you are the owner of a Building Unit within one thousand feet of the wells and associated production facilities.

BP is planning to commence operations on the wells in 2-3Q2015. You may request a meeting with BP to discuss the proposed operation by contacting Charlie Davis, BP’s representative at (970) 335-3833, or you may request a meeting with the Local Government Designee for La Plata County:

Damian Peduto
La Plata County Planning Department
1060 East 2nd Ave
Durango, CO 81301
Email: damian.peduto@co.laplata.co.us
(970) 382-6263

A “Notice of Comment Period” will also be sent to you pursuant to COGCC Rule 305.c. when the public comment period commences.

Sincerely,

Patti Campbell
BP America Production Company
Regulatory Analyst, San Juan North

Attachment: Landowner map/1000’ Buffer




Legend

- Proposed Well
- Buffer Zone 1,000 ft
- Structure Footprints
- La Plata County Parcel

LAND TYPE: FEE
 LAT: 37.05976516 N
 LONG: 107.54720630 W
 NW¼SW¼ SEC 31, T33N R 06W

1:4,000

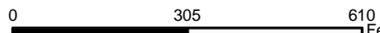

DISCLAIMER: This general arrangement drawing (GAD) has been generated for a preliminary discussion of a proposed access road, pipeline, drillsite or other type of facility. The location and arrangement thereof are approximate and subject to change at any time, whether due to on-the-ground surveys, regulatory requirements or (without limitation) other factors. Reclamation plans do not reflect cut and fill slopes and are subject to change as data is acquired. This GAD is confidential and its duplication or distribution requires written permission from BP America Production Company.

BP America
 San Juan North
 Durango, CO

TAICHERT 31-01 2 & 4
 Landowner Notification



3/2/2015	SCALE AS NOTED	PROJ #
DB -	ENGINEER	FILE

La Plata County, Colorado

REV 0

U.S. Postal Service™
CERTIFIED MAIL® RECEIPT
 Domestic Mail Only

For delivery information, visit our website at www.usps.com®.

OFFICIAL USE

Postage	\$ 0.49	0804	Postmark Here
Certified Fee	\$3.30	04	
Return Receipt Fee (Endorsement Required)	\$2.70		
Restricted Delivery Fee (Endorsement Required)	\$0.00		
Total Postage & Fees	\$6.49	03/05/2015	

Sent To **Southern Ute Indian Tribe**
 Street & Apt. No.,
 or PO Box No. **PO Box 737**
 City, State, ZIP+4 **Ignacio, CO 81137**

PS Form 3800, July 2014 See Reverse for Instructions

24ET 2E02 E000 02T2 4T02

U.S. Postal Service™
CERTIFIED MAIL® RECEIPT
 Domestic Mail Only

For delivery information, visit our website at www.usps.com®.

OFFICIAL USE

Postage	\$ 0.49	0804	Postmark Here
Certified Fee	\$3.30	04	
Return Receipt Fee (Endorsement Required)	\$2.70		
Restricted Delivery Fee (Endorsement Required)	\$0.00		
Total Postage & Fees	\$6.49	03/05/2015	

Sent To **John B + Isabel Abeyta Trustees**
 Street & Apt. No.,
 or PO Box No. **834A State HWY 151**
 City, State, ZIP+4 **Ignacio, CO 81137**

PS Form 3800, July 2014 See Reverse for Instructions

96ET 2E02 E000 02T2 4T02

SENDER: COMPLETE THIS SECTION

1. Article Addressed to:
Southern Ute Indian Tribe
PO Box 737
Ignacio, CO 81137

2. Article Number (Transfer from service label) **7014 2120 0003 7037 1372**

PS Form 3811, February 2004 Domestic Return Receipt 102595-02-M-1540

COMPLETE THIS SECTION ON DELIVERY

A. Signature Agent
 B. Received by (Printed Name) Addressee
 C. Date of Delivery
 D. Is delivery address different from item 1? Yes
 If YES, enter delivery address below: No

3. Service Type
 Certified Mail Express Mail
 Registered Return Receipt for Merchandise
 Insured Mail C.O.D.
 4. Restricted Delivery? (Extra Fee) Yes

MAR 5 2015 USPS

SENDER: COMPLETE THIS SECTION

1. Article Addressed to:
John B + Isabel Abeyta
834A State HWY 151
Ignacio, CO 81137

2. Article Number (Transfer from service label) **7014 2120 0003 7037 1396**

PS Form 3811, February 2004 Domestic Return Receipt 102595-02-M-1540

COMPLETE THIS SECTION ON DELIVERY

A. Signature Agent
 B. Received by (Printed Name) Addressee
 C. Date of Delivery
 D. Is delivery address different from item 1? Yes
 If YES, enter delivery address below: No

3. Service Type
 Certified Mail Express Mail
 Registered Return Receipt for Merchandise
 Insured Mail C.O.D.
 4. Restricted Delivery? (Extra Fee) Yes

MAR 5 2015 USPS