



TROUDT 32-M PAD PRODUCTION FACILITY LAYOUT

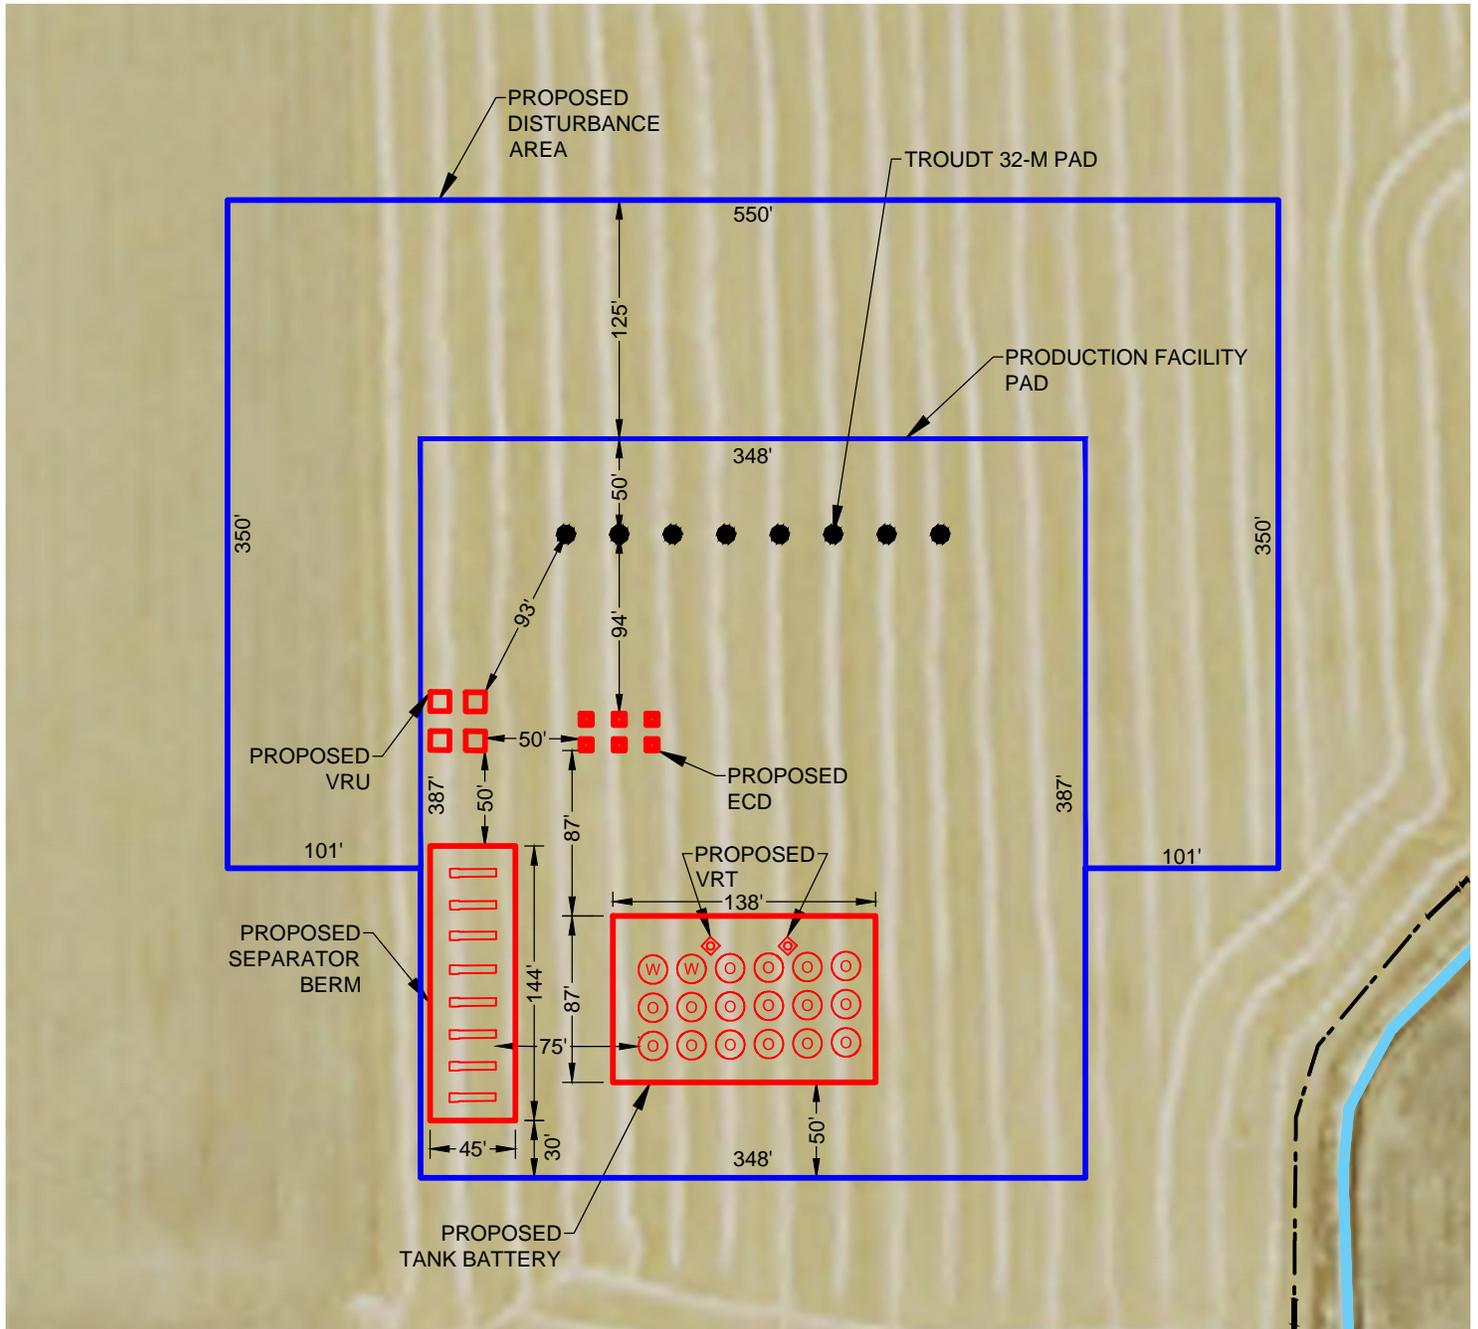

LEGEND

- = PROPOSED WELL
- (Blue) = PROPOSED DA
- (Red) = PROPOSED FACILITIES
- (Dashed) = EXISTING ROAD
- (Blue) = EXISTING DITCH

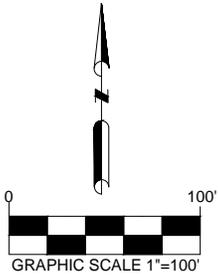

PREPARED BY:



FIELD DATE:
07-12-14

DRAWING DATE:
02-25-15

BY:
WDW

CHECKED BY:
MDCA

SITE NAME:
TROUDT 32-M PAD

SURFACE LOCATION:
SE 1/4 SE 1/4, SEC. 32, T2N, R67W, 6TH P.M.
WELD COUNTY, COLORADO

PREPARED FOR:

