

TROUDT 32-M
PAD
WELD COUNTY, CO




900 E. Louisiana Ave.,
Suite 209
Denver, Colorado 80210
P 303.733.7558
F 303.733.0959

SUBMISSION HISTORY:
PRELIMINARY LANDSCAPE PLAN

© LIME GREEN DESIGN, INC. 2015
ALL RIGHTS RESERVED

LANDSCAPE NOTES

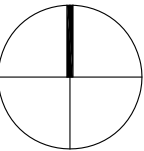

PROJ. NO.
SCALE
DATE

AS
SHOWN
04/3/15

L-100

PLANTING NOTES

1.

PLANT QUANTITIES ARE PROVIDED FOR CONTRACTOR'S CONVENIENCE ONLY AND SHALL BE VERIFIED BY CONTRACTOR BY REVIEWING PLANTING PLAN SYMBOLS.
2.

CONTRACTOR SHALL BE RESPONSIBLE FOR MAINTAINING ALL PLANT MATERIAL INCLUDING SEEDED AREAS IN A HEALTHY STATE DURING CONSTRUCTION. ANY DAMAGE TO PLANT MATERIAL DUE TO NEGLECT BY THE CONTRACTOR SHALL BE REPAIRED OR REPLACED AT THE CONTRACTOR'S EXPENSE.
3.

ALL SHRUB AREAS ARE TO BE PREPARED AS CONTINUOUS BEDS IN ACCORDANCE WITH SPECIFICATIONS.
4.


AALL SHRUB BEDS TO BE MULCHED WITH WOOD MULCH, . 3" MIN. DEPTH.
5.

IRRIGATION TO BE DESIGN-BUILD BY OTHERS. AN UNDERGROUND AUTOMATIC IRRIGATION SYSTEM SHALL BE INSTALLED TO MEET THE REQUIREMENTS OF THE PLANTED MATERIAL.

PLANT LEGEND

APPR	ABBR	BOTANICAL NAME	COMMON NAME	SIZE	COMMENTS
QTY					
TREES					
12	PE	PINUS EDULIS	PINON PINE	6-8' HT.	B&B, STAKE & GUY
8	PN	PINUS NIGRA	AUSTRIAN PINE	6-8' HT.	B&B, STAKE & GUY
SHRUBS					
31	FN	FORESTIERA NEOMEXICANA	NEW MEXICAN PRIVET	5 GAL.	CONT.
31	RT	RHUS TRILOBATA	THREE LEAF SUMAC	5 GAL.	CONT.
21	SV	SYRINGA VULGARIS	COMMON PURPLE LILAC	5 GAL.	CONT.

SYMBOLS LEGEND

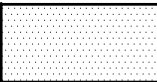 NATIVE SEED MIX		
TYPE	PLS/AC	SEEDS PER SQUARE FOOT
THICKSPIKE WHEATGRASS	5	12.74
WESTERN WHEATGRASS	6	21.21
SIDEOATS GRAMA	3	13.15
LITTLE BLUESTEM	2	11.94
NEEDLE AND THREAD	1.50	3.96
PRAIRIE JUNE	0.20	5.32
TOTAL PLS/AC	17.70	68.32

*DOUBLE TOTAL PLS/AC FOR BROADCAST APPLICATIONS

TROUDT 32-M
PAD
WELD COUNTY, CO




900 E. Louisiana Ave.,
Suite 209
Denver, Colorado 80210
P 303.733.7558
F 303.733.0959

SUBMISSION HISTORY:
PRELIMINARY LANDSCAPE PLAN

© LIME GREEN DESIGN, INC. 2015
ALL RIGHTS RESERVED


LANDSCAPE PLAN

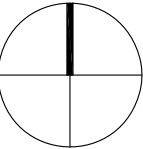

PROJ. NO.
SCALE
DATE

AS
SHOWN
04/3/15

L-101

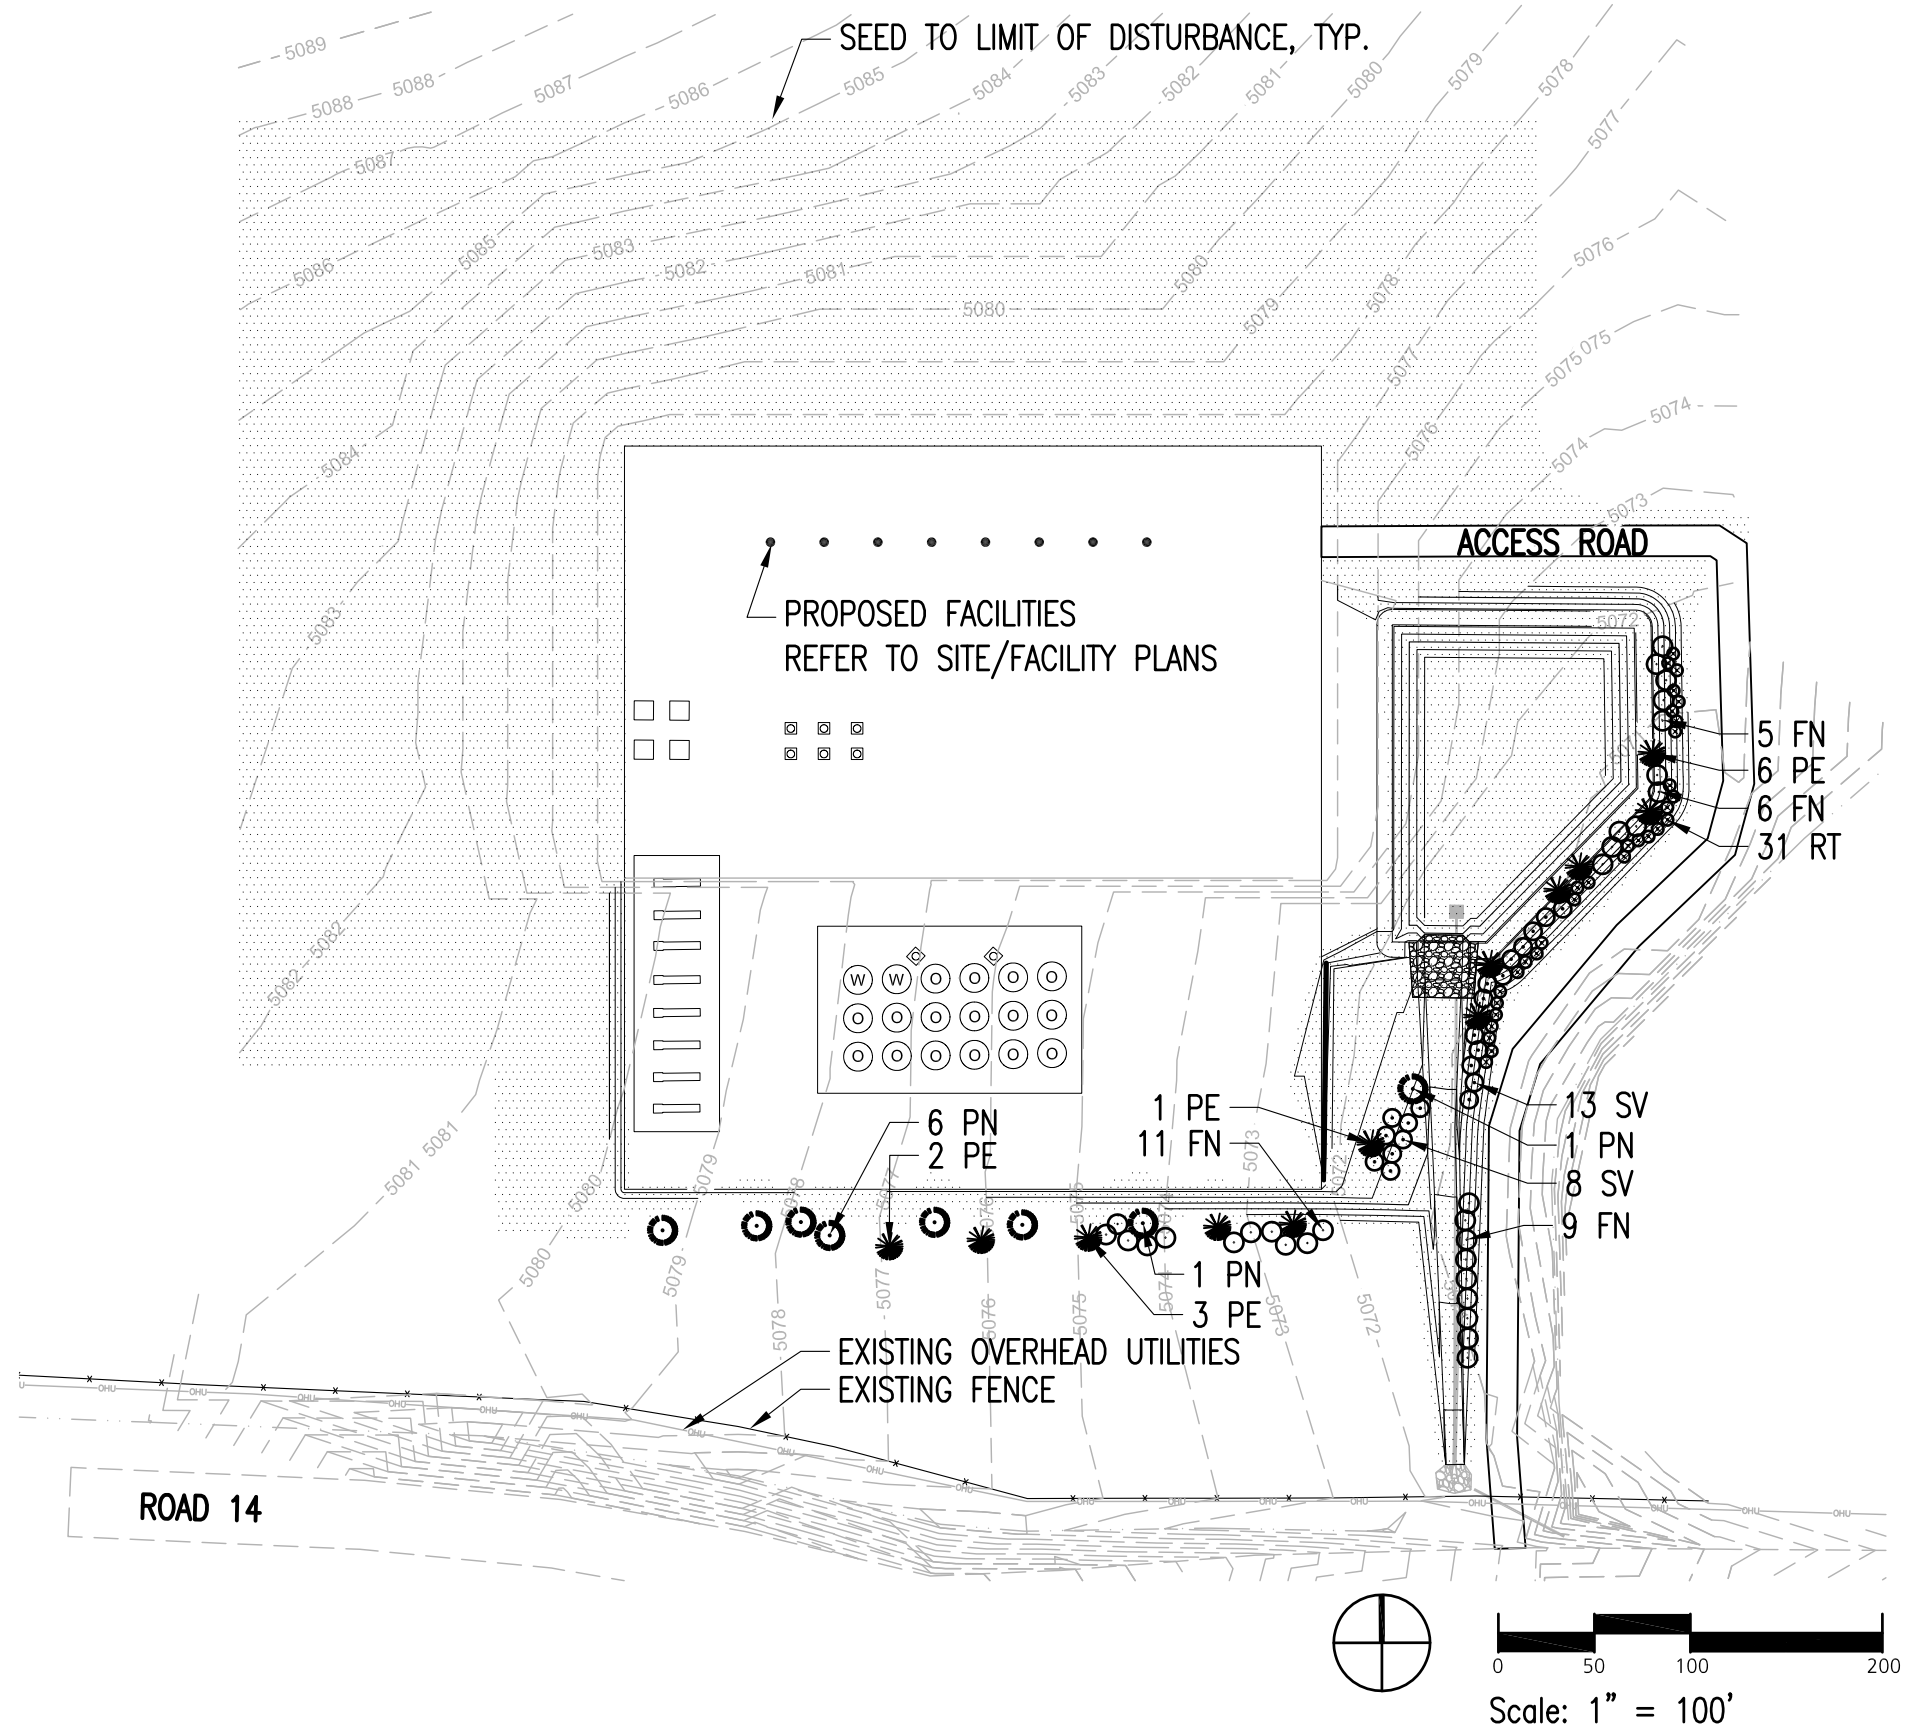

TROUDT 32-M
PAD

WELD COUNTY, CO

limegreen
DESIGN

900 E. Louisiana Ave.,
Suite 209
Denver, Colorado 80210
P 303.733.7558
F 303.733.0959


SUBMISSION HISTORY:
PRELIMINARY LANDSCAPE PLAN

© LIME GREEN DESIGN, INC. 2015
ALL RIGHTS RESERVED

LANDSCAPE DETAILS

PROJ. NO.
SCALE AS
DATE SHOWN
04/3/15

L-102

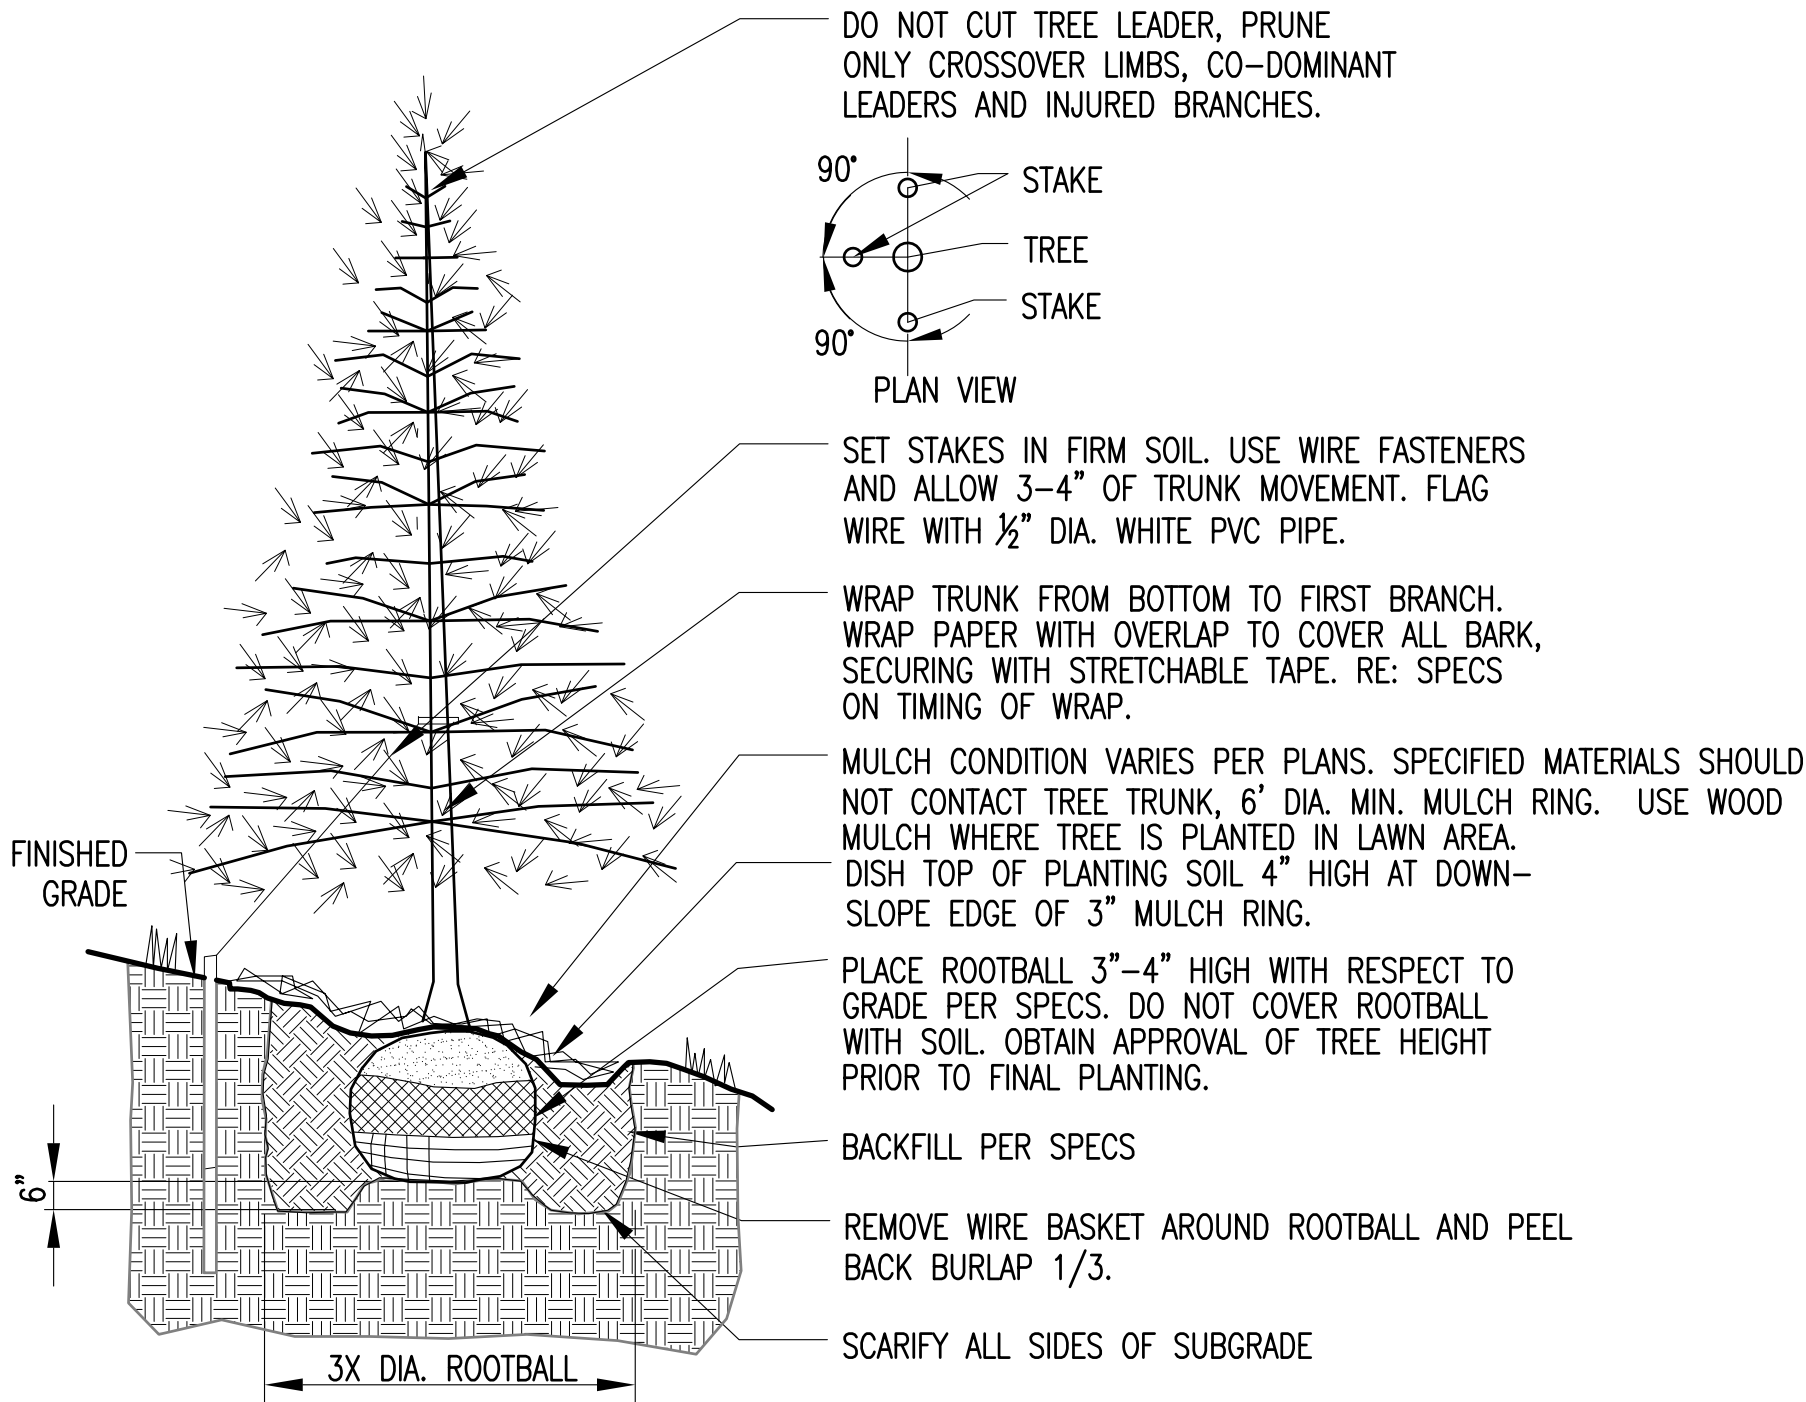

1 EVERGREEN ON SLOPE
NTS

TROUDT 32-M
PAD
WELD COUNTY, CO

limegreen
DESIGN

900 E. Louisiana Ave.,
Suite 209
Denver, Colorado 80210
P 303.733.7558
F 303.733.0959


SUBMISSION HISTORY:
PRELIMINARY LANDSCAPE PLAN

© LIME GREEN DESIGN, INC. 2015
ALL RIGHTS RESERVED

LANDSCAPE DETAILS

PROJ. NO.
SCALE
DATE
AS
SHOWN
04/3/15

L-103

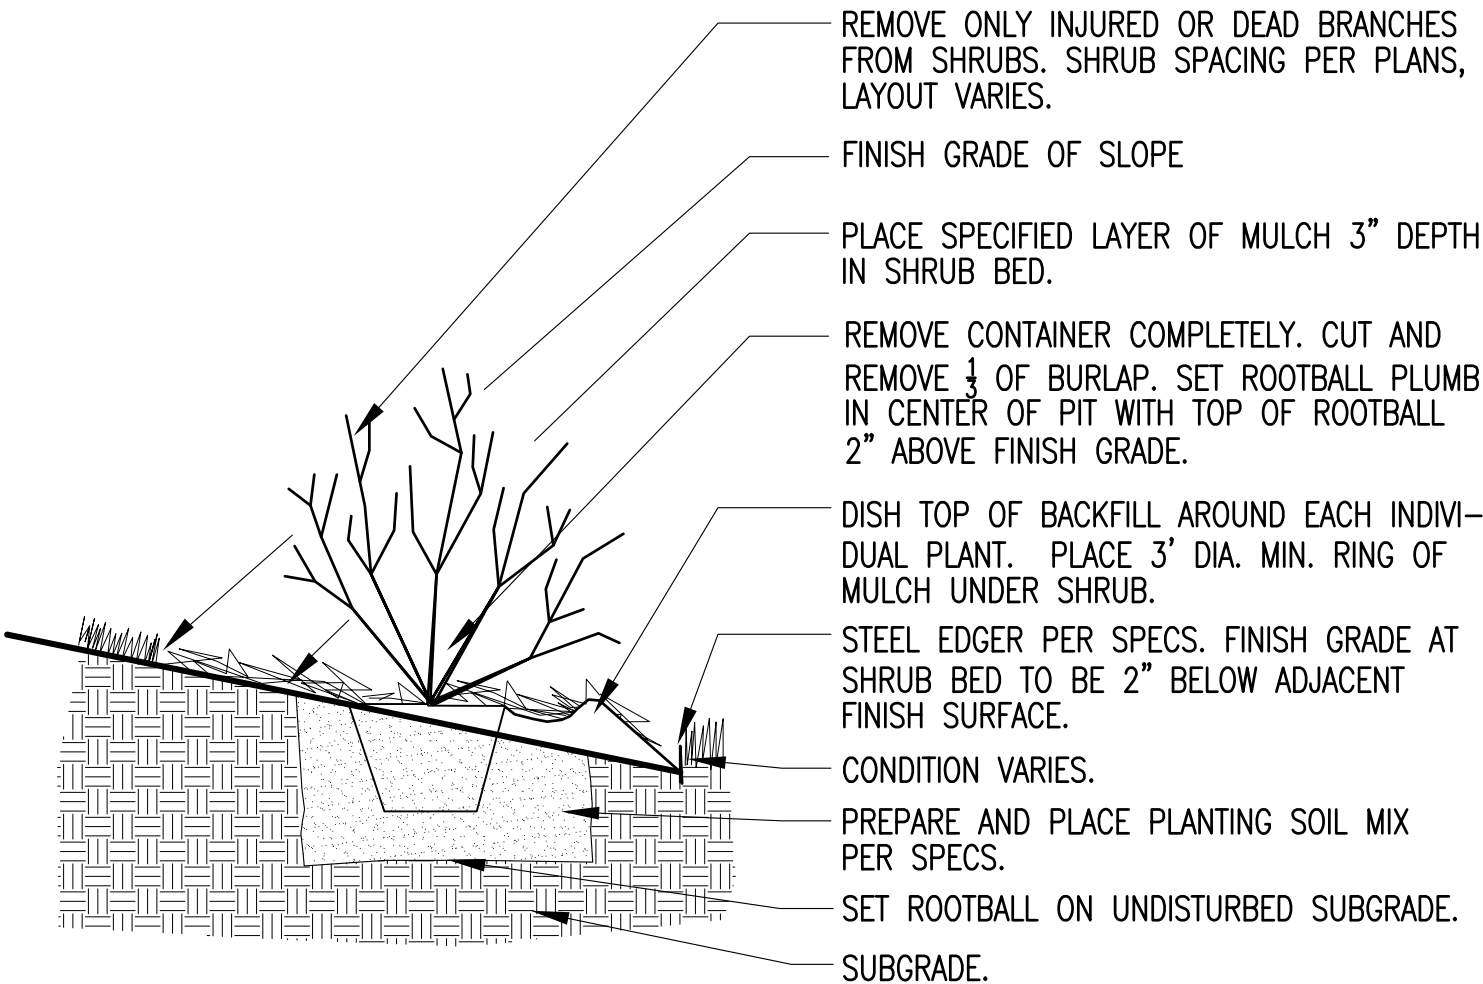

1

SHRUB ON SLOPE
NTS