


XTO ENERGY INC.

TYPICAL PRODUCTION FACILITY LAYOUT

NORTH PICEANCE 197-15A1,
Section 15, T1S, R97W, 6th P.M.

FIGURE #5

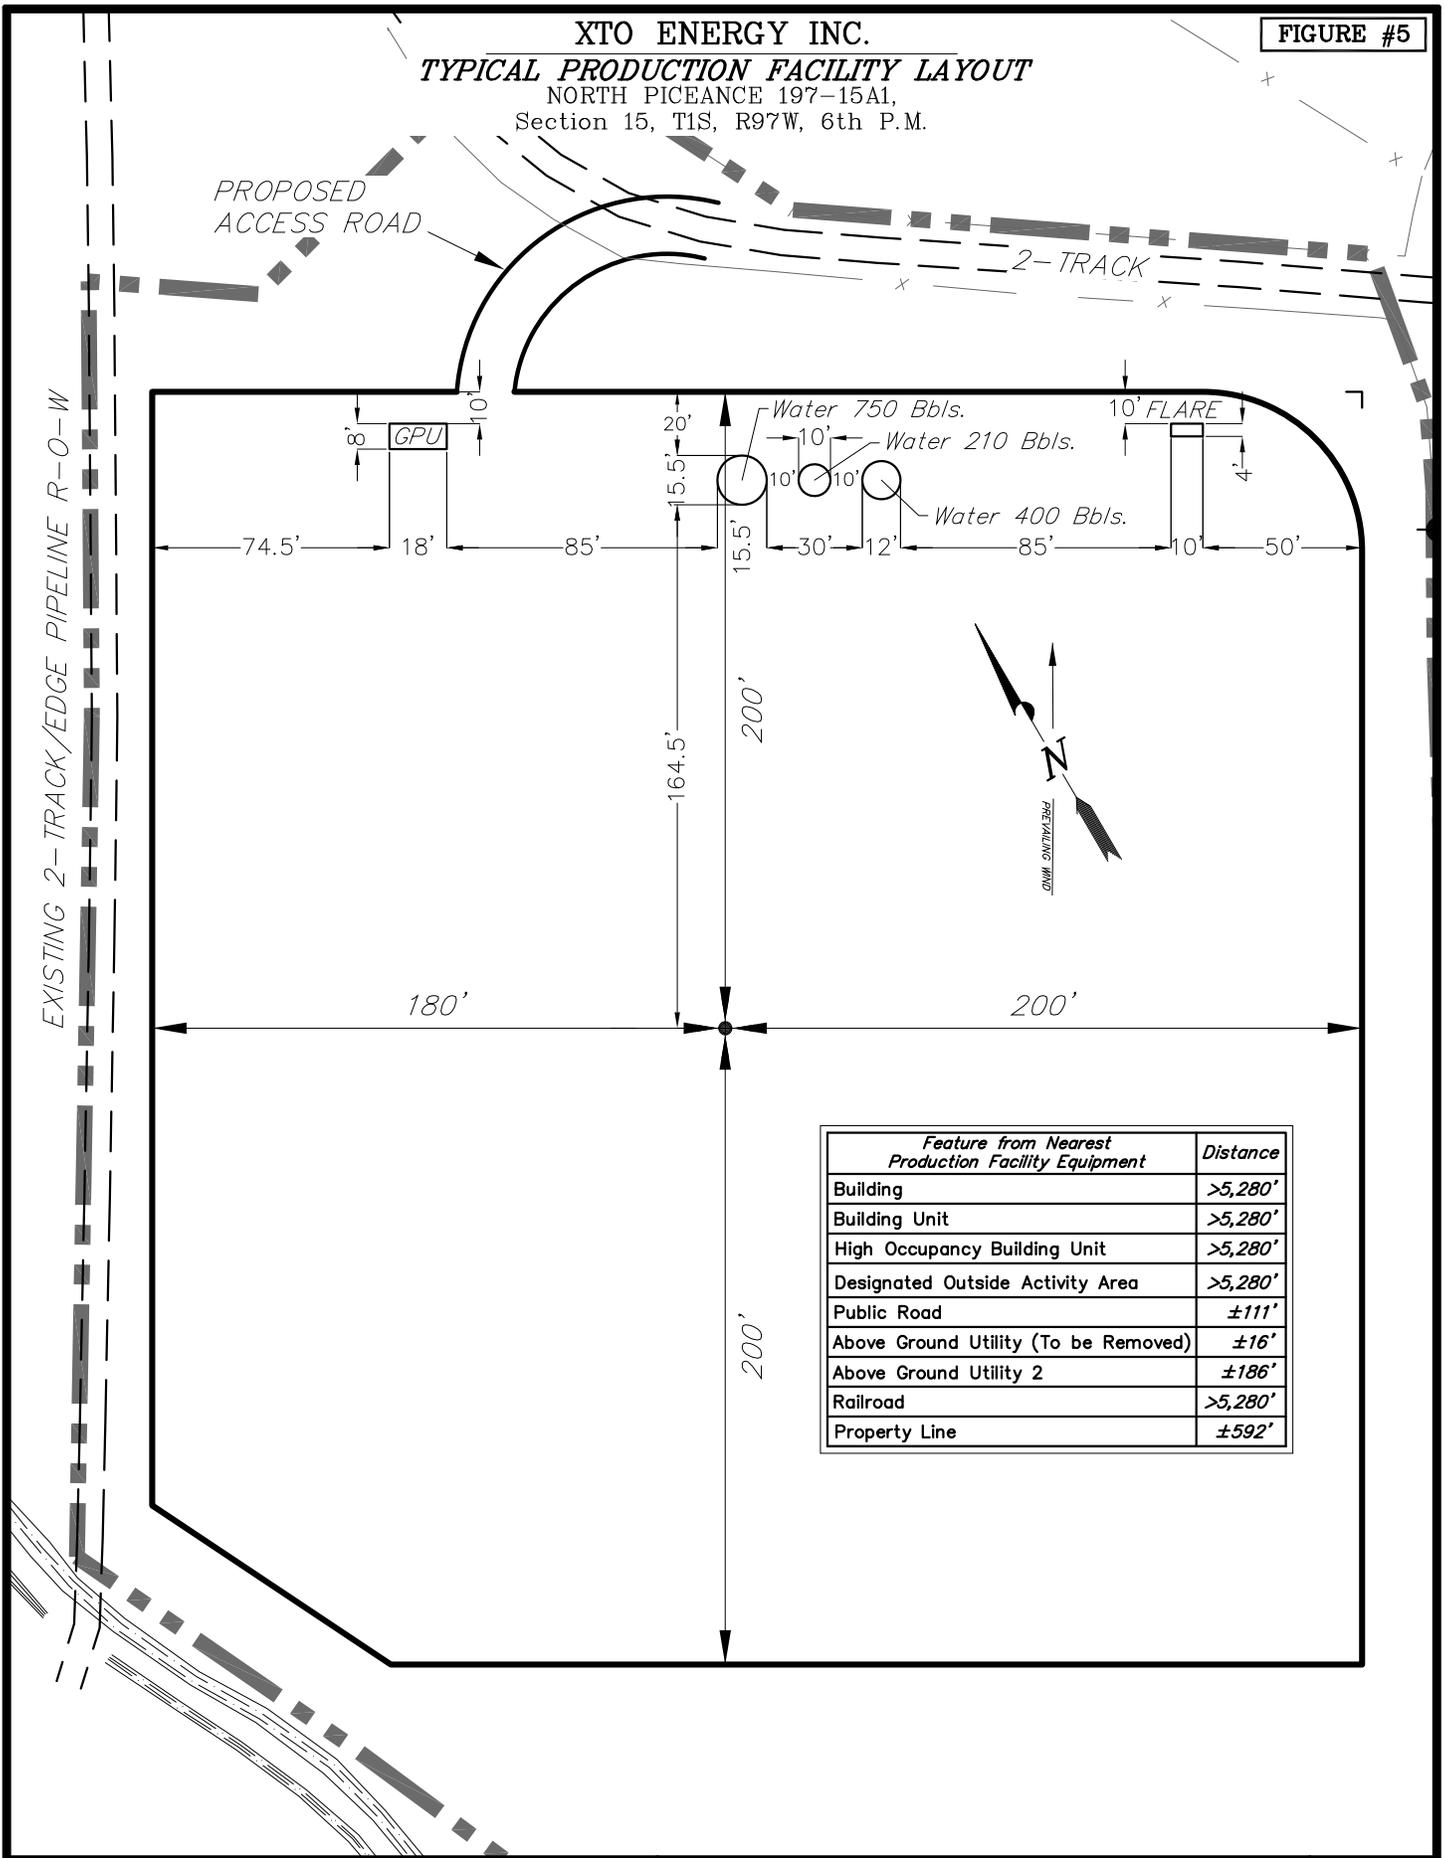

Feature from Nearest Production Facility Equipment	Distance
Building	>5,280'
Building Unit	>5,280'
High Occupancy Building Unit	>5,280'
Designated Outside Activity Area	>5,280'
Public Road	±111'
Above Ground Utility (To be Removed)	±16'
Above Ground Utility 2	±186'
Railroad	>5,280'
Property Line	±592'

SURVEYED BY: Q.M.	DATE SURVEYED: 12-02-14
DRAWN BY: D.COX	DATE DRAWN: 04-06-15
SCALE: 1" = 60'	REVISED: 04-15-15

Tri State (435) 781-2501
 Land Surveying, Inc.
 180 NORTH VERNAL AVE. VERNAL, UTAH 84078