




LINE TABLE		
LINE	DIRECTION	LENGTH

LINE TABLE		
LINE	DIRECTION	LENGTH



N89°21'53"W - 5261.46' (Meas.)

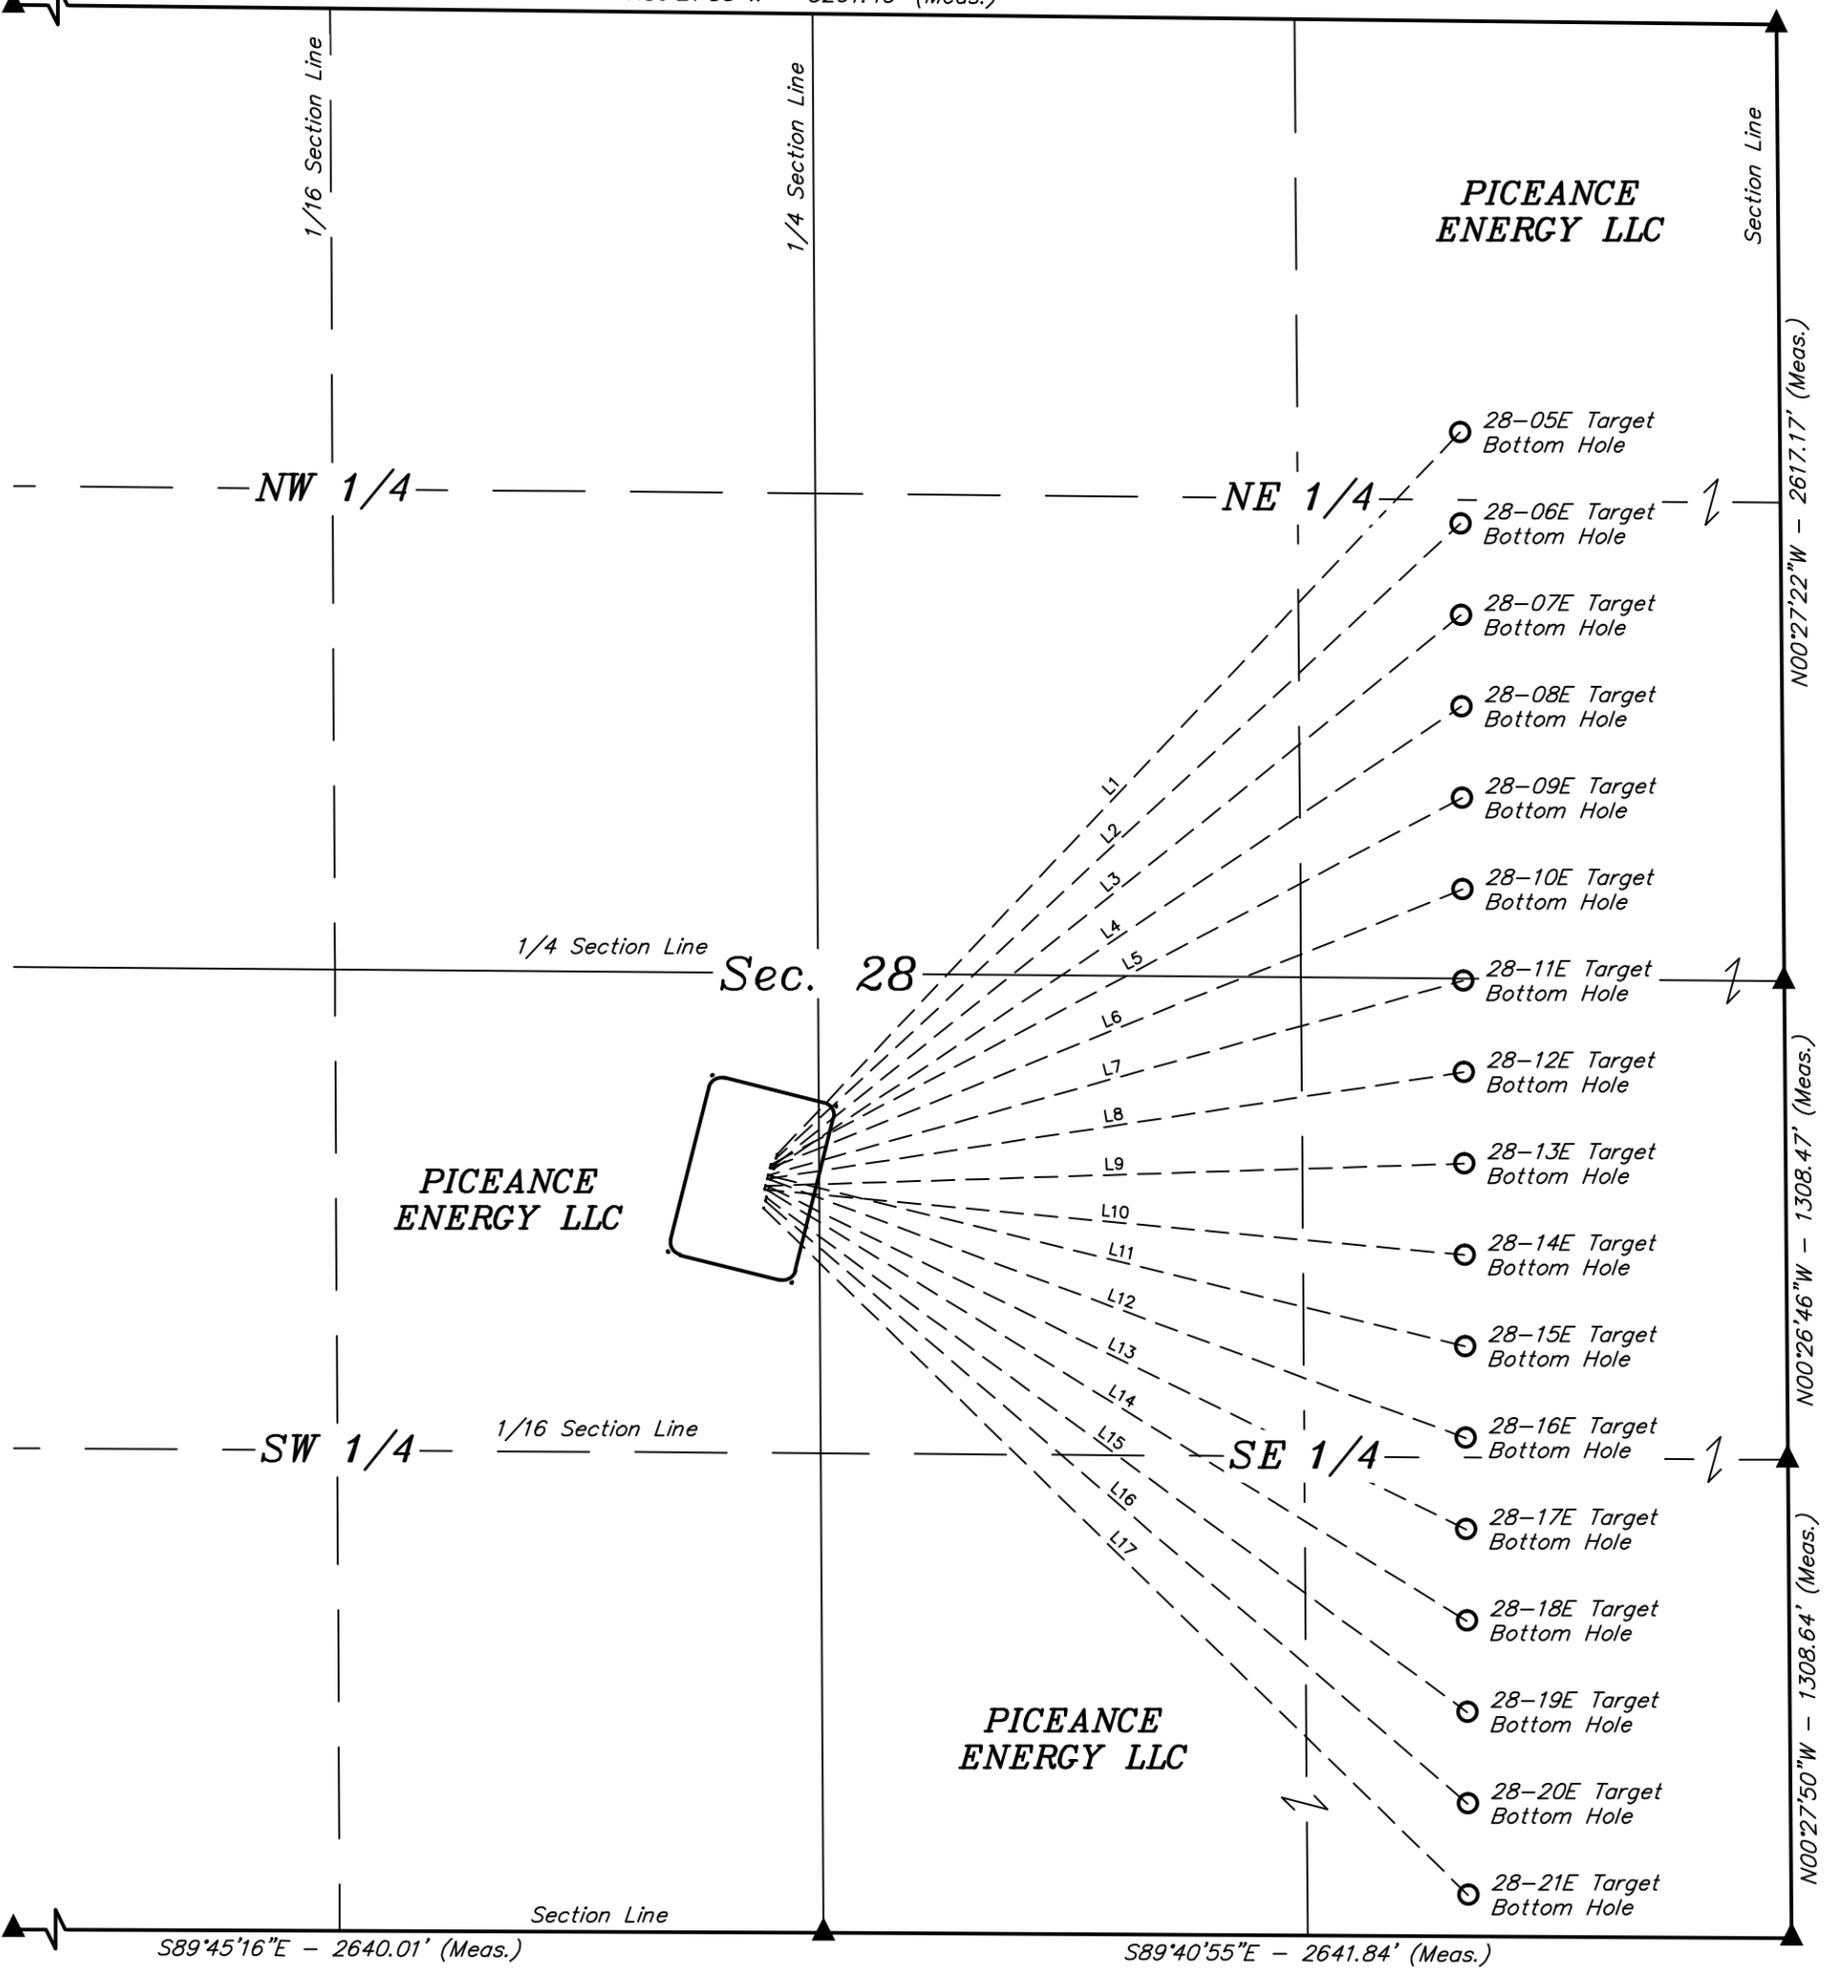

NOTES:

PICEANCE ENERGY, LLC
PICEANCE 28-10 PAD
SECTION 28, T9S, R93W, 6th P.M.
NE 1/4 SW 1/4
MESA COUNTY, COLORADO



UELS, LLC
 Corporate Office * 85 South 200 East
 Vernal, UT 84078 * (435) 789-1017

DRAWN BY: M.D.	DATE DRAWN: 03-30-15
SCALE: 1" = 500'	REVISED: 00-00-00

MULTI-WELL PLAN | **FIGURE #7**