

FINISHED GRADE ELEVATION = 7678.9'

- NOTES:**
- Flare Stack is to be located a min. of 100' from the wellhead.
 - Round corners at 35' radius or as needed.
 - Construct diversion ditches as needed.
 - Contours shown at 2' intervals.


PICEANCE ENERGY, LLC
PICEANCE 28-10 PAD
SECTION 28, T9S, R93W, 6th P.M.
NE 1/4 SW 1/4
MESA COUNTY, COLORADO



UELS, LLC
Corporate Office * 85 South 200 East
Vernal, UT 84078 * (435) 789-1017

DRAWN BY: M.D.	DATE DRAWN: 03-30-15
SCALE: 1" = 60'	REVISED: 00-00-00
CONSTRUCTION LAYOUT	FIGURE #1

1" = 40'
X-Section
Scale
1" = 100'

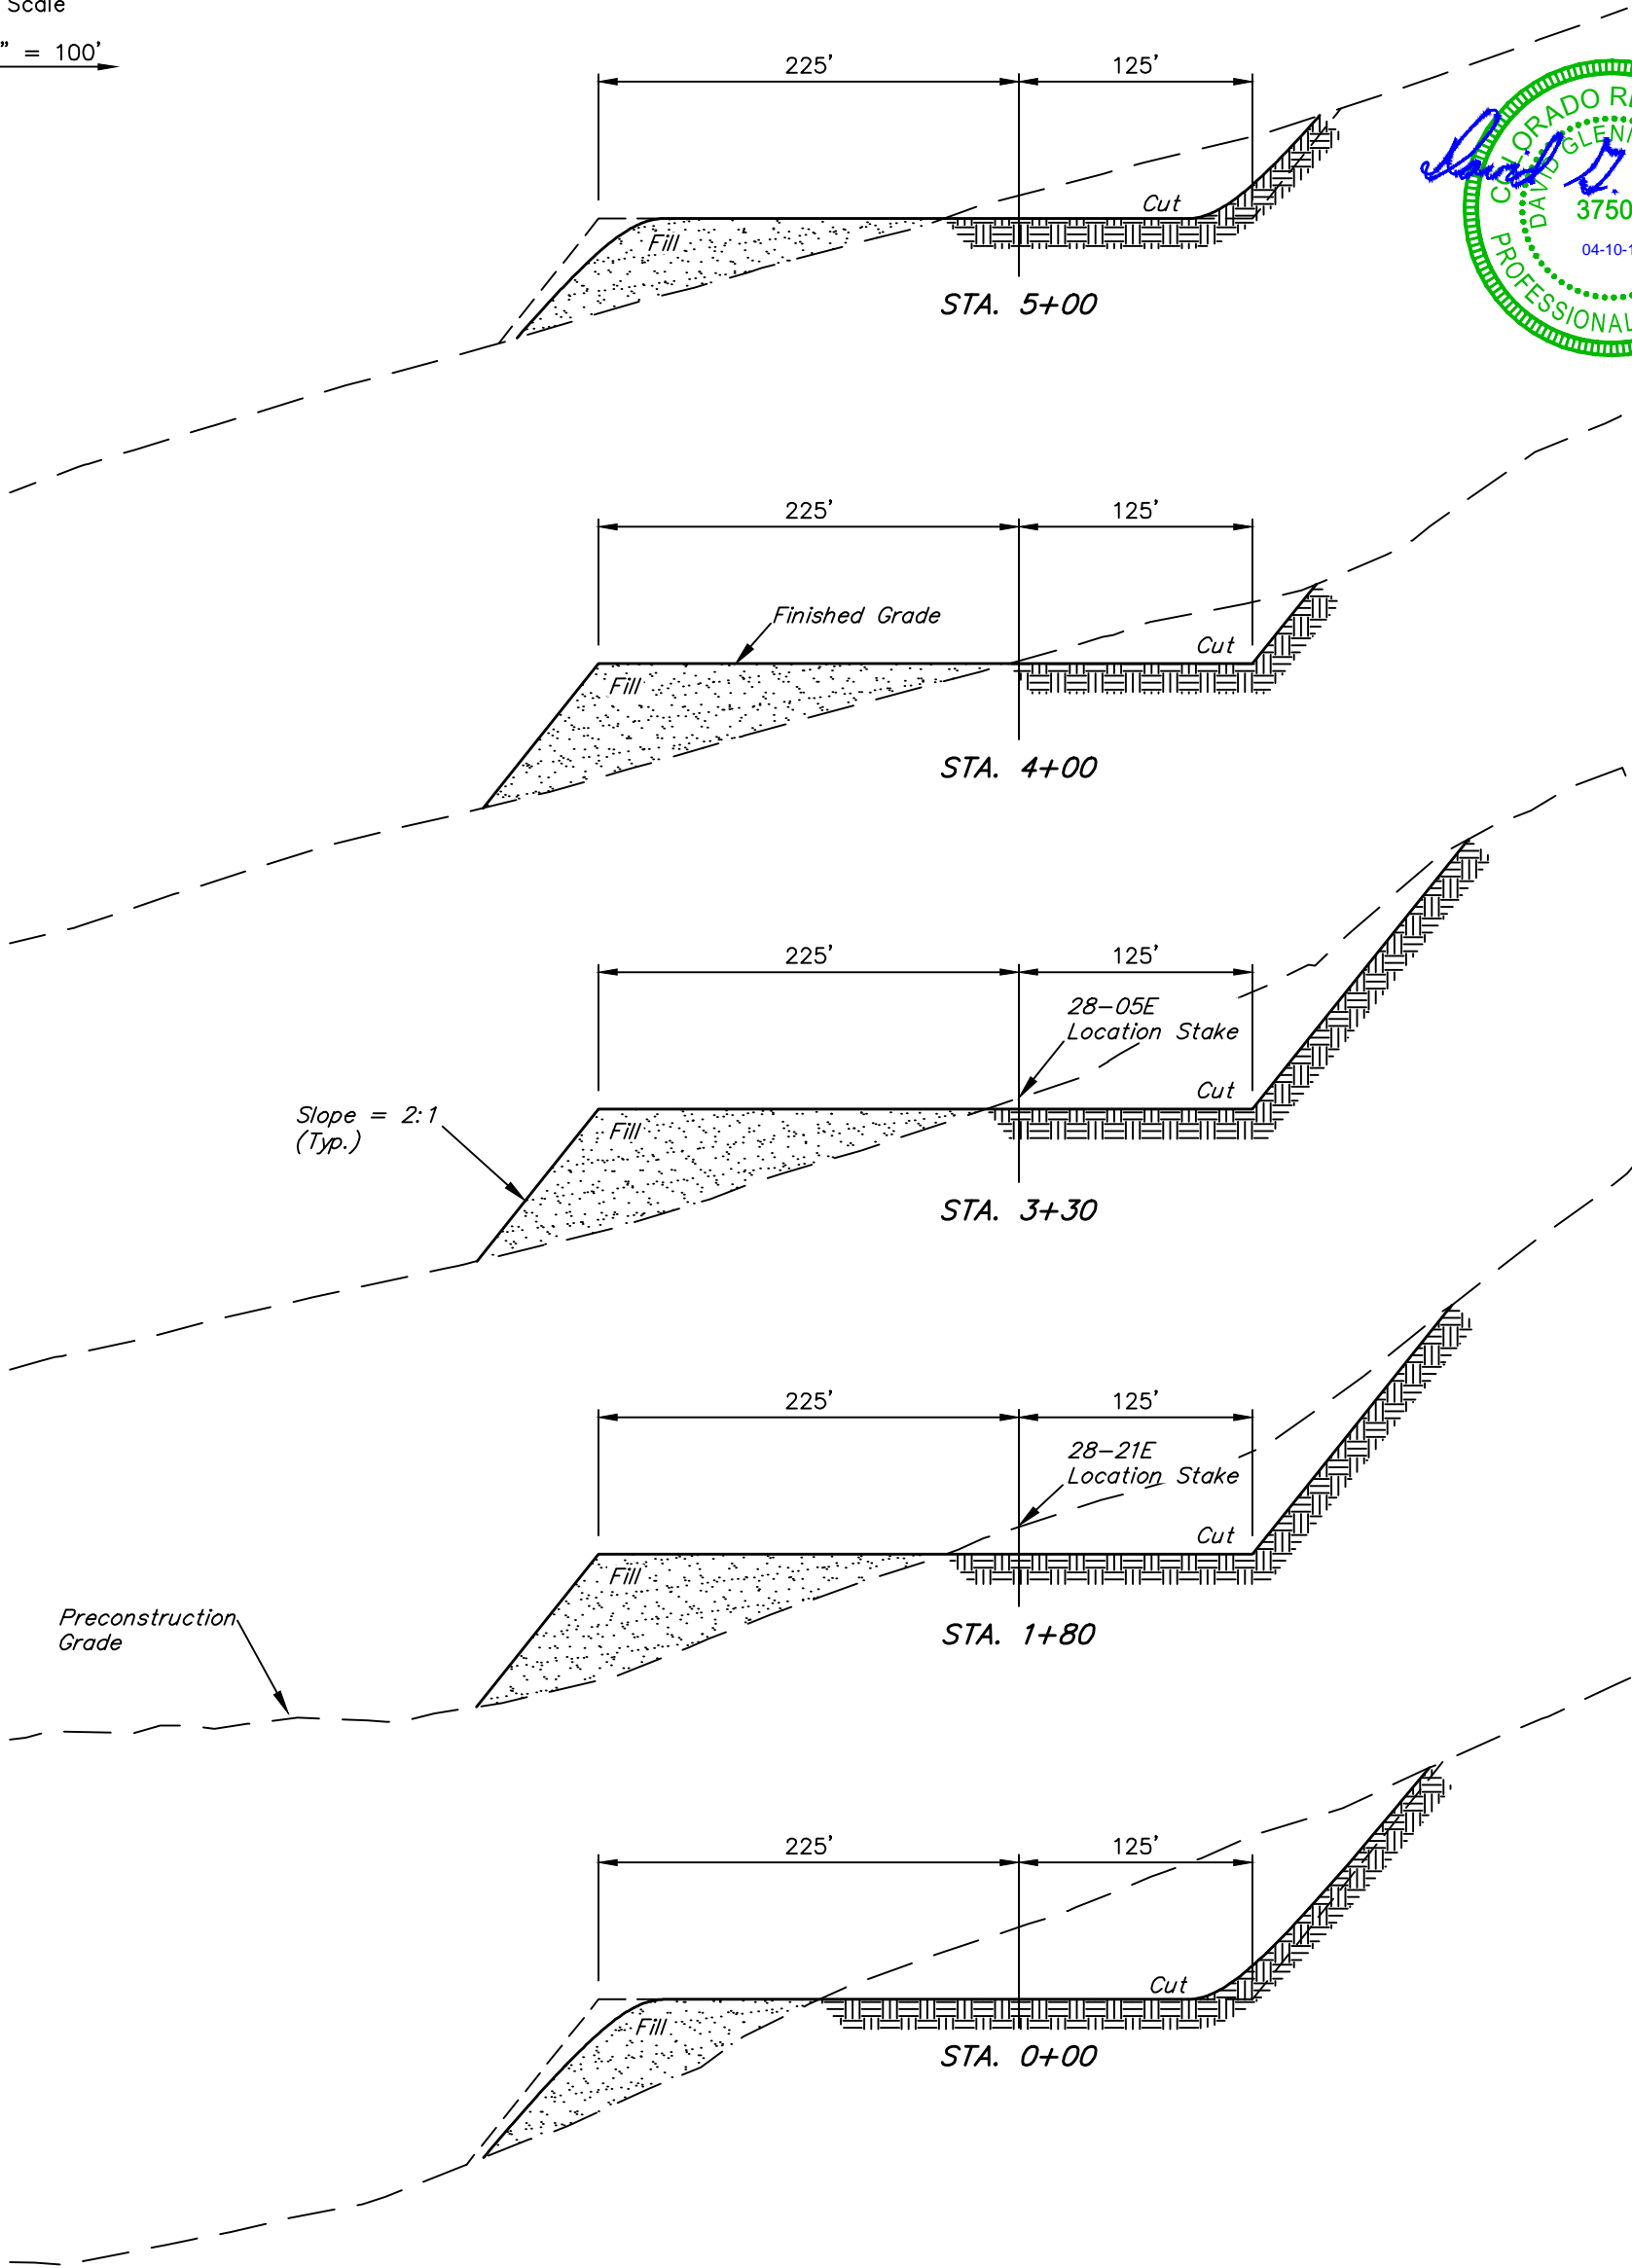

APPROXIMATE EARTHWORK QUANTITIES	
(6") TOPSOIL STRIPPING	5,170 Cu. Yds.
REMAINING LOCATION	63,430 Cu. Yds.
TOTAL CUT	68,600 Cu. Yds.
FILL	63,430 Cu. Yds.
EXCESS MATERIAL	5,170 Cu. Yds.
TOPSOIL	5,170 Cu. Yds.
EXCESS UNBALANCE (After Interim Rehabilitation)	0 Cu. Yds.

APPROXIMATE SURFACE DISTURBANCE AREAS		
	DISTANCE	ACRES
WELL SITE DISTURBANCE	NA	±7.560
30' WIDE ACCESS ROAD R-O-W DISTURBANCE	±1,060'	±0.730
TOTAL SURFACE USE AREA		±8.290

- NOTES:**
- Fill quantity includes 5% for compaction.
 - Calculations based on 6" of topsoil stripping.

PICEANCE ENERGY, LLC
PICEANCE 28-10 PAD
SECTION 28, T9S, R93W, 6th P.M.
NE 1/4 SW 1/4
MESA COUNTY, COLORADO



UELS, LLC
Corporate Office * 85 South 200 East
Vernal, UT 84078 * (435) 789-1017

DRAWN BY: M.D.	DATE DRAWN: 03-30-15
SCALE: AS SHOWN	REVISED: 00-00-00
CONSTRUCTION LAYOUT CROSS SECTIONS	FIGURE #2