

LEGEND:

 **PROPOSED LOCATION**



UELS, LLC
Corporate Office * 85 South 200 East
Vernal, UT 84078 * (435) 789-1017



PICEANCE ENERGY, LLC

PICEANCE 28-10 PAD
SECTION 28, T9S, R93W, 6th P.M.
NE 1/4 SW 1/4
MESA COUNTY, COLORADO

DRAWN BY: B.D.


DATE DRAWN: 03-25-15

SCALE: 1:100,000

REVISED: 00-00-00

ACCESS ROAD MAP

TOPO A

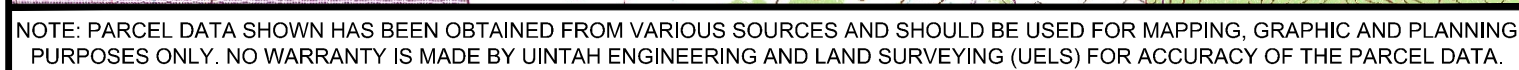

PROCEED IN AN EASTERLY DIRECTION FROM COLLBRAN, COLORADO ALONG HIGHWAY 330 APPROXIMATELY 9.8 MILES TO THE JUNCTION OF THIS ROAD AND GROUNDHOG GULCH ROAD TO THE SOUTH; TURN RIGHT AND PROCEED IN A SOUTHERLY DIRECTION APPROXIMATELY 1.4 MILES TO THE JUNCTION OF THIS ROAD AND AN EXISTING ROAD TO THE EAST; TURN LEFT AND PROCEED IN AN EASTERLY, THEN SOUTHEASTERLY DIRECTION APPROXIMATELY 0.6 MILES TO THE BEGINNING OF THE PROPOSED ACCESS ROAD TO THE EAST; FOLLOW ROAD FLAGS IN AN EASTERLY, THEN SOUTHEASTERLY DIRECTION APPROXIMATELY 1,160' TO THE PROPOSED LOCATION.

TOTAL DISTANCE FROM COLLBRAN, COLORADO TO THE PROPOSED WELL LOCATION IS APPROXIMATELY 12.0 MILES.

PICEANCE ENERGY, LLC

**PICEANCE 28-10 PAD
SECTION 28, T9S, R93W, 6th P.M.
NE 1/4 SW 1/4
MESA COUNTY, COLORADO**



UELS, LLC
Corporate Office * 85 South 200 East
Vernal, UT 84078 * (435) 789-1017

DRAWN BY: B.D.

DATE DRAWN: 03-25-15

REVISED: 00-00-00

ROAD DESCRIPTION