


# ACCESS ROAD MAP

SONIC STAR 1-12-8-60 PAD

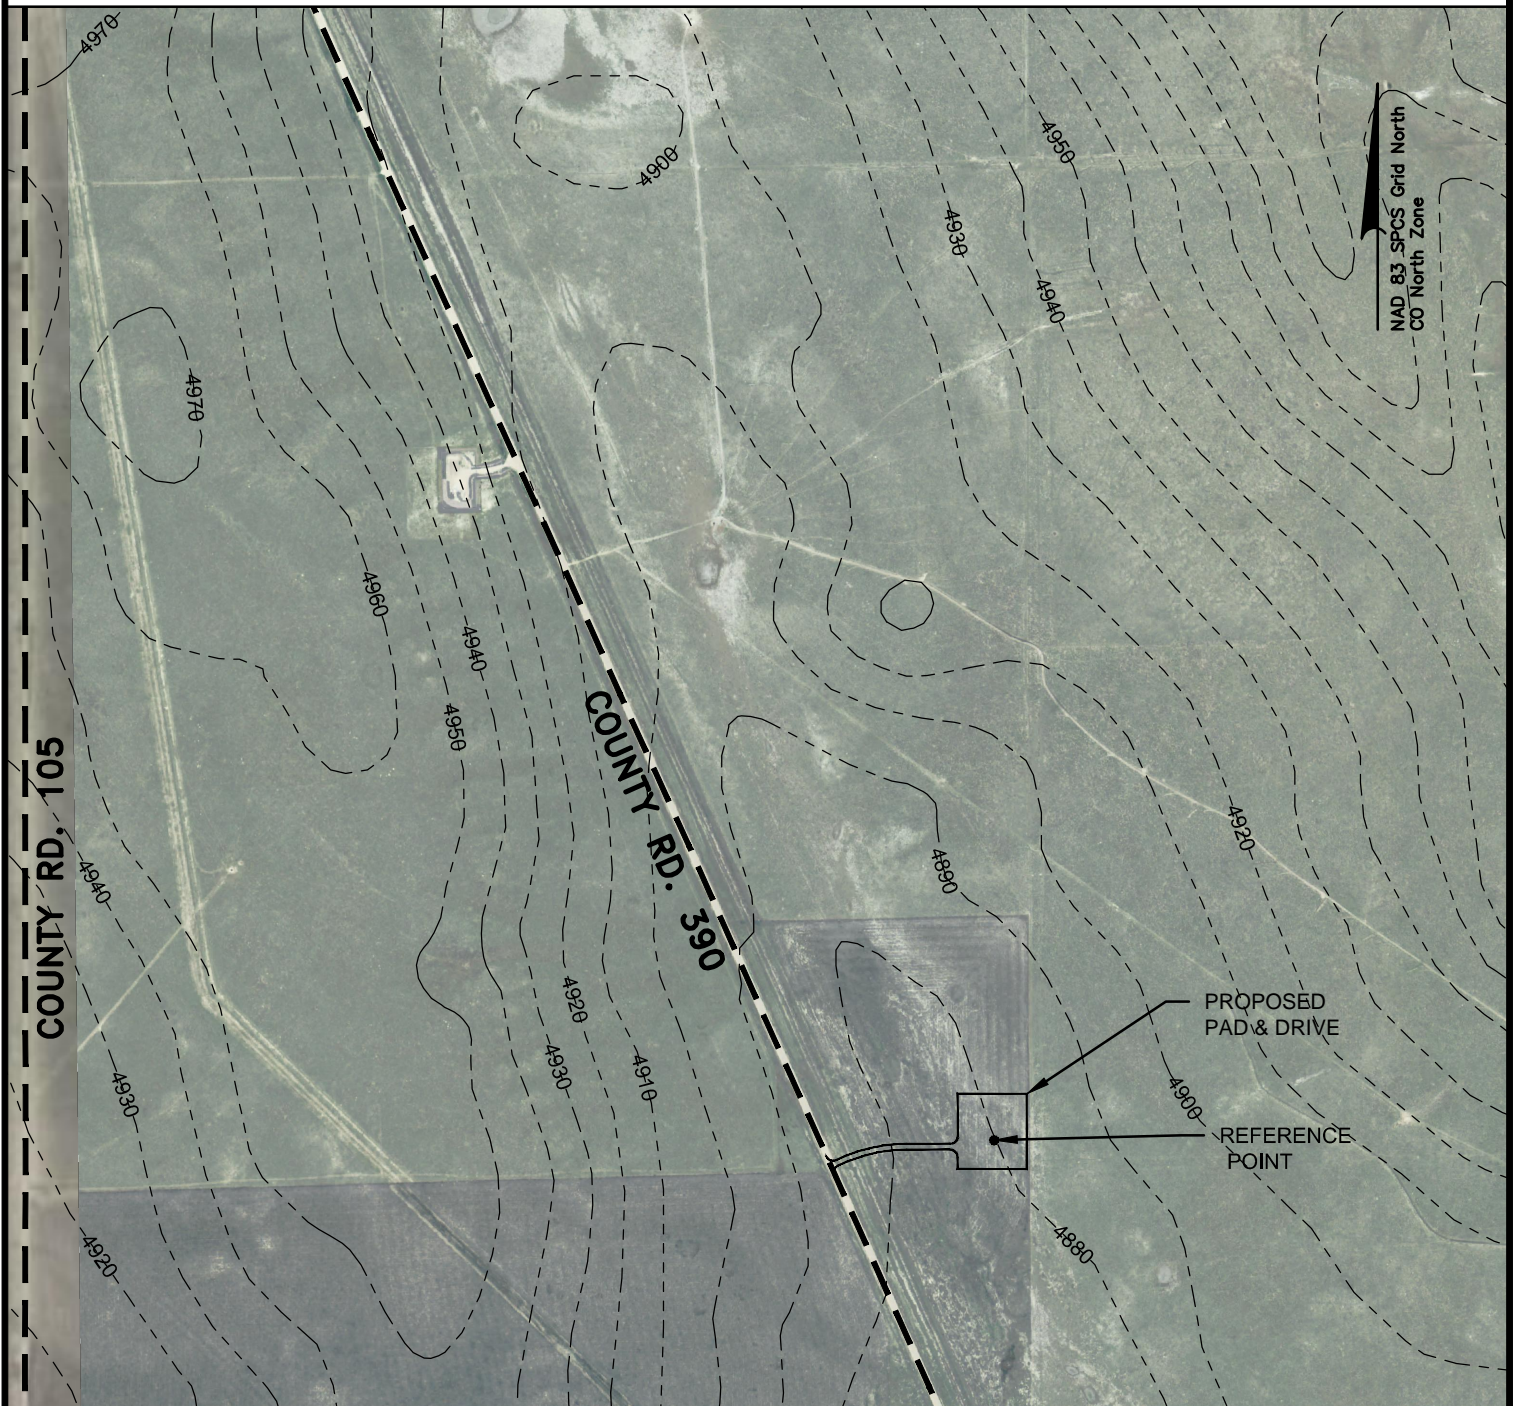

## DRIVING DIRECTIONS

MP 0.0 - INTERSECTION OF COUNTY ROAD 105 AND COUNTY ROAD 390; DRIVE SOUTHEAST ON COUNTY ROAD 390  
MP 1.9 - LEFT ON PROPOSED ACCESS DRIVE OF PAD

## DATA SOURCES

- AERIAL PHOTO TAKEN FROM USGS.GOV

## REFERENCE POINT:

**HORIZONTAL DATUM: NAD 83**  
LAT: N40.670329°  
LONG: W104.048989

**VERTICAL DATUM: NAVD 88**  
ELEVATION: 4877.23 FEET (GROUND)

SONIC STAR  
ACCESS ROAD MAP  
**CARRIZO NIOBRARA LLC**

**RETTEW**

RETTEW Associates, Inc.  
1536 Cole Boulevard  
Building 4, Suite 100  
Lakewood, CO 80401  
Phone (303) 800-4919  
Engineers/Planners/Surveyors/Landscape Architects  
Environmental Consultants



SCALE: 1"=1000'



DRAWN BY: G.FLORES  
CHECKED BY: J.AIKEN  
DATE: 08/29/2014  
REVISED: \_\_\_\_\_  
PROJECT No: 083246002

SE 1/4 SE 1/4, SEC. 11, T8N, R60W, 6TH P.M.

WELD COUNTY, CO