


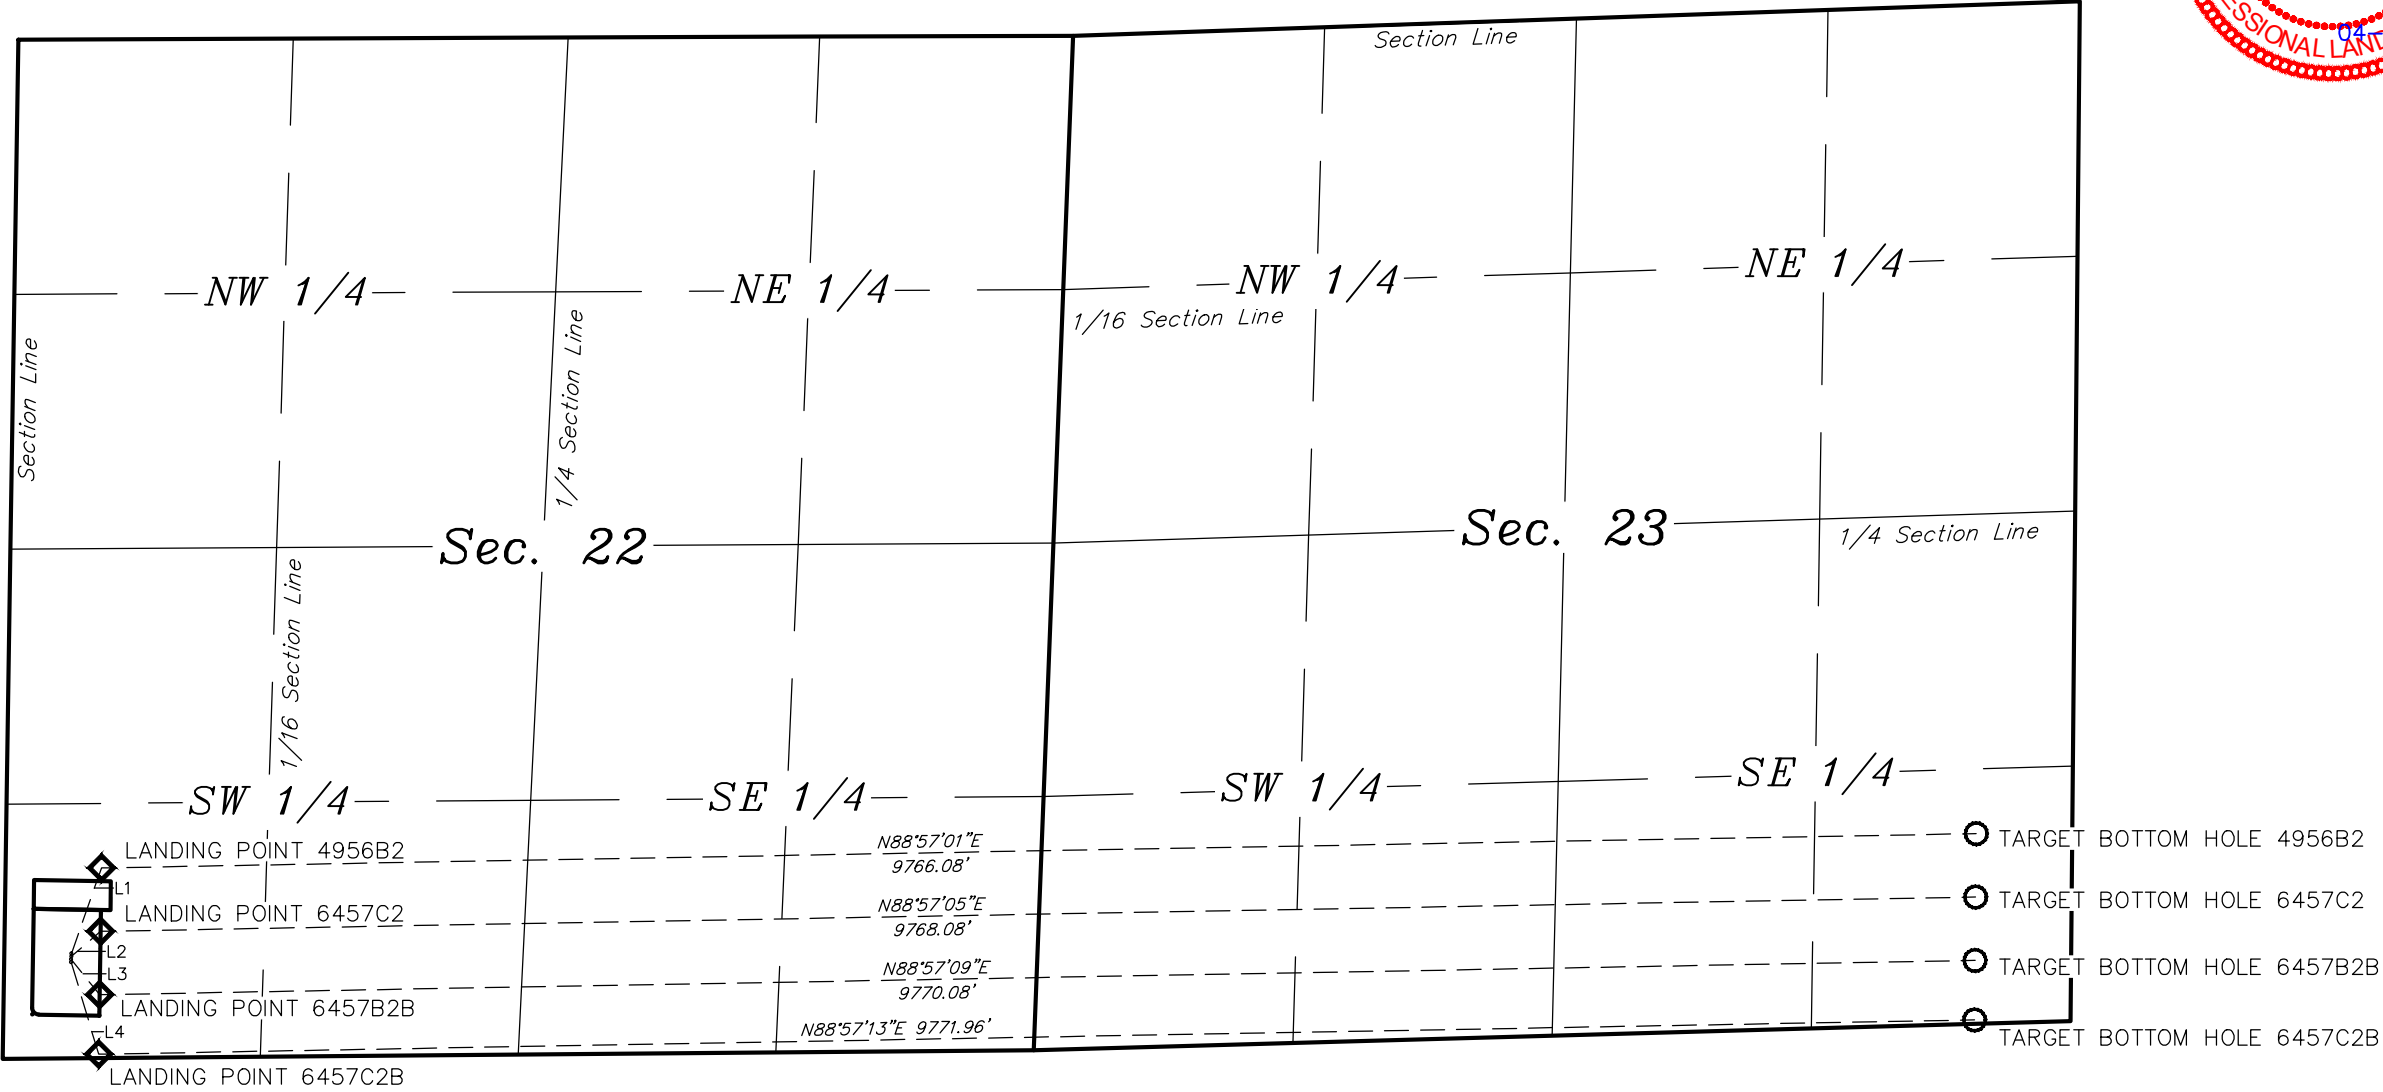

- WELL NAME
- ◊ Landing Point
- Target
- Bottom Hole



LINE TABLE		
LINE	DIRECTION	LENGTH
L1	N19°21'42"E	473.03'
L2	N49°11'48"E	200.82'
L3	S38°42'08"E	235.48'
L4	S16°36'42"E	499.71'



NOTES:

BILL BARRETT CORPORATION

ANSCHUTZ STATE 5-62-22 23 SWSW PAD
#5-62-22-6457C2B, 6457B2B, 6457C2 & 4956B2
SECTION 22, T5N, R62W, 6th P.M.
SW 1/4 SW 1/4
WELD COUNTY, COLORADO



UELS, LLC
Corporate Office * 85 South 200 East
Vernal, UT 84078 * (435) 789-1017

DRAWN BY: K.B.	DATE DRAWN: 04-08-15
SCALE: 1" = 1000'	REVISED: 00-00-00
MULTI-WELL PLAN	FIGURE #6