


Proposed

50 sx cement  
(grout mix 275'  
to surface

Wood Plug w 8 sx  
concrete mix on top

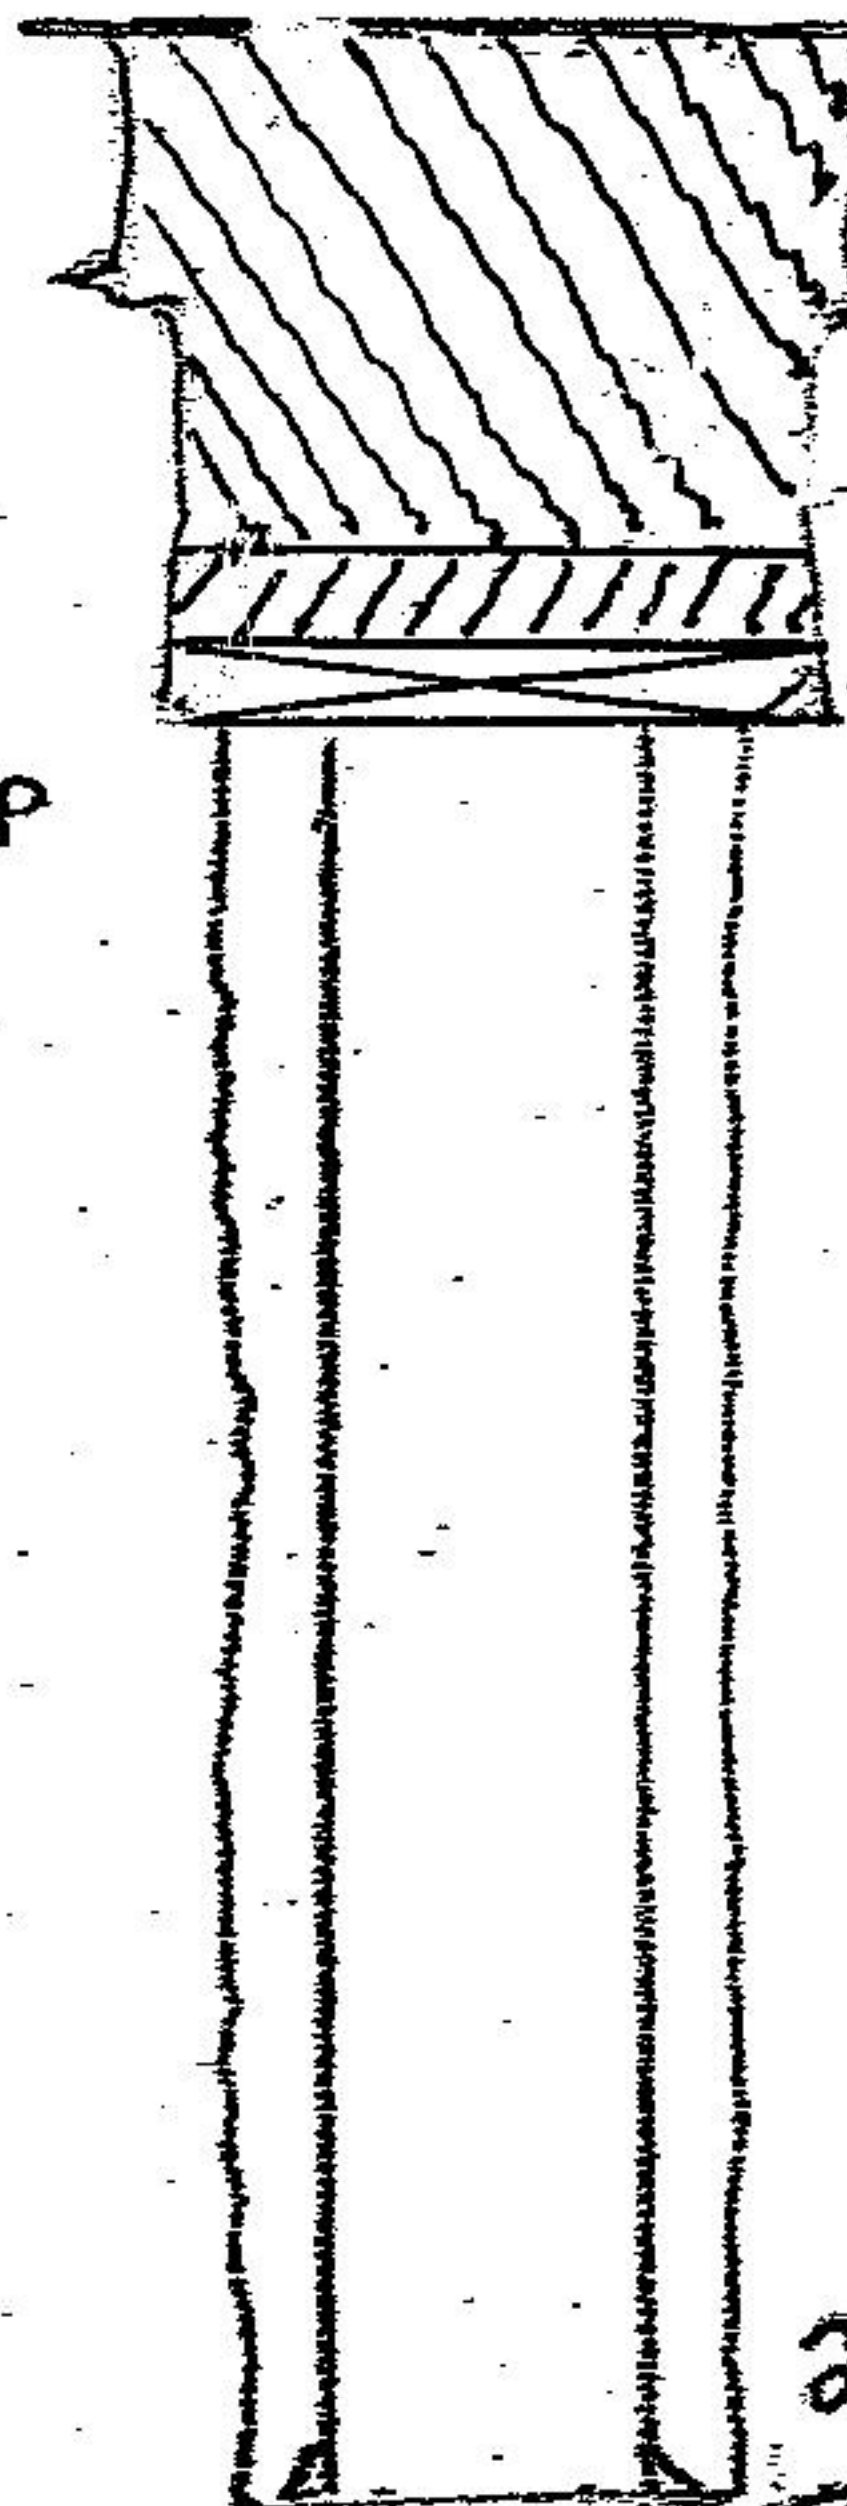

60' 8<sup>5</sup>/<sub>8</sub>" Casing

275' 7" Liner

2480' 5" Liner  
TD 2480'