

**RVS** River Valley Survey, Inc.  
110 East 3rd. Street, Suite 213  
Rifle, Colorado 81650  
Ph: 970-379-7846

Project: - RVS 06001-063




Field Date: 04-27-15 Scale: 1" = 100'

Date: 05-14-15 Sheet: 1 of 3

Rev: By:



**Form 2A - Attachment I**  
**Monument Ridge B Pad**  
**Construction Layout Drawing**  
Section 8 & 9, Township 7 South, Range 95 West

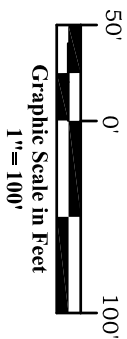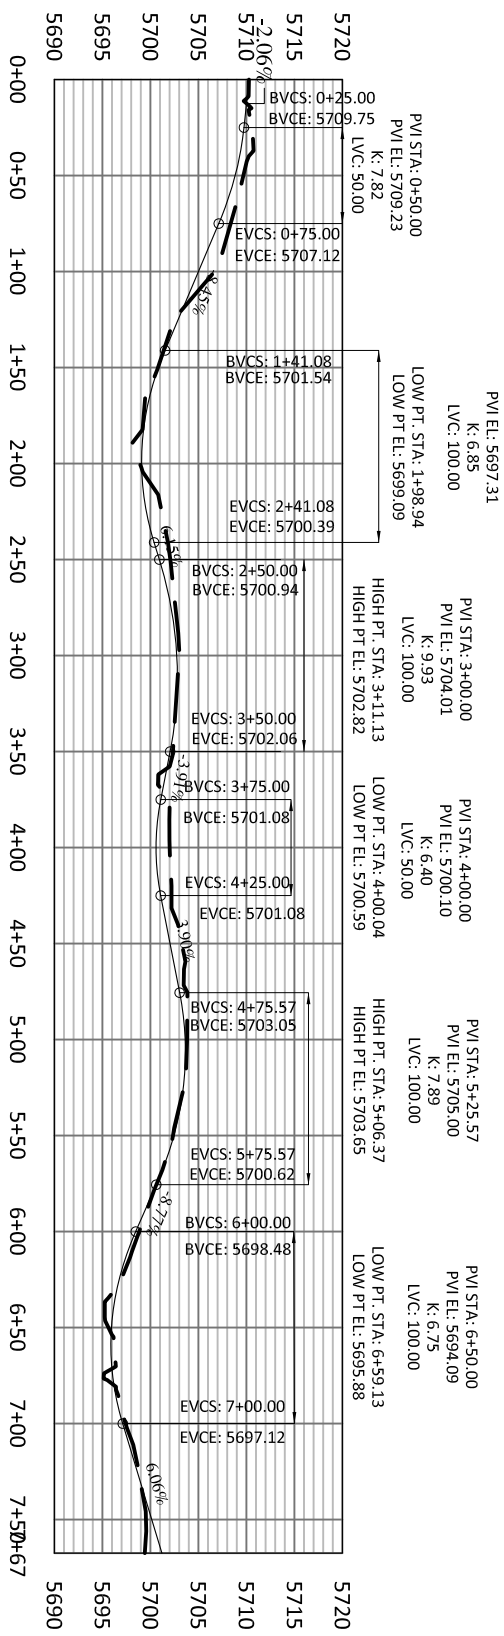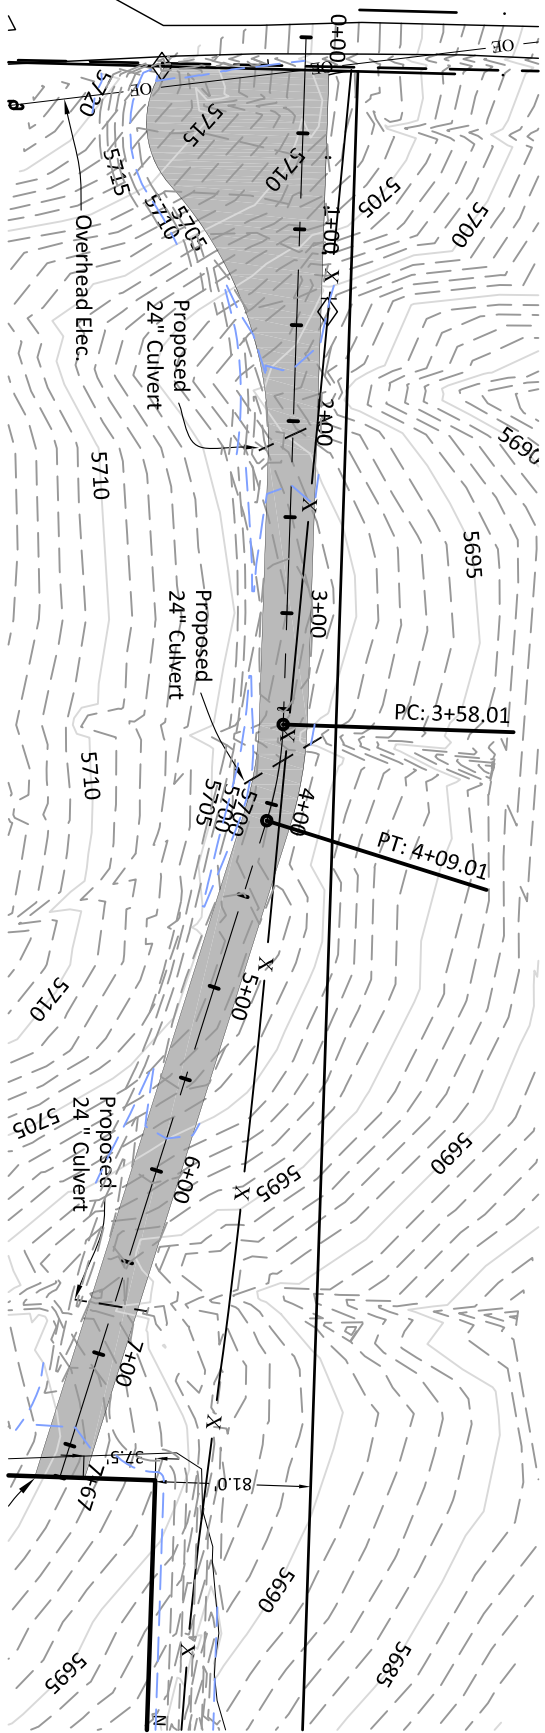

**River Valley Survey, Inc.**  
110 East 3rd. Street, Suite 213  
Rifle, Colorado 81650  
Ph: 970-379-7846

**Project:** - RVS 06001-063

**Field Date:** 04-27-15

**Scale:** 1" = 100'

**Date:** 05-14-15




**Sheet:** 2 of 3



**Ursa** | OPERATING  
COMPANY

**Form 2A - Attachment I**

**Monument Ridge B Pad**  
**Construction Layout Drawing**  
Section 8 & 9, Township 7 South, Range 95 West

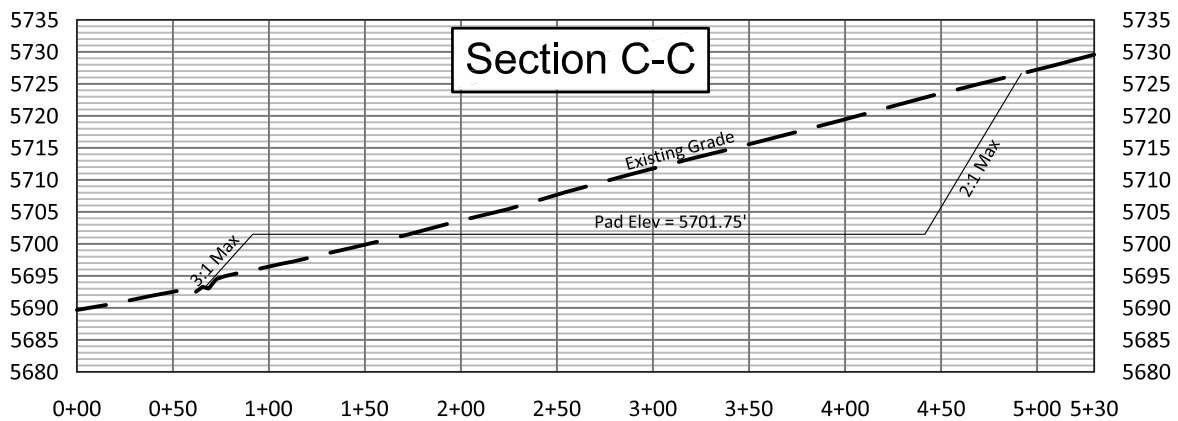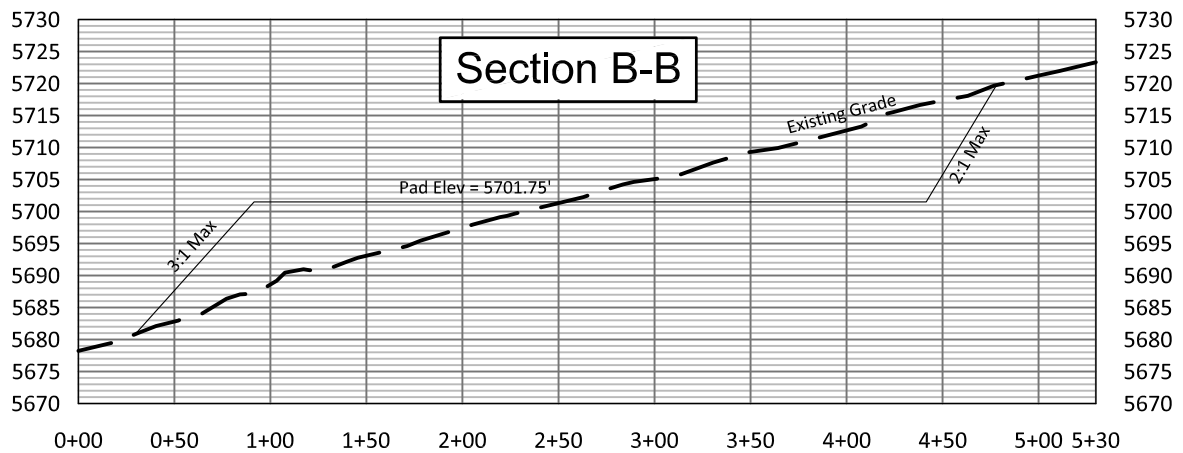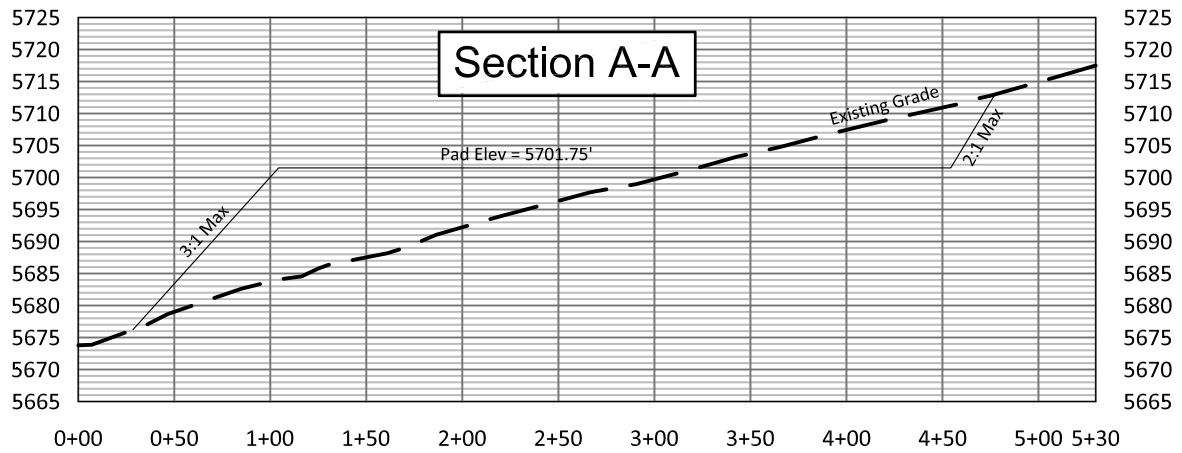

Graphic Scale in  
Feet 1" = 250'



River Valley Survey, Inc.  
110 East 3rd. Street, Suite 213  
Rifle, Colorado 81650  
Ph: 970-379-7846

Project: - RVS 06001-063

Field Date: 04-27-15

Scale: 1" = 100'

Date: 05-14-15

Sheet: 3 of 3

Rev:

By:



**Ursa** | OPERATING  
COMPANY

**Form 2A - Attachment I**

**Monument Ridge B Pad  
Construction Layout Drawing  
Section 8 & 9, Township 7 South, Range 95 West**