


BYBEE 14-L PAD LOCATION DRAWING

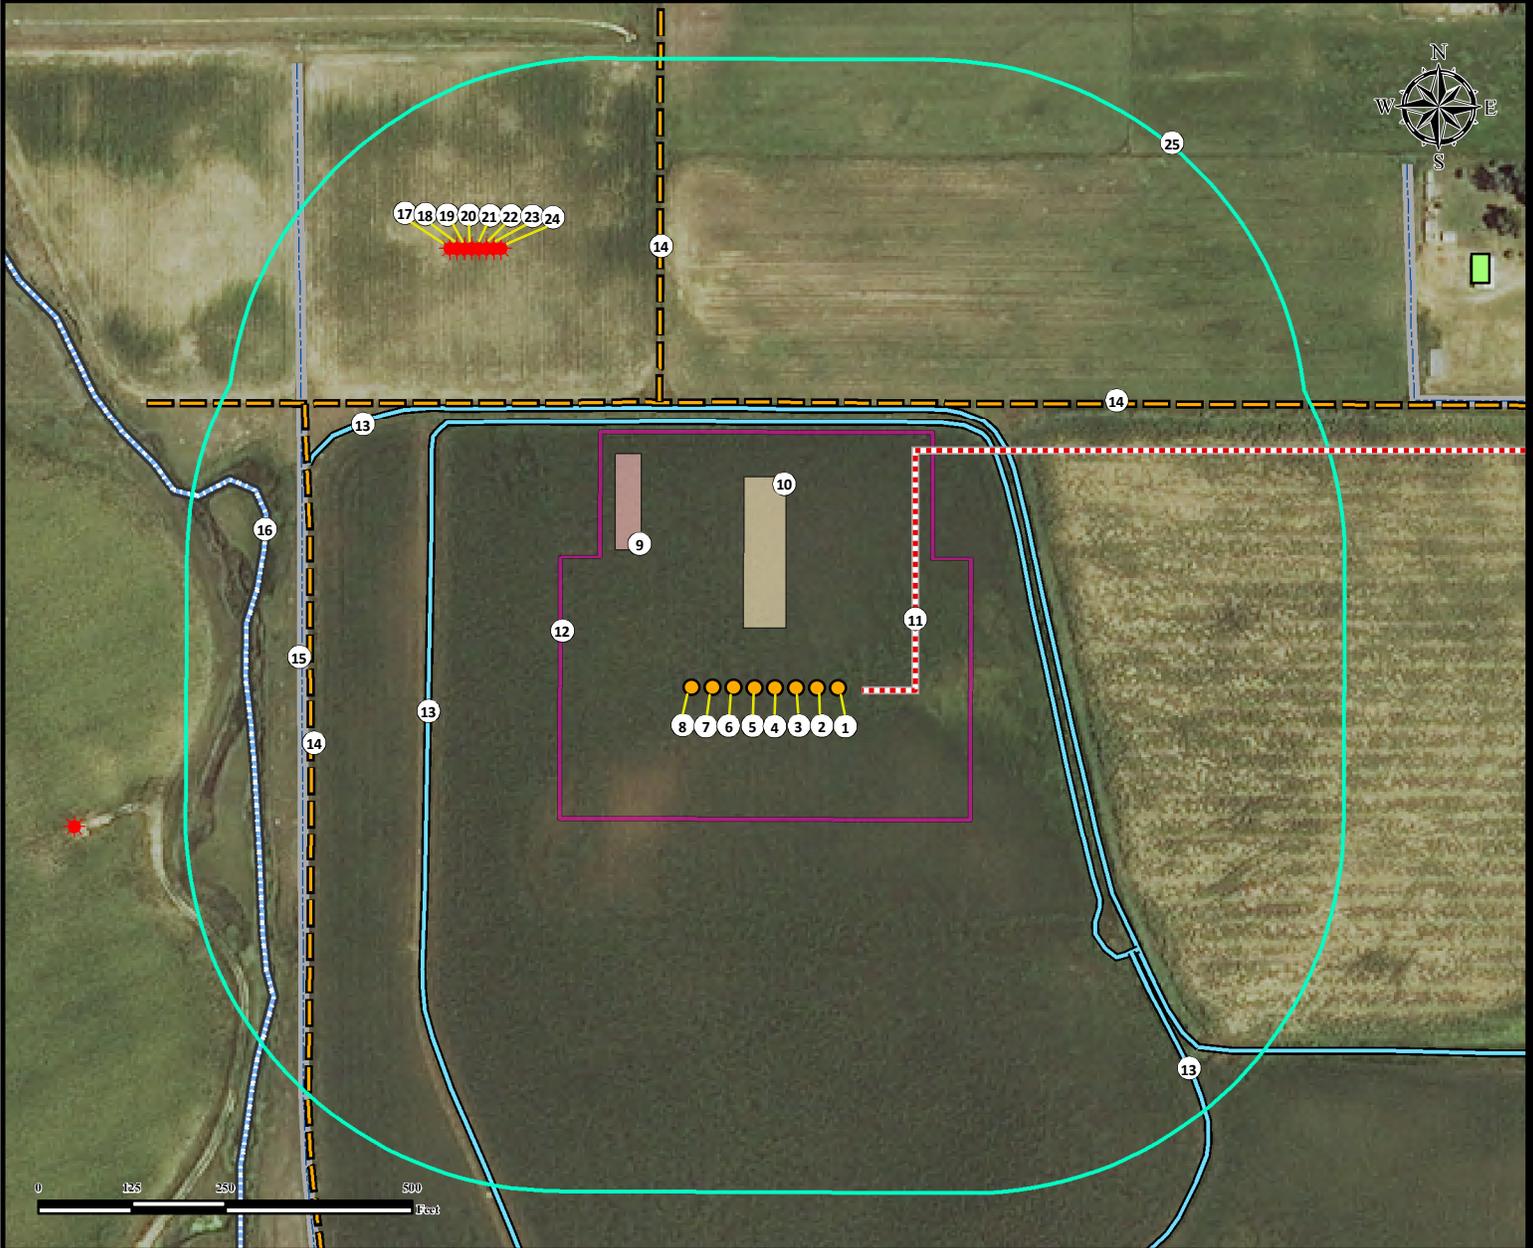

- | | | |
|---|--|--|
| <ol style="list-style-type: none"> 1. Proposed Well BYBEE 1. 2. Proposed Well BYBEE 2. 3. Proposed Well BYBEE 3. 4. Proposed Well BYBEE 4. 5. Proposed Well BYBEE 5. 6. Proposed Well BYBEE 6. 7. Proposed Well BYBEE 7. 8. Proposed Well BYBEE 8. 9. Proposed Separator Pad. 10. Proposed Tank Battery. 11. Proposed Access Road. | <ol style="list-style-type: none"> 12. Operational Disturbance Area. 13. Ditches are $\pm 357'$ N, $\pm 376'$ N, and $\pm 616'$ SE. 14. Fences are $\pm 385'$ N, $\pm 405'$ NW, and $\pm 594'$ W. 15. Concrete Ditch is $\pm 605'$ W. 16. Stream is $\pm 676'$ W. 17. Existing Well Grant Hurt 1A-14H G268 (DG Status) is $\pm 717'$ NW. 18. Existing Well Grant Hurt 1B-14H G268 (DG Status) is $\pm 712'$ NW. 19. Existing Well Grant Hurt 1C-14H G268 (DG Status) is $\pm 706'$ NW. 20. Existing Well Grant Hurt 1D-14H G268 (DG Status) is $\pm 701'$ NW. 21. Existing Well Grant Hurt 1E-14H G268 (DG Status) is $\pm 696'$ NW. 22. Existing Well Grant Hurt 1F-14H G268 (DG Status) is $\pm 690'$ NW. | <ol style="list-style-type: none"> 23. Existing Well Grant Hurt 1G-14H G268 (DG Status) is $\pm 685'$ NW. 24. Existing Well Grant Hurt 1H-14H G268 (DG Status) is $\pm 680'$ NW. 25. 500' Radius. |
|---|--|--|

Legend

- | | | |
|---|---|---|
| <ul style="list-style-type: none"> ● Proposed Well ★ Existing Well | <ul style="list-style-type: none"> Concrete Ditch Ditch Proposed Access Road Stream Fence | <ul style="list-style-type: none"> Disturbance Area 500' Radius Building Proposed Tank Battery Proposed Separator Pad |
|---|---|---|

Measured from Nearest Well or Facility

Building -	$\pm 971'$ NE
Building Unit -	$\pm 1069'$ NE
Surface Water (Ditch) -	$\pm 63'$ N
Public Road - (CR 11)	$\pm 1067'$ E
Prop. Line (Del Camino East Properties)	$\pm 90'$ N
Utility (Power Line) -	$\pm 1017'$ E
Railroad -	$\pm 5280'$ NE
Measured from Nearest Well	
Water Well - $\pm 1095'$ NE Permit: 90267	SWL = 0' Receipt: 0080172
Water Well - $\pm 1771'$ SW Permit: 635	SWL = 11' Receipt: 9058540

Reference Location

** BYBEE 5 **

Lat: 40.137662°
Long: -104.965273° (NAD83)
Elevation: 4889 Feet
2268' FSL & 1192' FEL
PDOP: 1.7
Operator: Ben Hardenbergh

Disturbance Acreage:

6.14 Acres Drilling Operations
4.24 Acres Interim Reclaim

Current Surface Use: Rangeland
Future Surface Use: Rangeland



FIELD DATE:
07-17-14

DRAWING DATE:
06-25-15

BY: FMB CHECKED BY: CSG

SITE NAME:
BYBEE 14-L PAD

SURFACE LOCATION:
NE1/4 SE1/4, SEC. 14, T2N, R68W, 6TH P.M.
WELD COUNTY, COLORADO

