



June 16, 2015

VIA ELECTRONIC TRANSMITTAL

Director Matt Lepore
Colorado Oil and Gas Conservation Commission
1120 Lincoln Street Suite 801
Denver, Colorado 80203

RE: Rule 318.A.e.

MT Glenfair 1-8-7 (Niobrara)
MT Glenfair C6-8-7 (Codell)
MT Glenfair 2-8-7 (Niobrara)
MT Glenfair 3-8-7 (Niobrara)
MT Glenfair C7-8-7 (Codell)
MT Glenfair 4-8-7 (Niobrara)
MT Glenfair 5-8-7 (Niobrara)
MT Glenfair C8-8-7 (Codell)

Surface Location: NENW, Section 9, Township 5 North, Range 65 West
Weld County

Dear Mr. Lepore,

Extraction Oil and Gas is planning to drill the captioned horizontal wells in accordance with the provision of COGCC Rule 318A.e.

The proposed wellbore spacing unit consists of:

Sec. 8-5N-65W: S/2
Sec. 7-5N-65W: S/2

The spacing unit is a 640-acre wellbore spacing unit for both the Niobrara and Codell formations.

Extraction Oil and Gas hereby certifies to the Director that all Owners within the proposed spacing unit above were notified and 30 days have passed without objection.



If you have any questions or issues regarding this permit, please contact Alyssa Andrews at 720-420-5749.

Respectfully,

Alyssa Andrews
Agent for Extraction Oil and Gas

NAME: GLENFAIR SPACING UNIT: S/2, SEC 7, T5N, R65W; & S/2, SEC 8, T5N, R65W; UNIT ACREAGE: 640

WELL NAME	SURFACE LOCATION				BEGIN HORIZONTAL COMPLETION ZONE				END HORIZONTAL COMPLETION ZONE			
	DIST.	DIR.	DIST.	DIR.	DIST.	DIR.	DIST.	DIR.	DIST.	DIR.	DIST.	DIR.
MT-GLENFAIR 1-8-7	1068'	FNL	1754'	FWL	2058'	FSL	460'	FEL	460'	FWL	2233'	FSL
MT-GLENFAIR C6-8-7	1084'	FNL	1754'	FWL	1898'	FSL	460'	FEL	460'	FWL	2047'	FSL
MT-GLENFAIR 2-8-7	1000'	FNL	1754'	FWL	1712'	FSL	460'	FEL	460'	FWL	1860'	FSL
MT-GLENFAIR 3-8-7	1116'	FNL	1755'	FWL	1366'	FSL	460'	FEL	460'	FWL	1488'	FSL
MT-GLENFAIR C7-8-7	1132'	FNL	1755'	FWL	1206'	FSL	460'	FEL	460'	FWL	1302'	FSL
MT-GLENFAIR 4-8-7	1148'	FNL	1755'	FWL	1020'	FSL	460'	FEL	460'	FWL	1116'	FSL
MT-GLENFAIR 5-8-7	1164'	FNL	1755'	FWL	674'	FSL	460'	FEL	460'	FWL	744'	FSL
MT-GLENFAIR C8-8-7	1180'	FNL	1755'	FWL	488'	FSL	460'	FEL	460'	FWL	558'	FSL

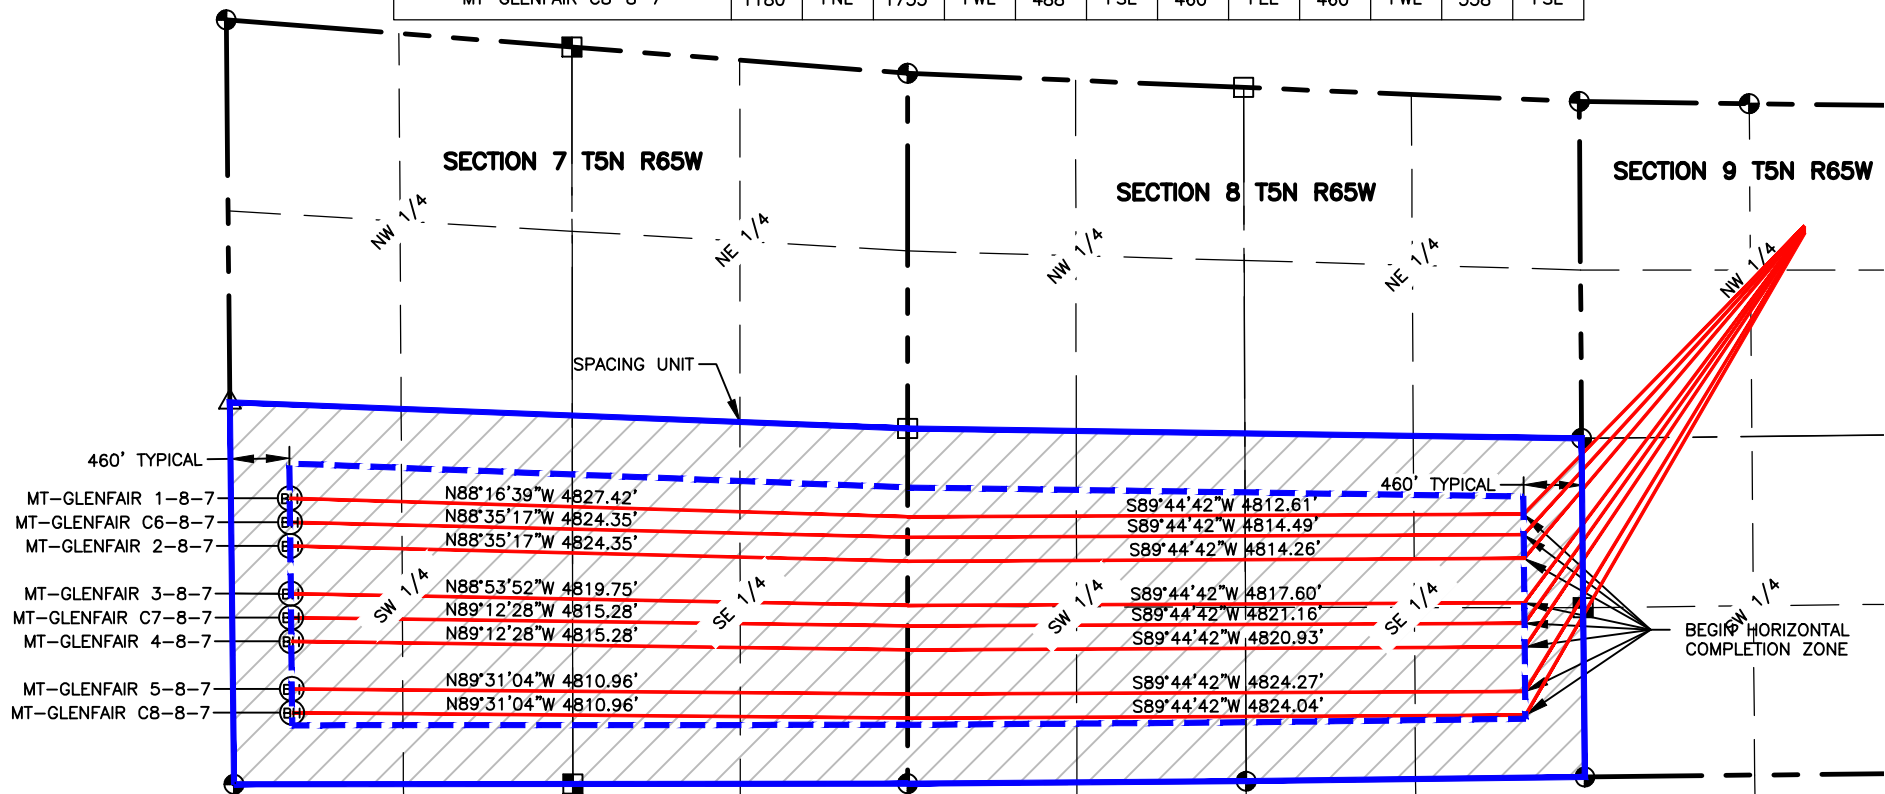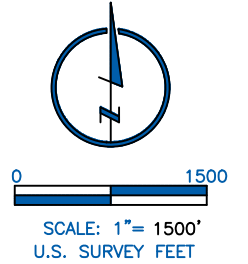

LAMP RYNEARSON
& ASSOCIATES

4715 Innovation Drive 970.226.0342 | P
Fort Collins, CO 80525 970.226.0879 | F
www.LRA-Inc.com

Planned Spacing Unit Exhibit
Midtown Directional Project
Glenfair

LEGEND	
● ALIQUOT CORNER	△ COMPUTED ALIQUOT CORNER FROM MONUMENT RECORDS
⊙ BOTTOM HOLE	⊠ COMPUTED FROM GLO RECORDS
□ COMPUTED ALIQUOT CORNER	
— SECTION LINE	
— QUARTER SECTION LINE	
— SIXTEENTH LINE	

drawn by JPM date 4/7/15 cogcc id project - task number 0210035.00-502 book and page surface - location NE/4,NW/4, SEC 9 T5N R65W