


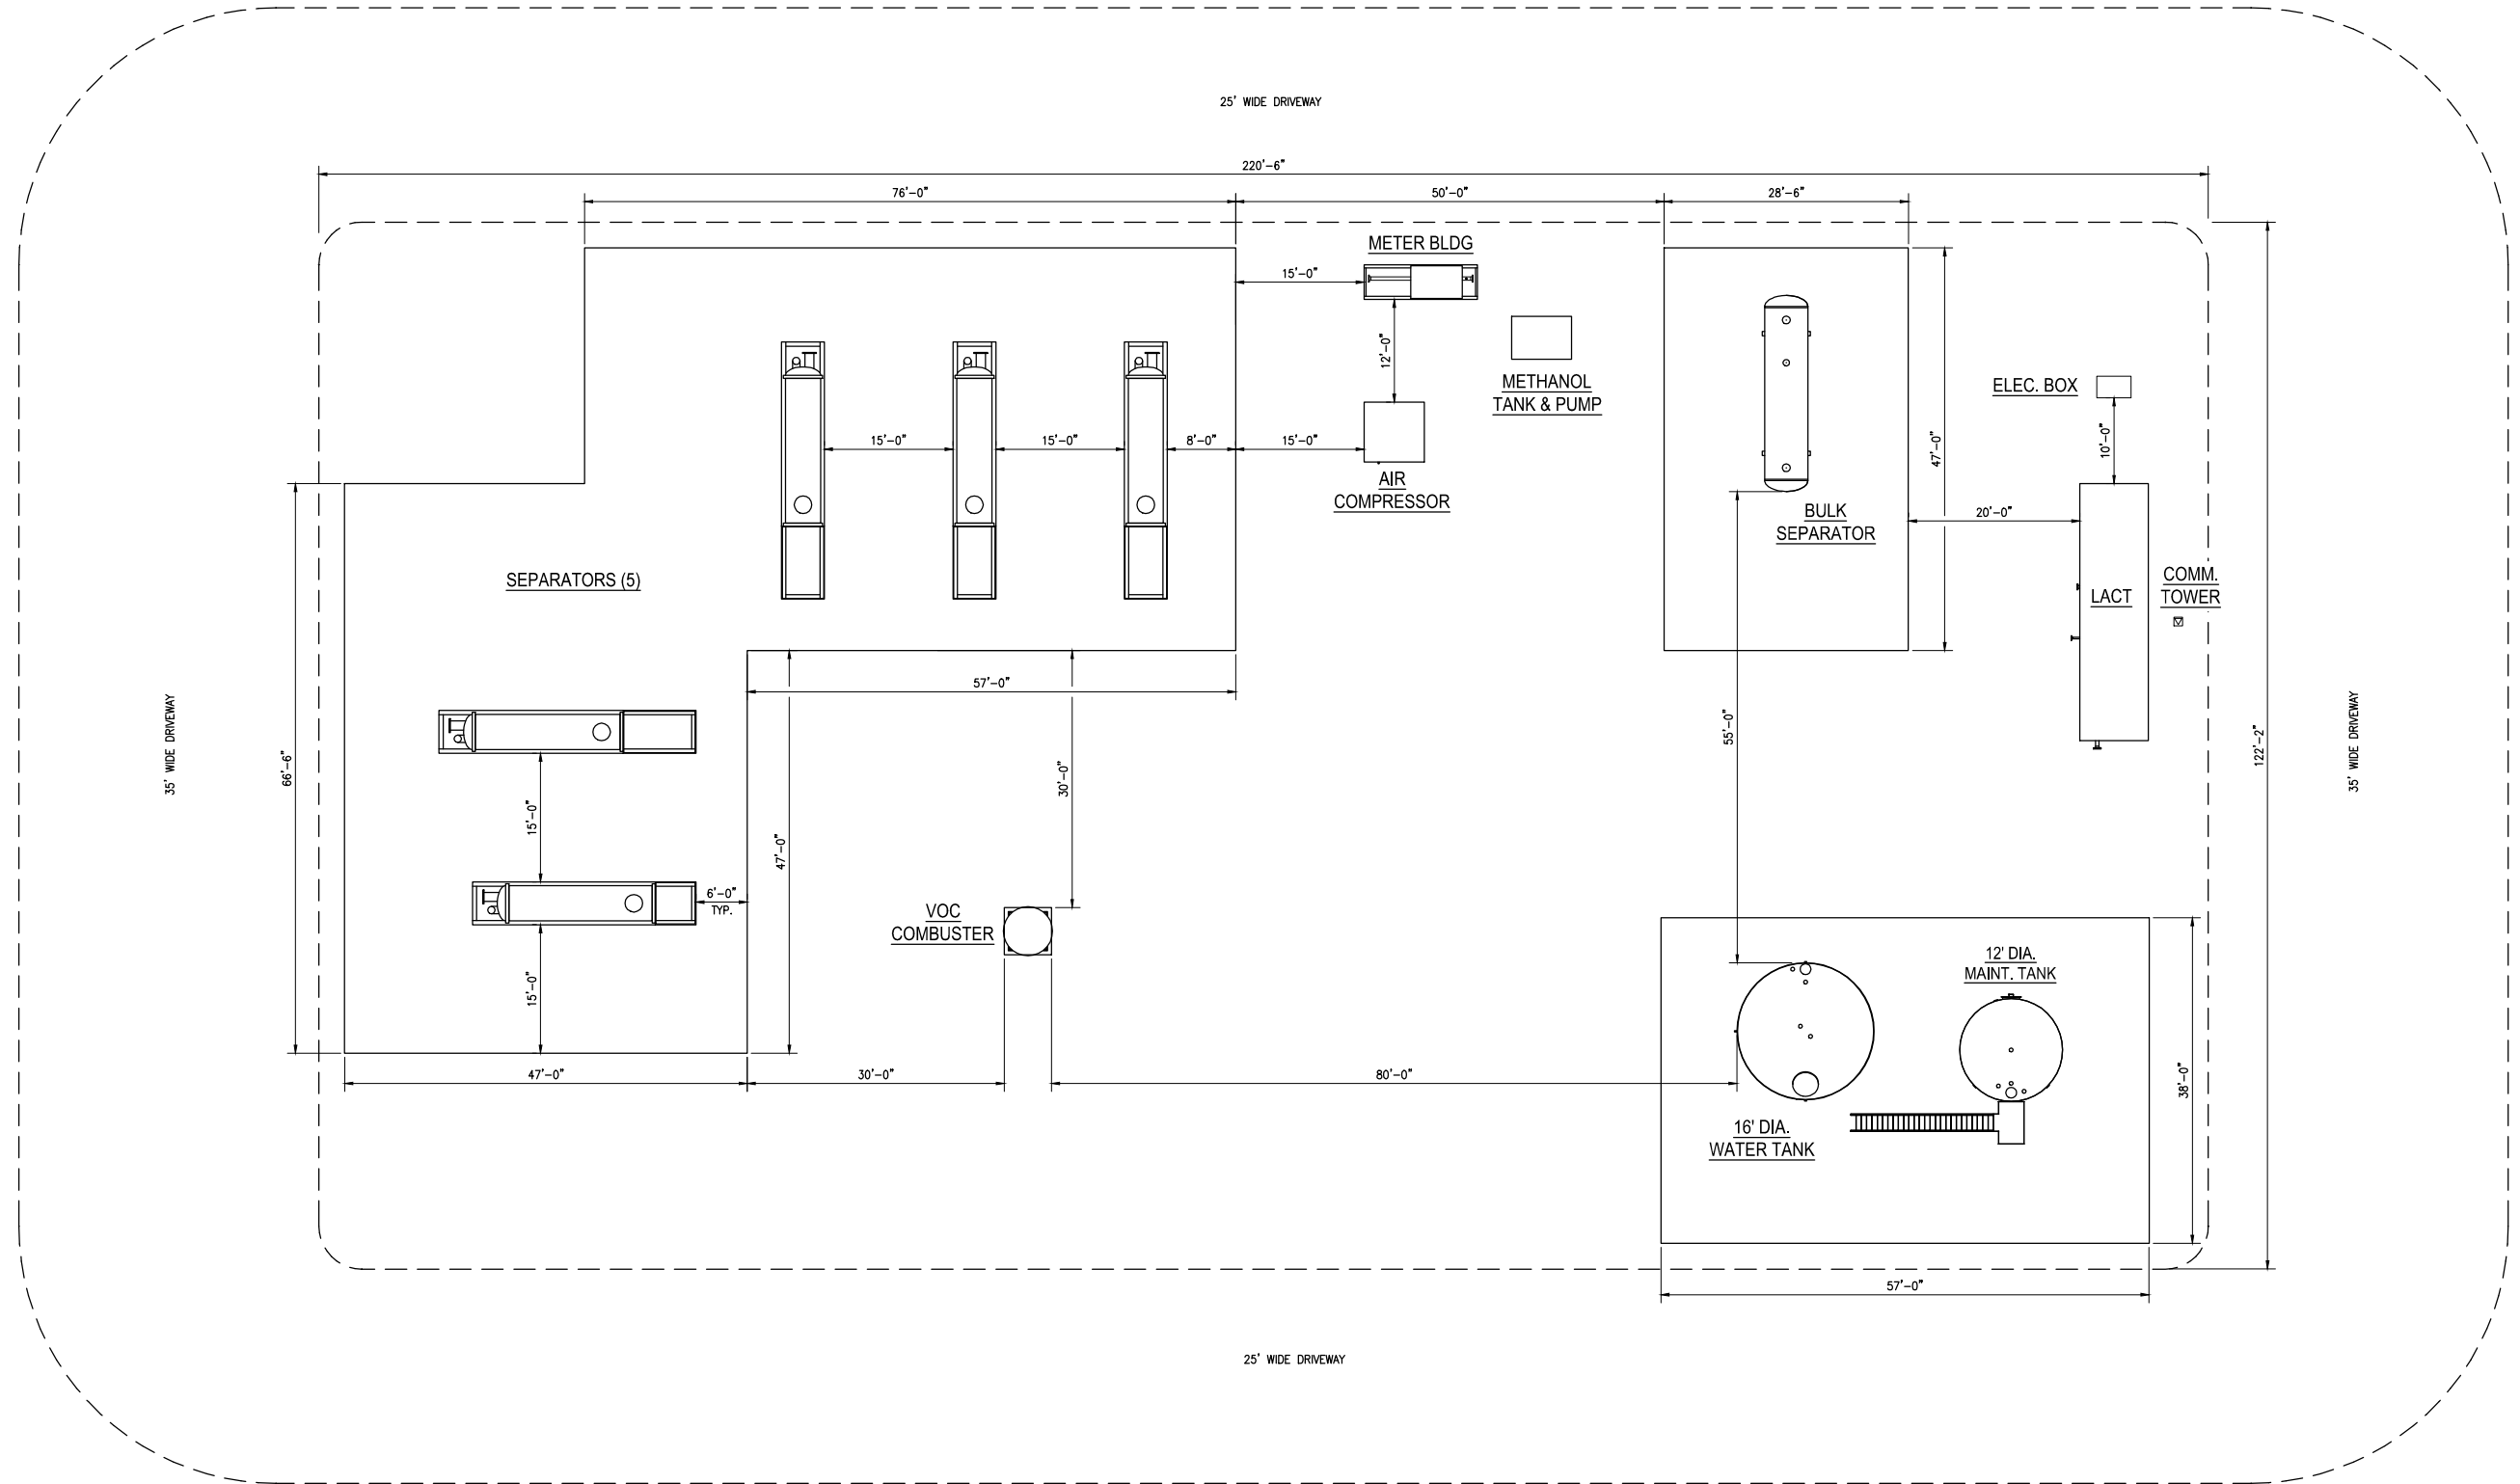


NOTES: 1. EQUIPMENT PLACEMENT IS APPROXIMATE AND SUBJECT TO MINOR MODIFICATION DUE TO SPECIFIC CIRCUMSTANCES.	DATA SOURCES: - AERIAL COURTESY OF ESRI, INC. - WATER WELLS COURTESY OF COLORADO DIVISION OF WATER RESOURCES	 609 CONSULTING, LLC	LOVELAND OFFICE 1635 Foxtrail Drive, Suite 204 Loveland, Colorado 80538 Phone 970-776-4331 SHERIDAN OFFICE 1095 Saberton Avenue Sheridan, Wyoming 82801 Phone 307-674-0609	 Anadarko Petroleum Corporation 1099 18th Street Denver, CO 80202	SCALE: 1" = 200' DATE SURVEYED: 6/9/15 DATE: 6/30/15 DRAFTER: RAL REVISED:	FACILITY LAYOUT AERIAL GABEL 36N-8HZ LOCATED IN SECTION 8, T1N, R66W, 6TH P.M. WELD COUNTY, COLORADO
---	---	--	---	---	--	--

K:\ANADARKO\2014\2014_133_GABEL_SEC_8_T1N_R66W.DWG\LOCATION DRAWING\GABEL.dwg 7/1/2015 8:22:46 AM jake



GREATER WATTENBERG AREA
GABEL 1N66W8
PLOT PLAN WITH EQUIPMENT LOCATIONS

SHEET No.	
1 OF 1	

REFERENCE DRAWINGS		REVISIONS					
DWG. NO.	TITLE	NO.	ISSUED FOR PERMIT	BY	05/29/13	CHK.	05/29/13
				DATE		DATE	APPR.