

FINISHED GRADE ELEVATION = 5338.7'

- NOTES:**
- Flare Stack is to be located a min. of 100' from the wellhead.
 - Round corners at 35' radius or as needed.
 - Contours shown at 2' intervals.


EOG RESOURCES, INC.
CRITTER CREEK 18 SWSW
SECTION 18, T11N, R63W, 6th P.M.
SW 1/4
WELD COUNTY, COLORADO



UELS, LLC
Corporate Office * 85 South 200 East
Vernal, UT 84078 * (435) 789-1017

DRAWN BY: M.O.E.	DATE DRAWN: 04-02-15
SCALE: 1" = 80'	REVISED: 04-23-15 C.D.L.
CONSTRUCTION LAYOUT	FIGURE #1

1" = 40'
X-Section
Scale
1" = 100'

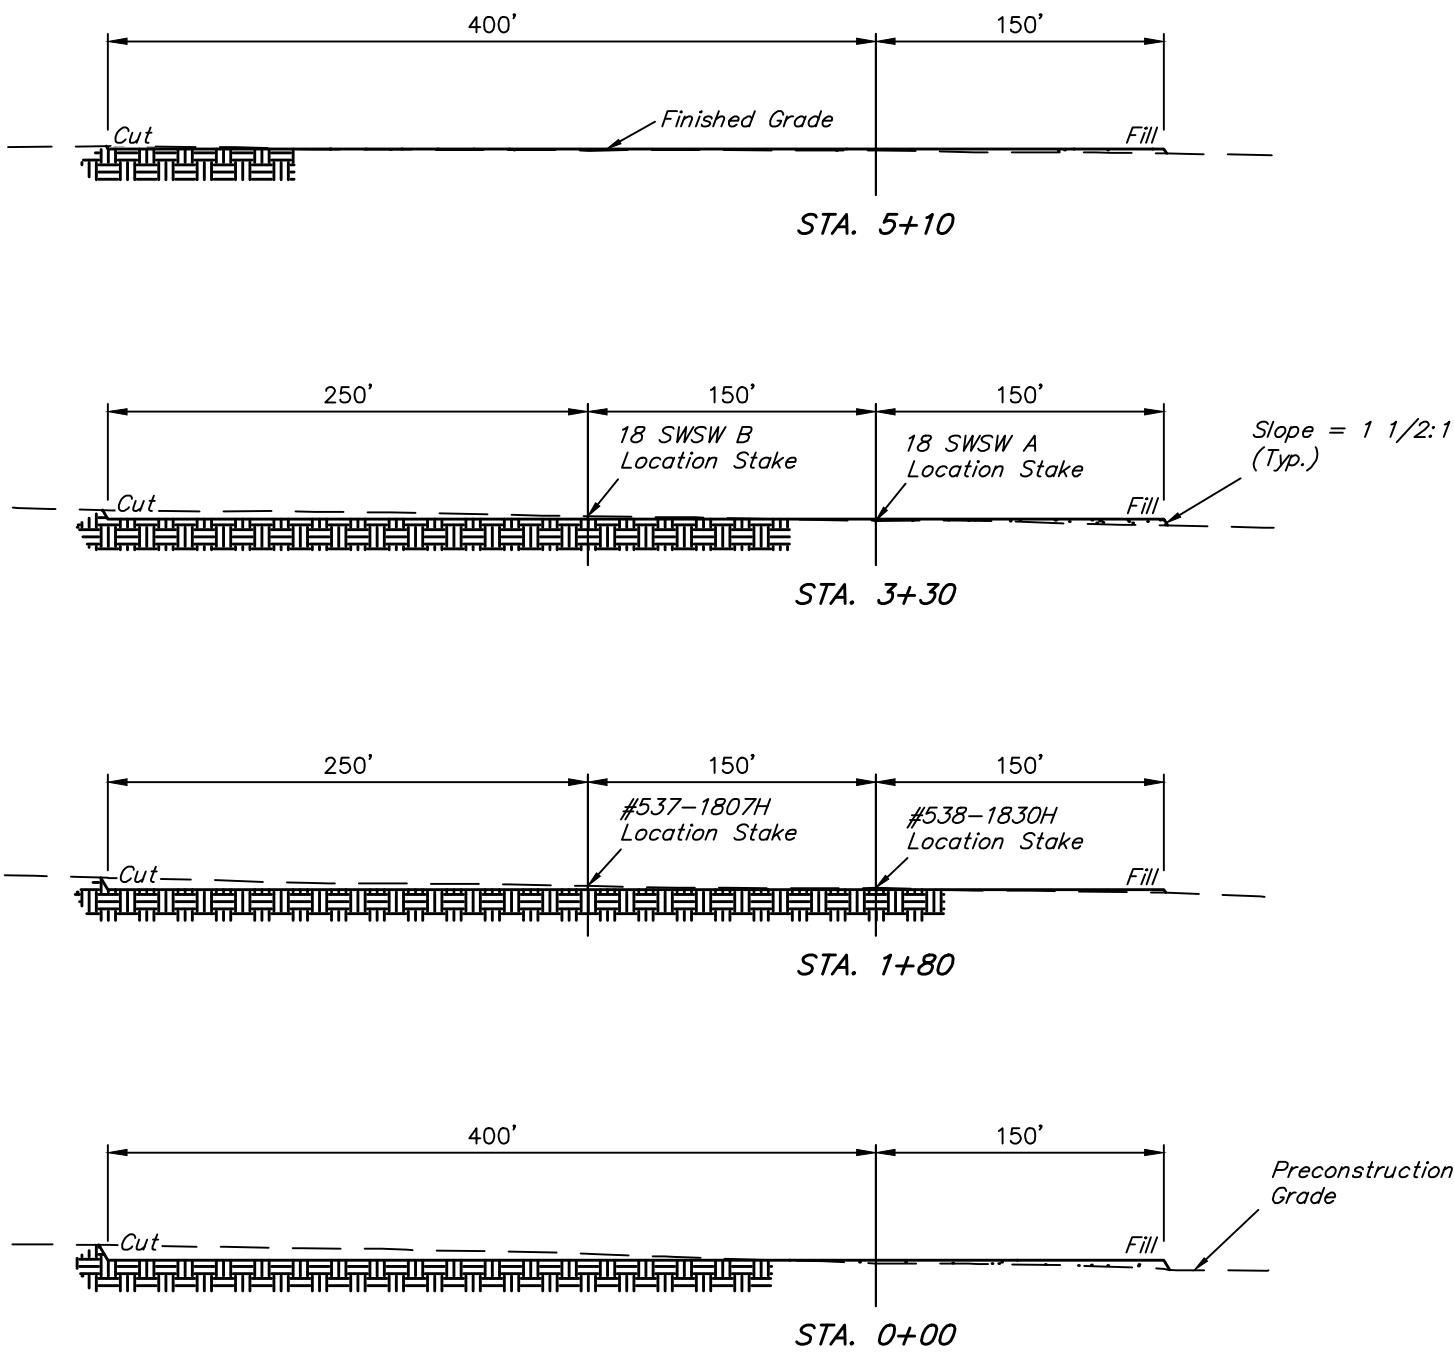

APPROXIMATE EARTHWORK QUANTITIES	
(6") TOPSOIL STRIPPING	5,270 Cu. Yds.
REMAINING LOCATION	4,540 Cu. Yds.
TOTAL CUT	9,810 Cu. Yds.
FILL	4,540 Cu. Yds.
EXCESS MATERIAL	5,270 Cu. Yds.
TOPSOIL	5,270 Cu. Yds.
EXCESS UNBALANCE (After Interim Rehabilitation)	0 Cu. Yds.

APPROXIMATE SURFACE DISTURBANCE AREAS		
	DISTANCE	ACRES
WELL SITE DISTURBANCE	NA	±7.678
40' WIDE ACCESS ROAD R-O-W DISTURBANCE	±688'	±0.632
TOTAL SURFACE USE AREA		±8.310

- NOTES:**
- Fill quantity includes 5% for compaction.
 - Calculations based on 6" of topsoil stripping.
 - Topsoil should not be stripped below finished grade on substructure area.

EOG RESOURCES, INC.
CRITTER CREEK 18 SWSW
SECTION 18, T11N, R63W, 6th P.M.
SW 1/4
WELD COUNTY, COLORADO



UELS, LLC
Corporate Office * 85 South 200 East
Vernal, UT 84078 * (435) 789-1017

DRAWN BY: M.O.E.	DATE DRAWN: 04-02-15
SCALE: AS SHOWN	REVISED: 04-23-15 C.D.L.
CONSTRUCTION LAYOUT CROSS SECTIONS	FIGURE #2