

PROCEED IN A WESTERLY DIRECTION FROM HEREFORD, COLORADO ALONG COUNTY ROAD 136 APPROXIMATELY 1.5 MILES TO THE JUNCTION OF THIS ROAD AND COUNTY ROAD 77 TO THE SOUTH; TURN LEFT AND PROCEED IN A SOUTHERLY DIRECTION APPROXIMATELY 2.0 MILES TO THE JUNCTION OF THIS ROAD AND COUNTY ROAD 132 TO THE WEST; TURN RIGHT AND PROCEED IN A WESTERLY DIRECTION APPROXIMATELY 4.9 MILES TO THE JUNCTION OF THIS ROAD AND COUNTY ROAD 67 TO THE SOUTH; TURN LEFT AND PROCEED IN A SOUTHERLY DIRECTION APPROXIMATELY 2.0 MILES TO THE JUNCTION OF THIS ROAD AND COUNTY ROAD 128 TO THE EAST; TURN LEFT AND PROCEED IN AN EASTERLY DIRECTION APPROXIMATELY 0.9 MILES TO THE JUNCTION OF THIS ROAD AND AN EXISTING ACCESS ROAD TO THE NORTH; TURN LEFT AND PROCEED IN A NORTHERLY DIRECTION APPROXIMATELY 0.1 MILES TO THE PROPOSED LOCATION.

TOTAL DISTANCE FROM HEREFORD, COLORADO TO THE PROPOSED LOCATION IS APPROXIMATELY 11.4 MILES.

EOG RESOURCES, INC.

**CRITTER CREEK 15 SESE ON EXISTING
CRITTER CREEK #9-15H PAD
SE 1/4 SE 1/4, SECTION 15, T11N, R63W, 6th P.M.
WELD COUNTY, COLORADO**




UELS, LLC
Corporate Office * 85 South 200 East
Vernal, UT 84078 * (435) 789-1017

DRAWN BY: R.C.

DATE DRAWN: 04-01-15

REVISED: 00-00-00

ROAD DESCRIPTION

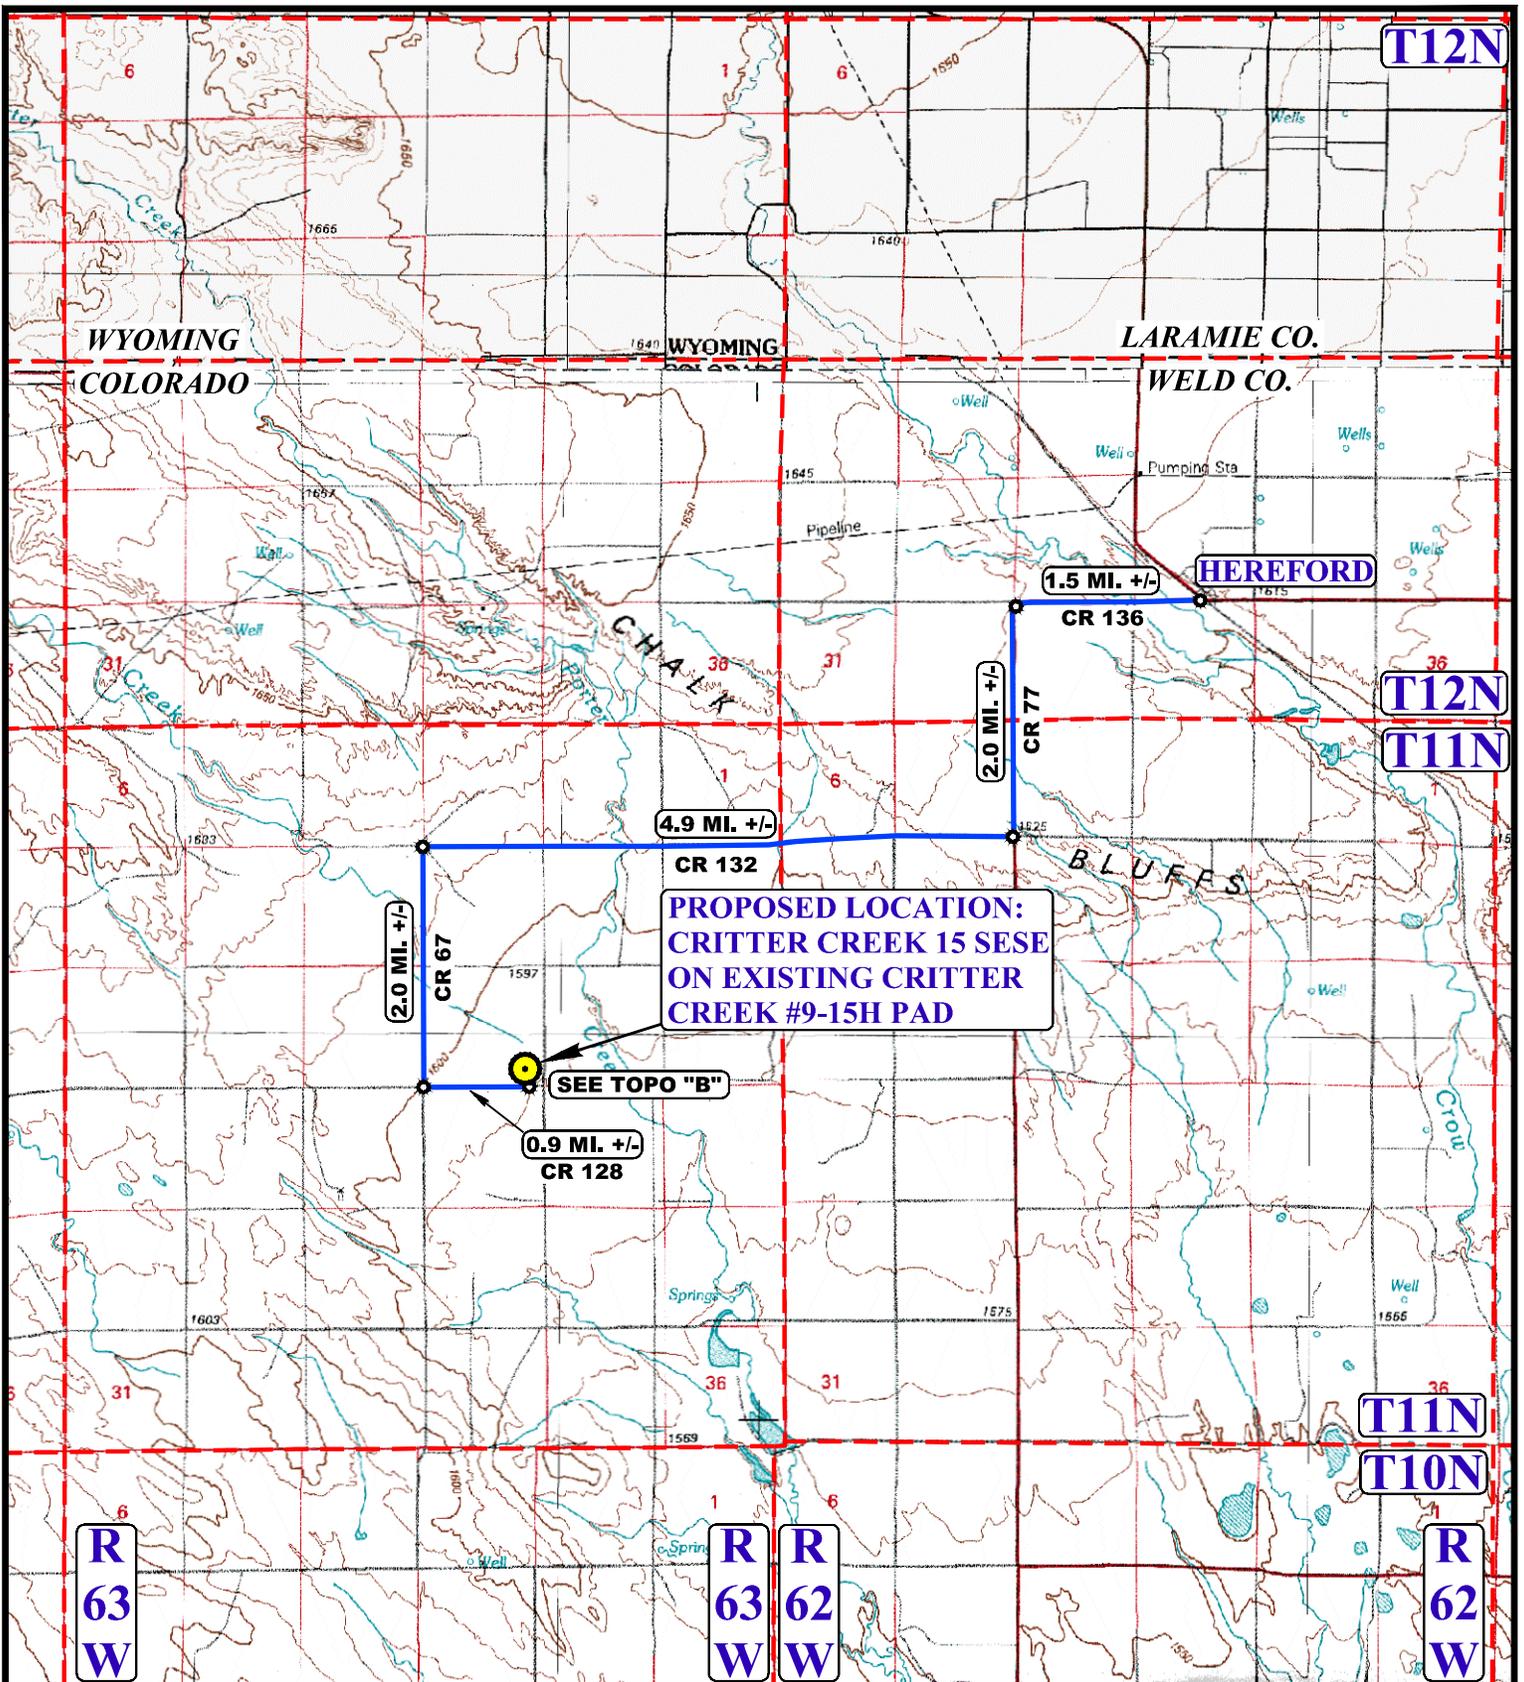

LEGEND:

 PROPOSED LOCATION



EOG RESOURCES, INC.

CRITTER CREEK 15 SESE ON EXISTING
 CRITTER CREEK #9-15H PAD
 SE 1/4 SE 1/4, SECTION 15, T11N, R63W, 6th P.M.
 WELD COUNTY, COLORADO

DRAWN BY: R.C.

DATE DRAWN: 04-01-15

SCALE: 1:100,000


REVISED: 00-00-00

ACCESS ROAD MAP

TOPO A



UELS, LLC
 Corporate Office * 85 South 200 East
 Vernal, UT 84078 * (435) 789-1017

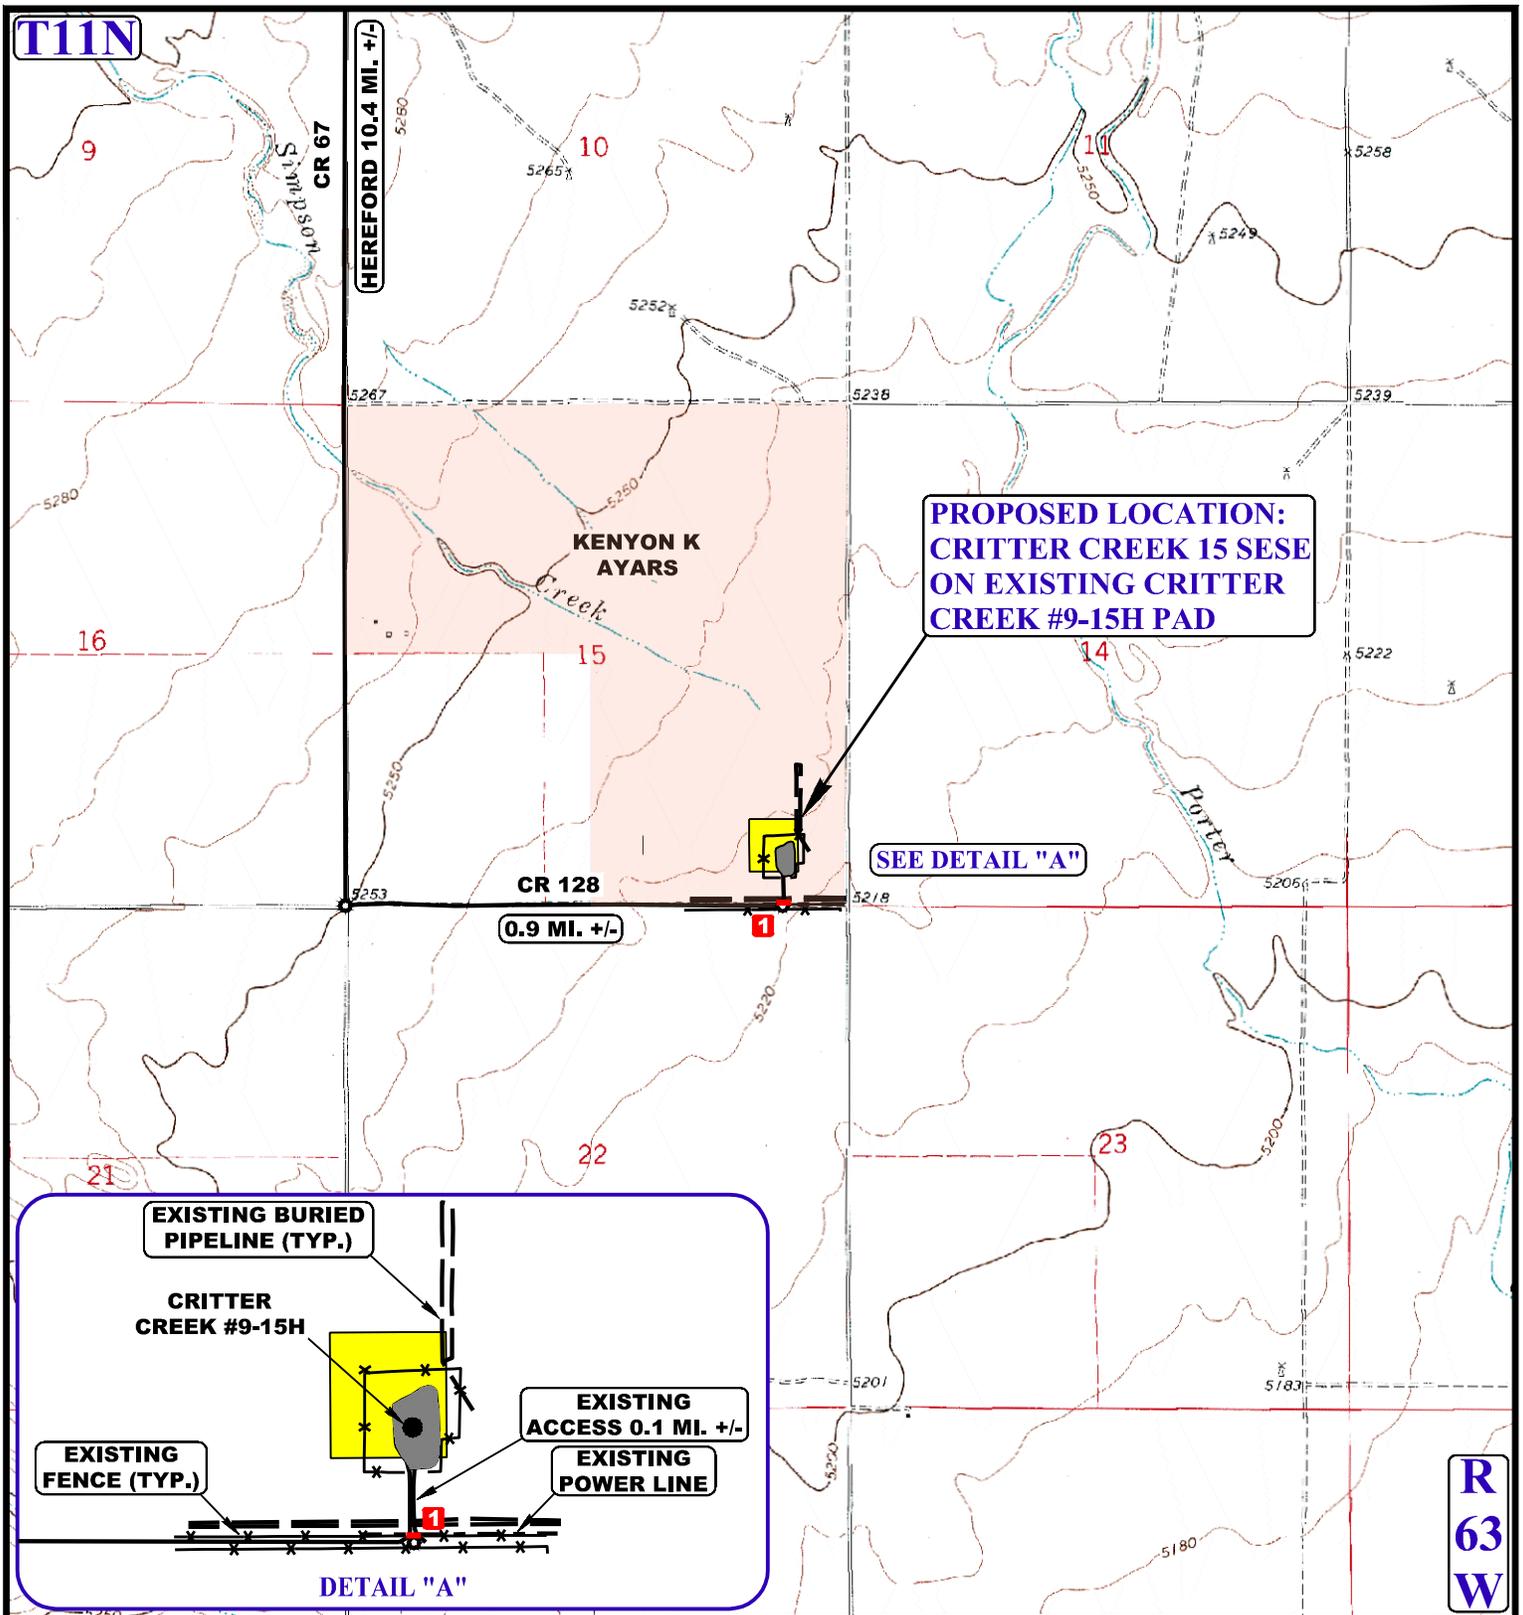

NOTE: PARCEL DATA SHOWN HAS BEEN OBTAINED FROM VARIOUS SOURCES AND SHOULD BE USED FOR MAPPING, GRAPHIC AND PLANNING PURPOSES ONLY. NO WARRANTY IS MADE BY UINTAH ENGINEERING AND LAND SURVEYING (UELS) FOR ACCURACY OF THE PARCEL DATA.

LEGEND:

- x x — EXISTING ROAD
- - - - - EXISTING FENCE
- - - - - EXISTING POWER LINE
- - - - - EXISTING PIPELINE
- 1 24" EXISTING CMP

EOG RESOURCES, INC.

**CRITTER CREEK 15 SESE ON EXISTING
CRITTER CREEK #9-15H PAD
SE 1/4 SE 1/4, SECTION 15, T11N, R63W, 6th P.M.
WELD COUNTY, COLORADO**



DRAWN BY: R.C.	DATE DRAWN: 04-01-15
SCALE: 1" = 2000'	REVISED: 00-00-00
ACCESS ROAD MAP	
TOPO B	



UELS, LLC
Corporate Office * 85 South 200 East
Vernal, UT 84078 * (435) 789-1017