

PLANTING NOTES

1.

PLANT QUANTITIES ARE PROVIDED FOR CONTRACTOR'S CONVENIENCE ONLY AND SHALL BE VERIEFFED BY CONTRACTOR BY REVIEWING PLANTING PLAN SYMBOLS.
2.

CONTRACTOR SHALL BE RESPONSIBLE FOR MAINTAINING ALL PLANT MATERIAL INCLUDING SEEDED AREAS IN A HEALTHY STATE DURING CONSTRUCTION. ANY DAMAGE TO PLANT MATERIAL DUE TO NEGLECT BY THE CONTRACTOR SHALL BE REPAIRED OR REPLACED AT THE CONTRACTOR'S EXPENSE.
3.

ALL TREES TO BE MULCHED WITH WESTERN RED CEDAR MULCH, DEPTH PER DETAIL.
4.

REFER TO TOWN OF FREDERICK, COLORADO DESIGN STANDARDS AND SPECIFICATIONS, SECTION 1500 LANDSCAPING.

IRRIGATION NOTES

1.

IRRIGATION TO BE DESIGN-BUILD BY OTHERS. AN IRRIGATION SYSTEM SHALL BE INSTALLED TO MEET THE REQUIREMENTS OF ALL PLANT MATERIAL.




PLANT LEGEND

QTY.	ABBR.	BOTANICAL NAME	COMMON NAME	SIZE	NOTES
TREES					
18	PP	PICEA PUNGENS	COLORADO BLUE SPRUCE	6-8' HT.	B&B, STAKE & GUY
18	PN	PINUS NIGRA	AUSTRIAN PINE	6-8' HT.	B&B, STAKE & GUY

SYMBOLS LEGEND

<div></div>	NATIVE SEED MIX		
TYPE	PLS/AC*	SEEDS PER SQUARE FOOT	
THICKSPIKE WHEATGRASS	5.0	12.74	
WESTERN WHEATGRASS	6.0	21.21	
SIDEOATS GRAMA	3.0	13.15	
LITTLE BLUESTEM	2.0	11.94	
NEEDLE AND THREAD	1.5	3.96	
PRAIRIE JUNE	0.2	5.32	
TOTAL PLS/AC	17.7	68.32	

\*PLS/AC QUANTITIES ARE FOR DRILLED APPLICATIONS. DOUBLE TOTAL PLS/AC FOR BROADCAST APPLICATIONS

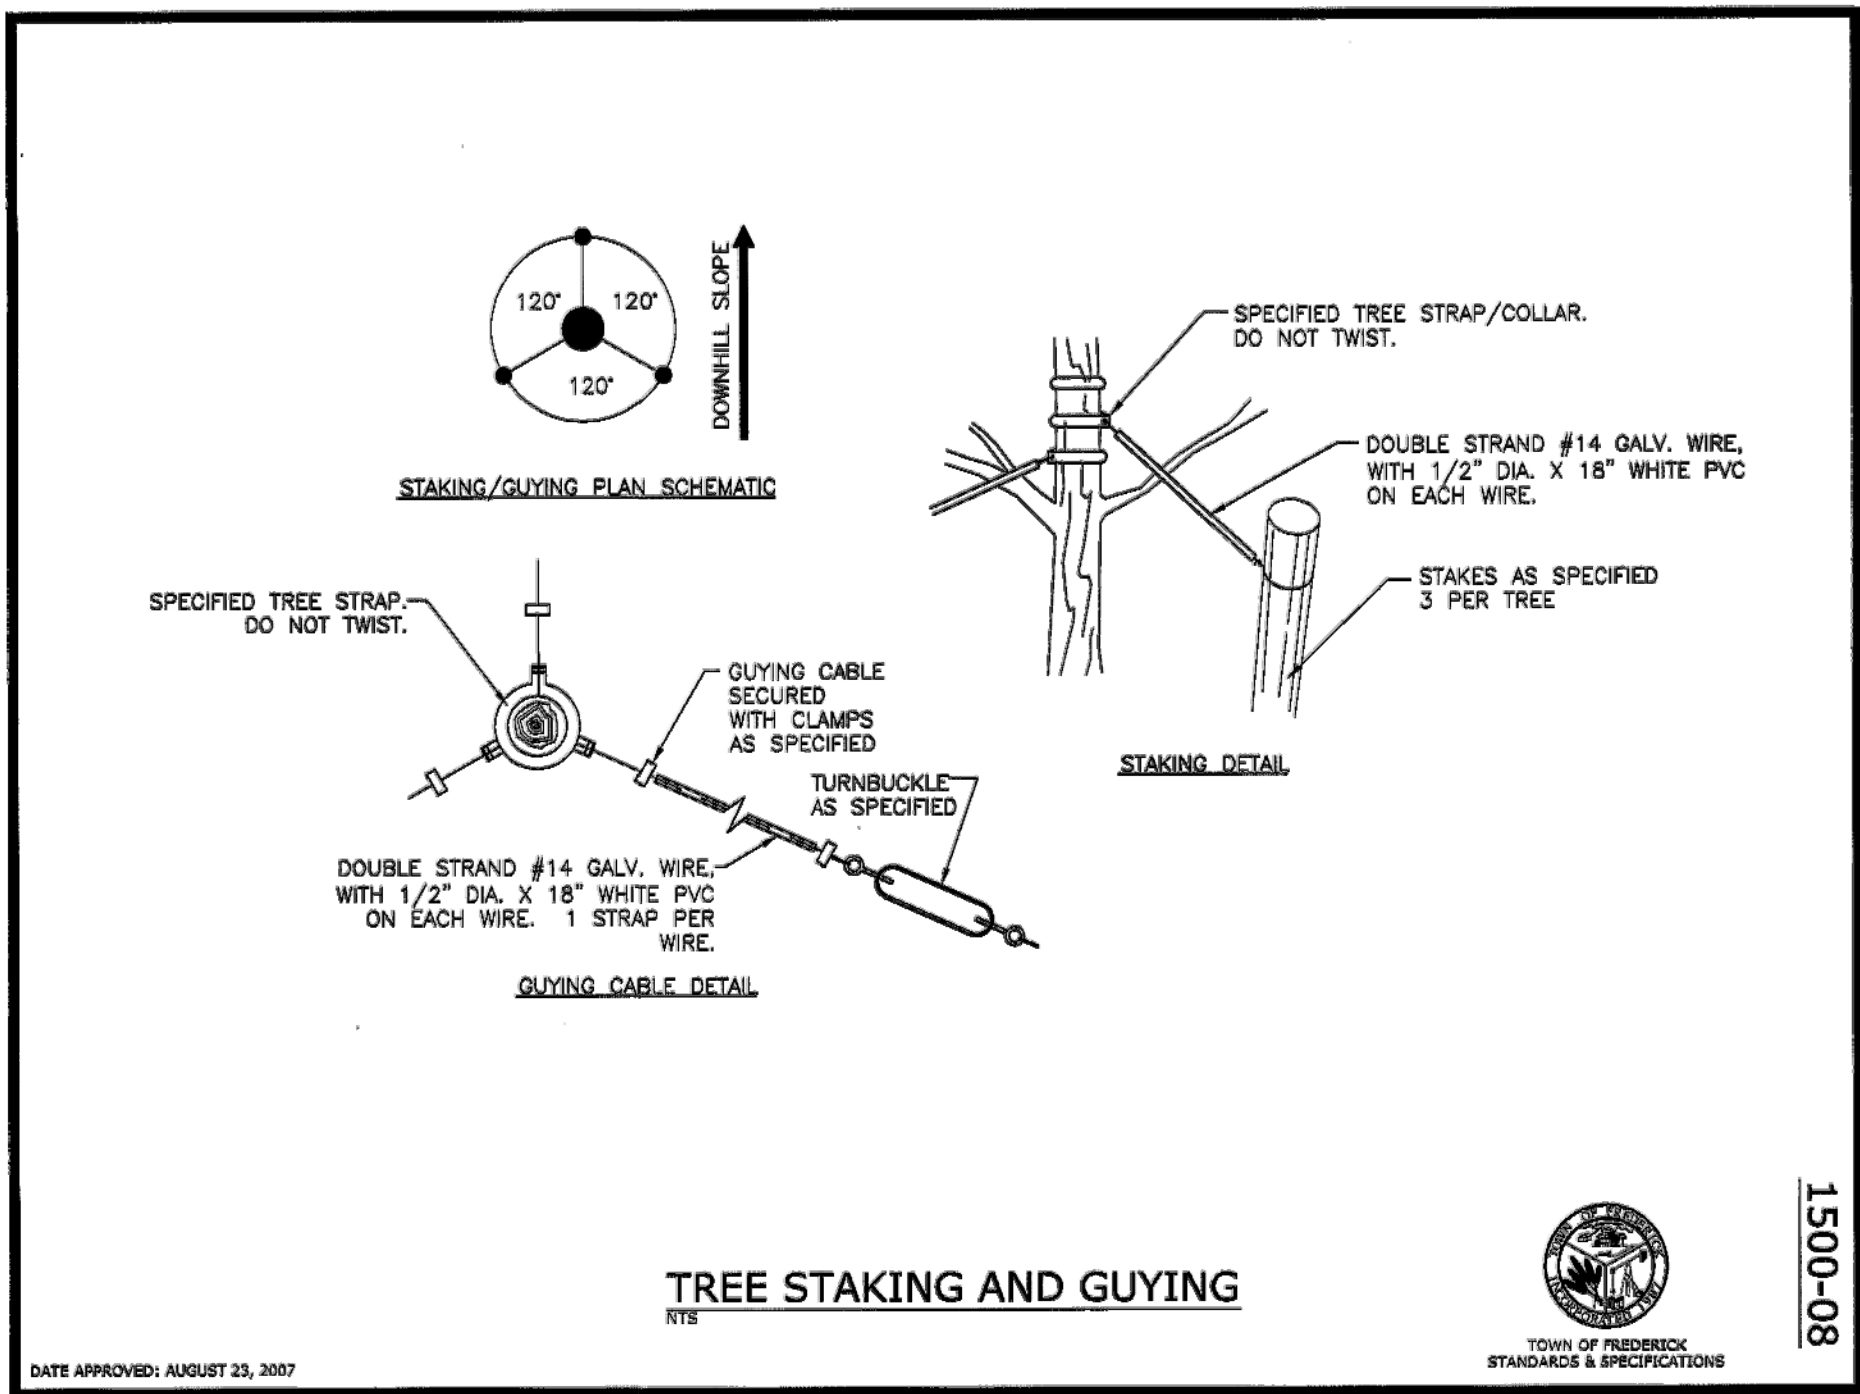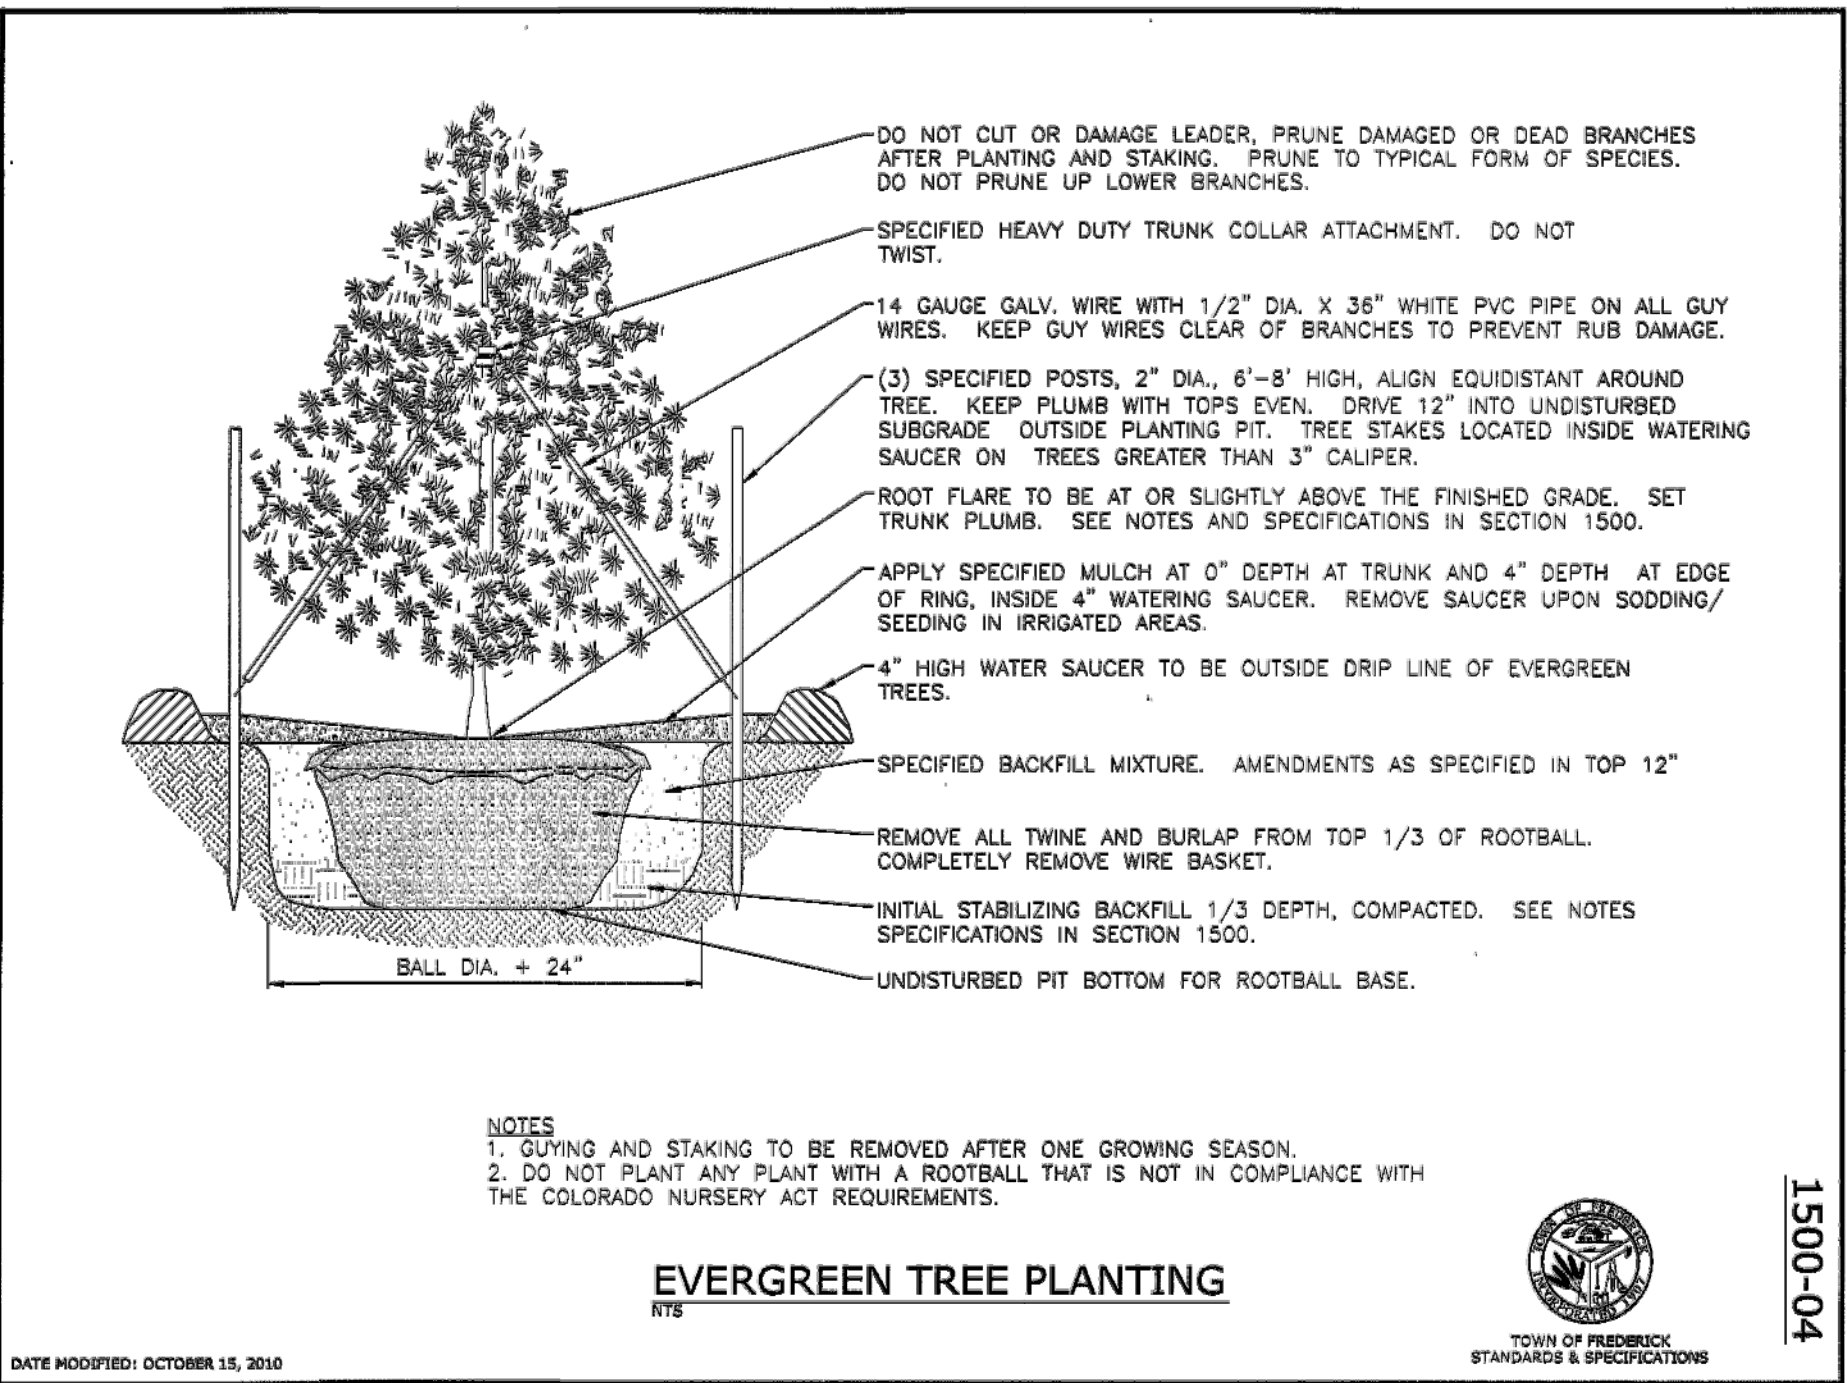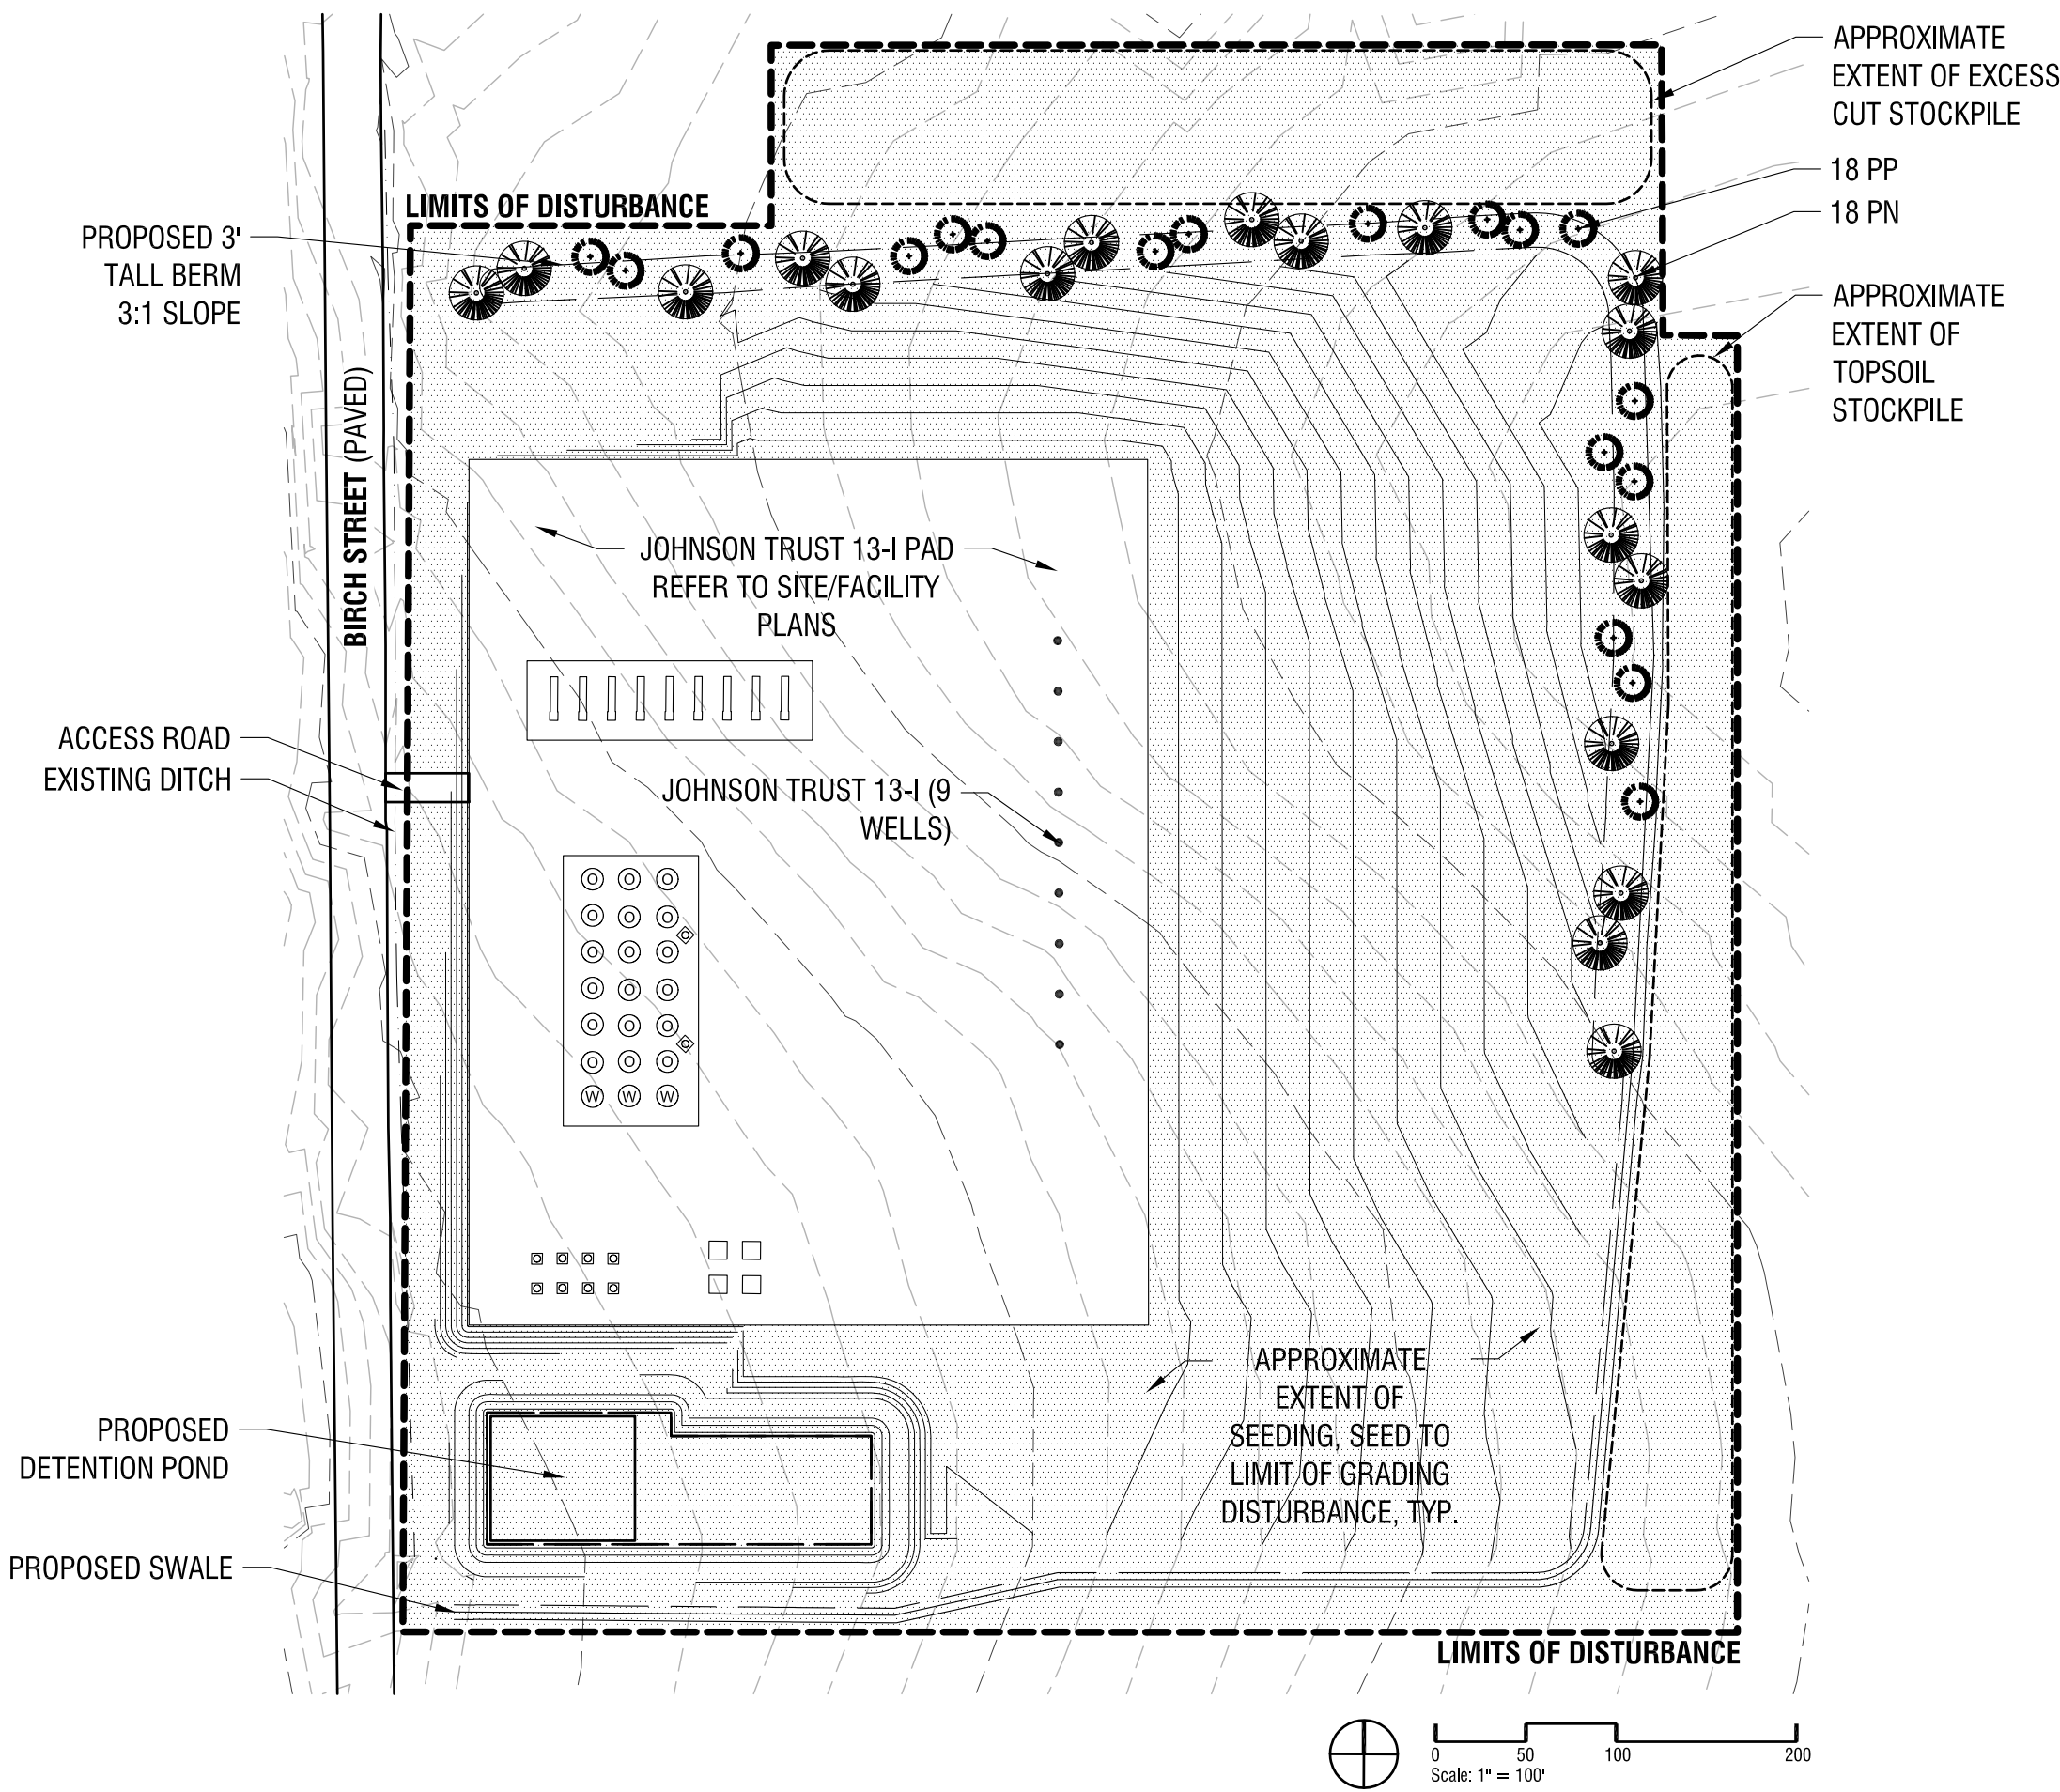

**JOHNSON TRUST  
13-I PAD**  
NW 1/4 SW 1/4, SEC. 13, T2N,  
R68W, 6TH P.M.  
WELD COUNTY, COLORADO

**Owner**  
Extraction Oil & Gas

**Landscape Architect**  
Wildrye Design LLC  
802 Senecio Ct  
Lafayette, Colorado 80026  
303.325.1461

Stamp:

Issue:  
Preliminary Landscape Plan 07/29/15

Project Number: 15-001  
Date: 07/29/15  
Drawn By: CS

**LANDSCAPE PLAN, NOTES  
& DETAILS**

**L100**