


MAJOR FACILITY DIAGRAM - NGL C5

SECTION 29, TOWNSHIP 2 N, RANGE 64 WEST, 6TH P.M. WELD COUNTY, COLORADO.

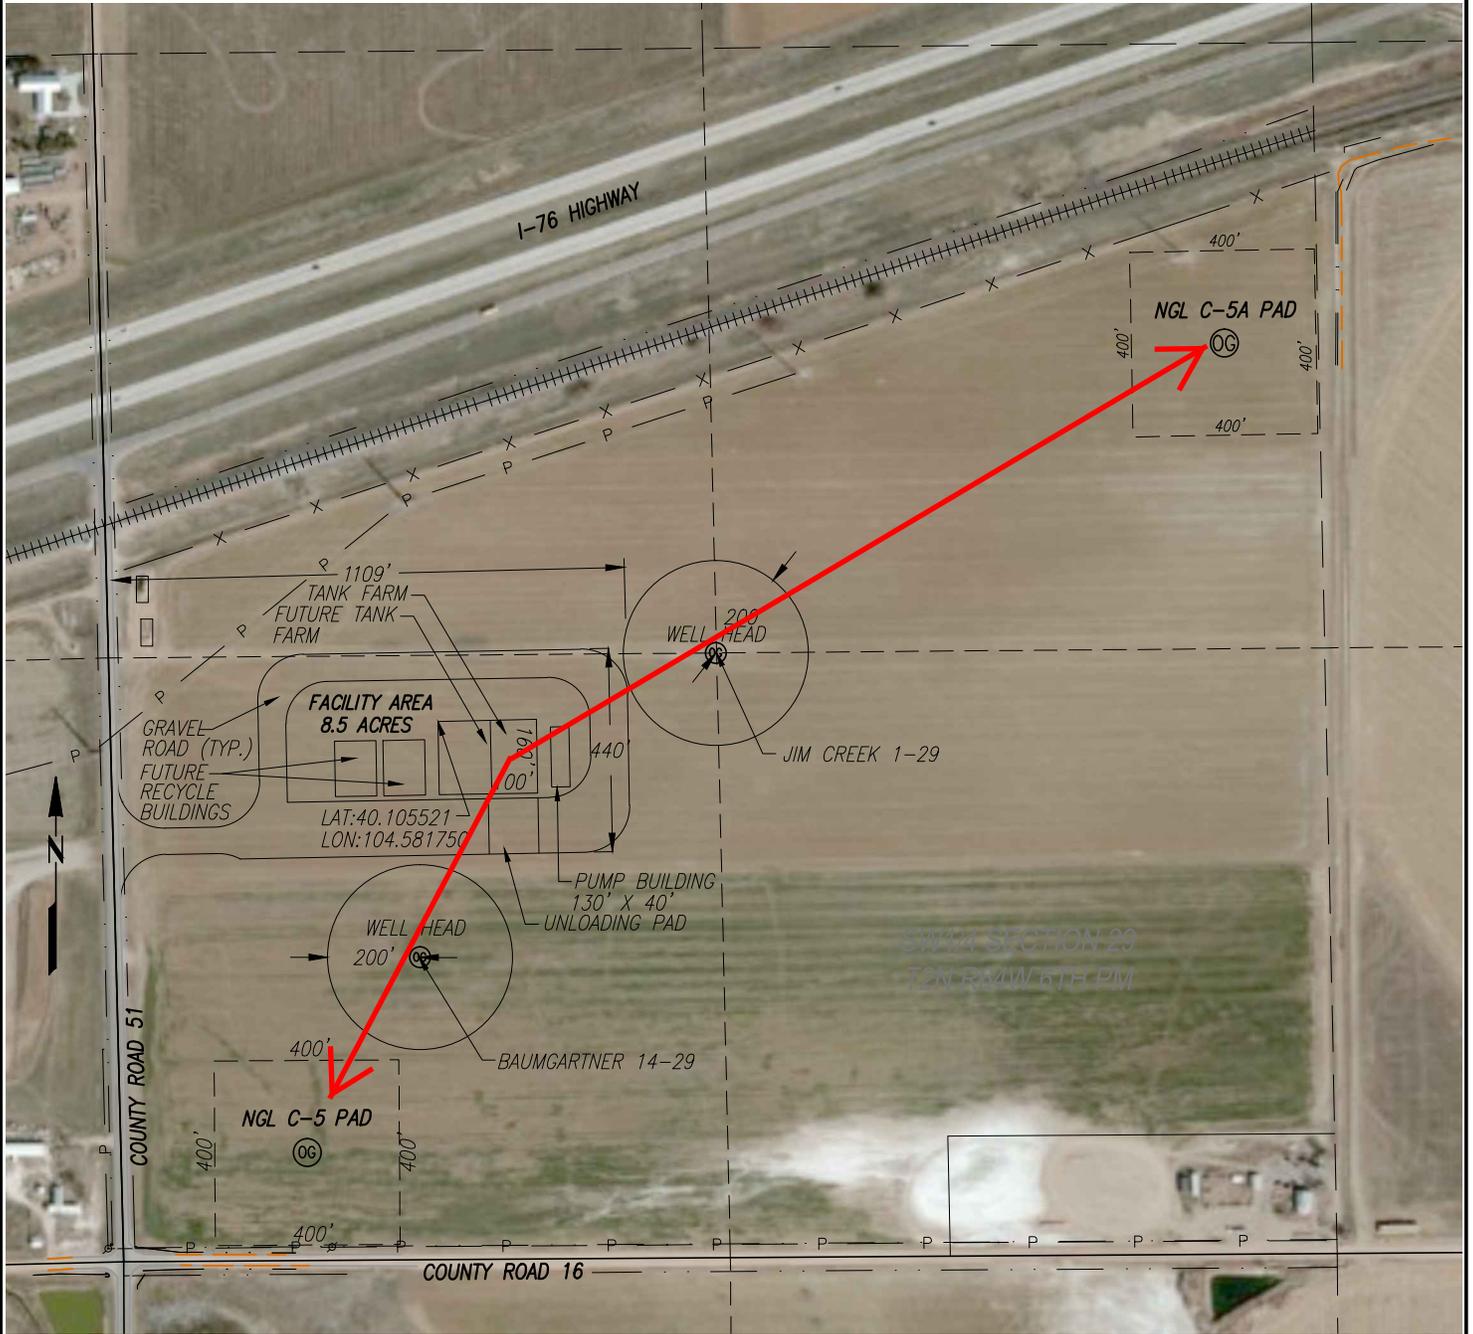

NGL C5 MAJOR FACILITY:
 1. Currently Injecting to the NGL C5 Vertical Well
 2. Planned Injection to the NGL C5A Directional Well

PREPARED FOR:	
NGL WATER SOLUTIONS DJ, LLC.	
Acklam, Inc.	
DATE SURVEYED: 10/03/2014	
DATE DRAFTED: 10/07/2014	
DRAFTED BY: JAM	CHECKED BY: BLL
JOB No. 14580	REVISED:

NOTE: 1. FACILITY LAYOUT PROVIDED BY OTHERS.
PROPOSED FACILITY DRAWING - NGL C-5
FACILITY 1166' FSL & 710' FWL



NOTICE: According to Colorado law you must commence any legal action based upon any defect in this survey within three years after you first discover such defect. In no event may any action based upon any defect in this survey be commenced more than ten years from the date of the certification shown hereon.