

PETROLEUM FIELD SERVICES, LLC


7535 HILLTOP CIRCLE

DENVER, CO 80221

ACCESS ROAD MAP

LC24-13 PAD

SECTION: 24
TOWNSHIP: 9N
RANGE: 59W

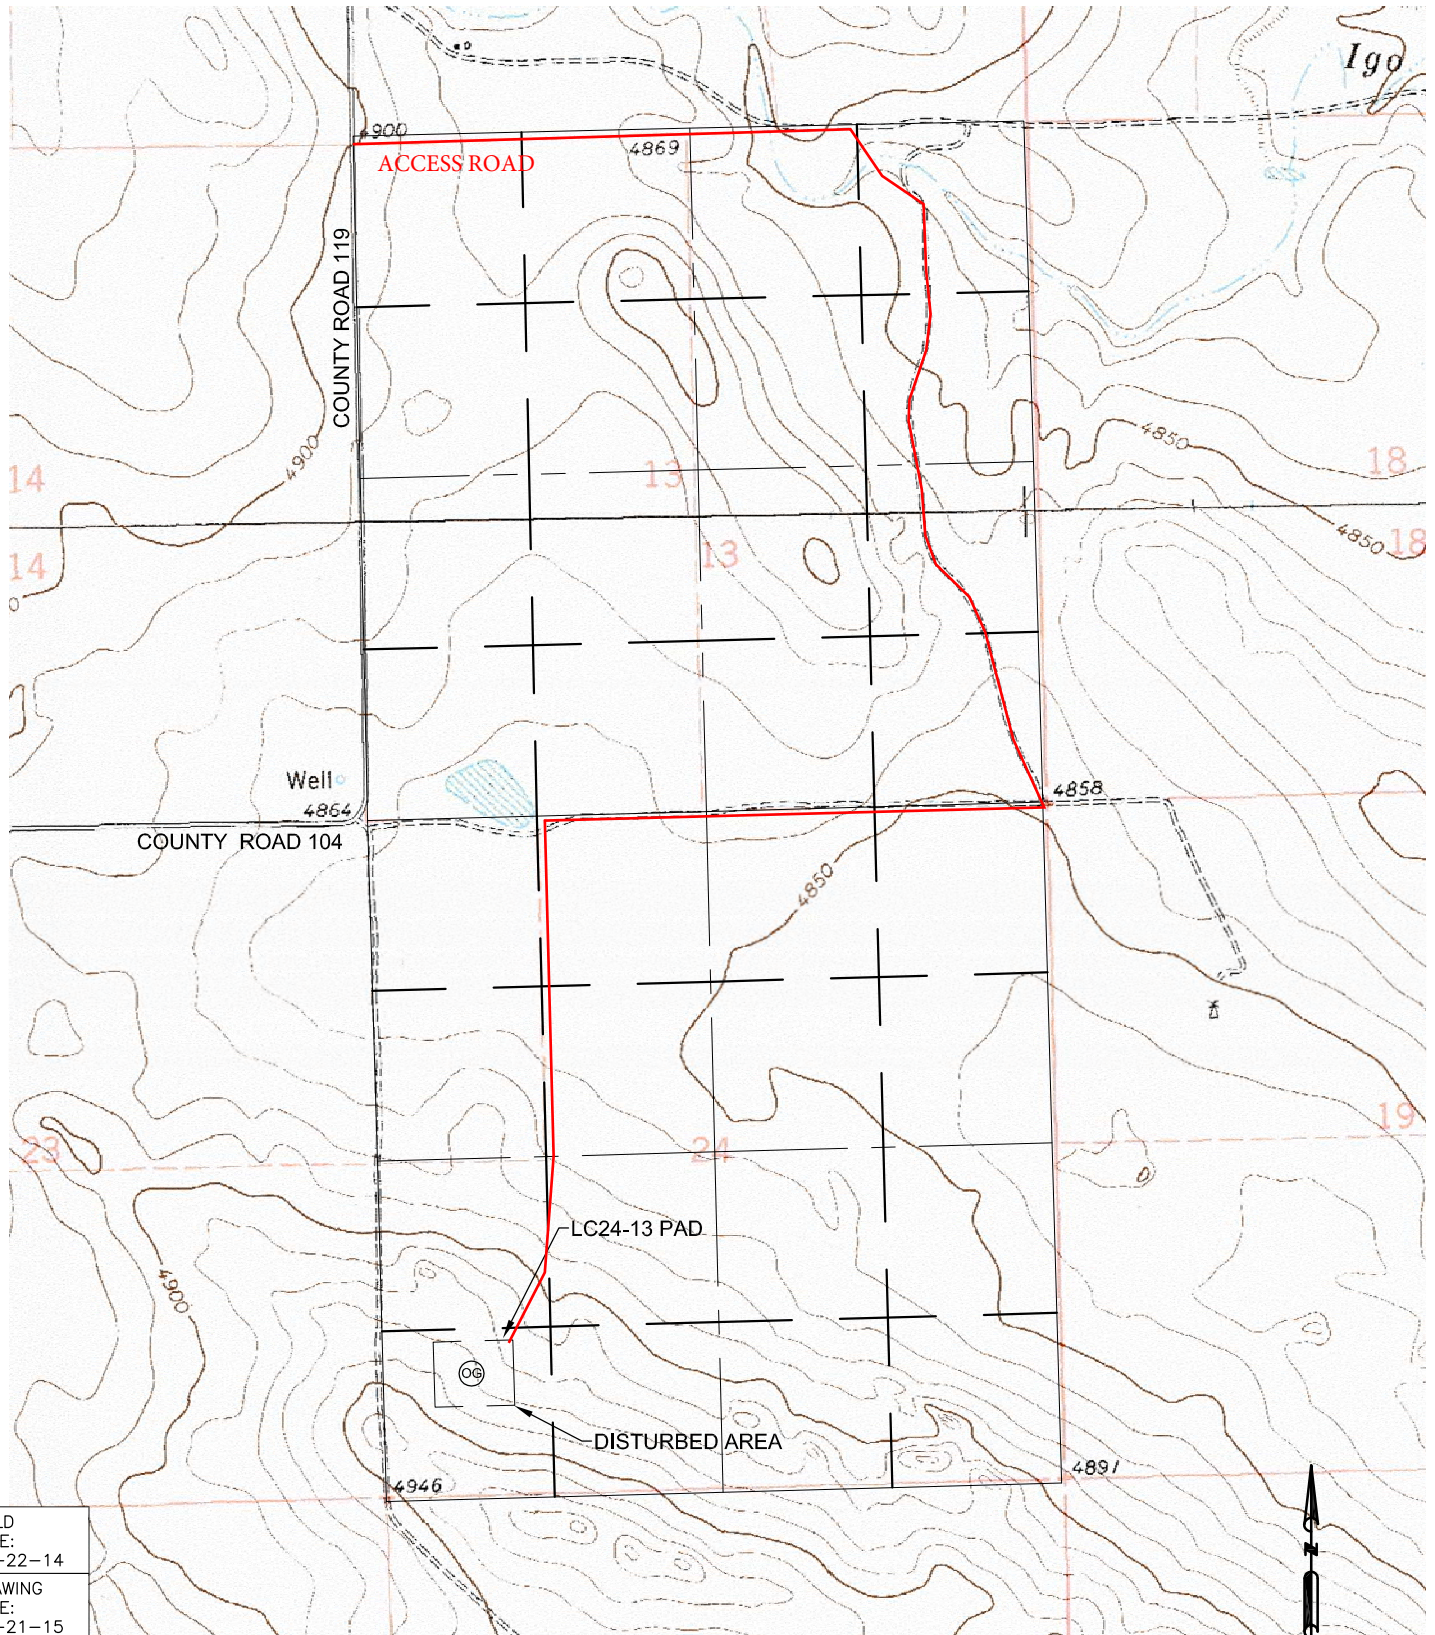

FIELD
DATE:
04-22-14

DRAWING
DATE:
07-21-15

DRAWN BY:
KAD

CHECKED BY:
JLG

0 750 1500
SCALE: 1"=1500'

PETROLEUM FIELD SERVICES, LLC


7535 HILLTOP CIRCLE

Denver, CO 80221

ACCESS ROAD MAP

LC24-13 PAD

SECTION: 24
TOWNSHIP: 9N
RANGE: 59W

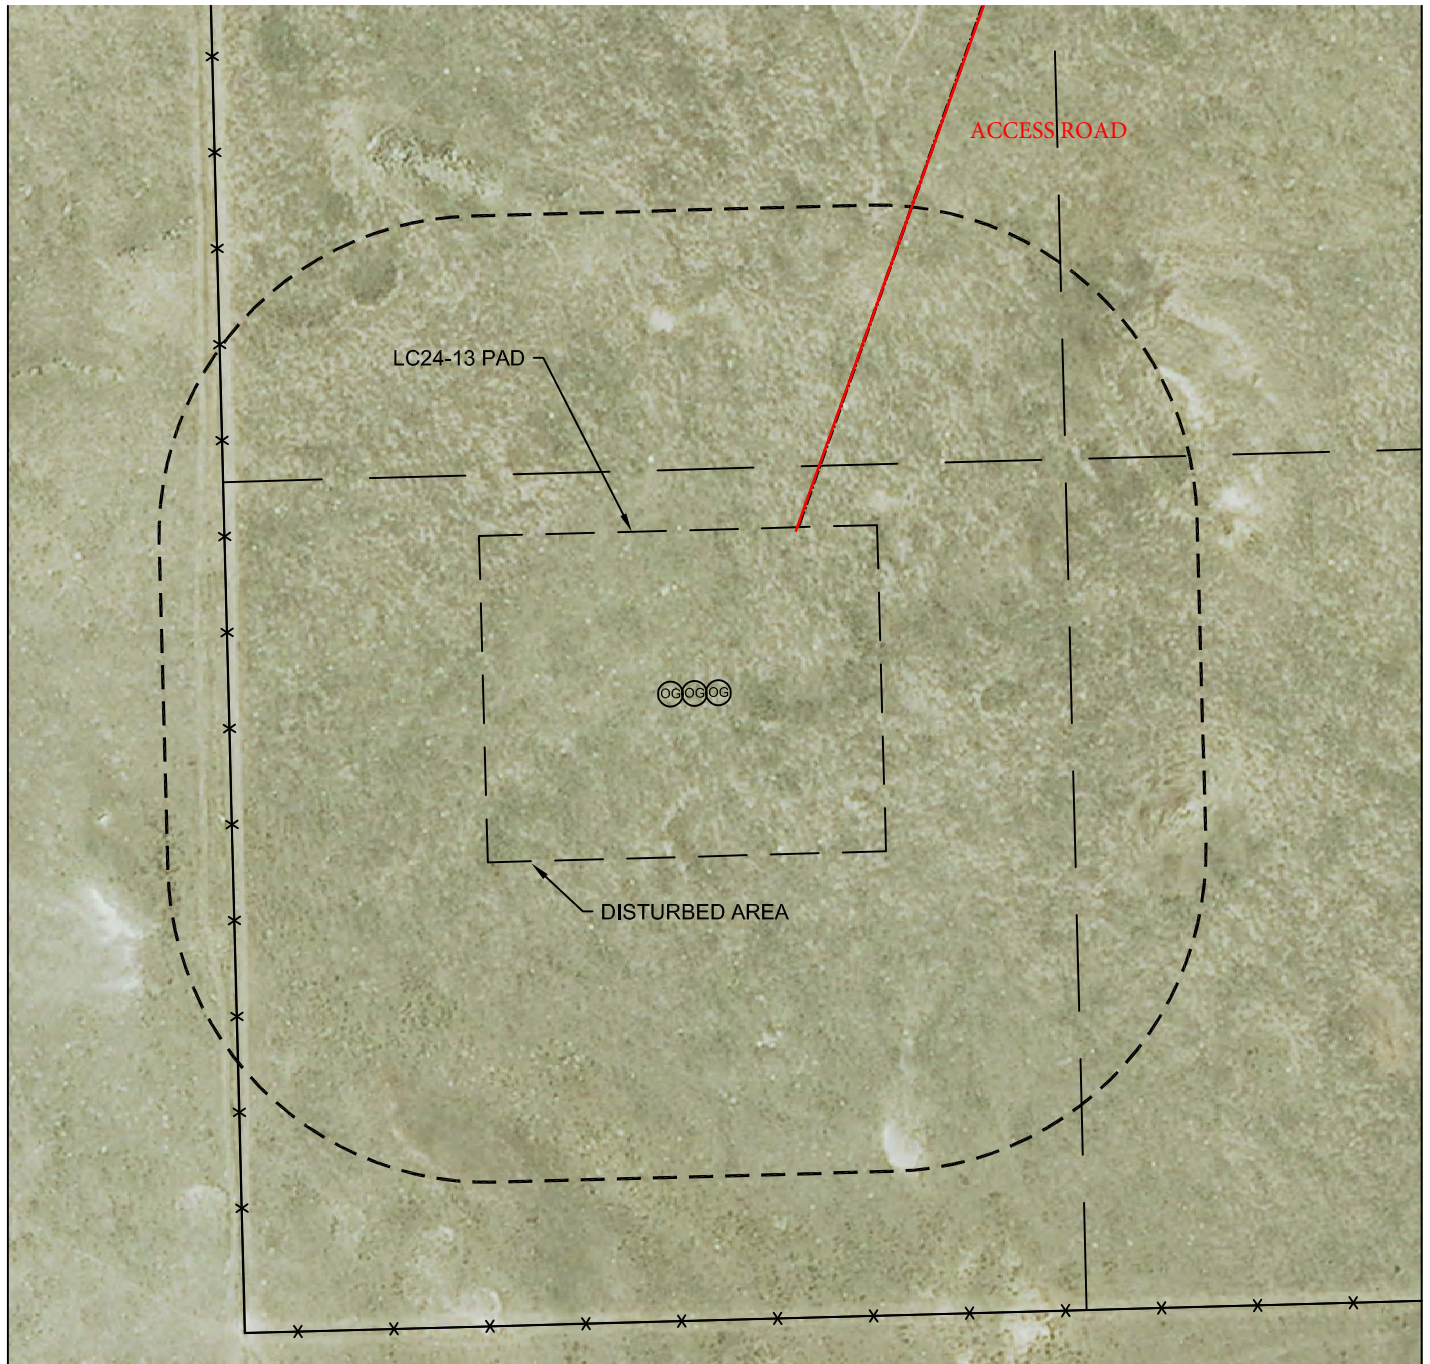

FIELD DATE: 04-22-14
DRAWING DATE: 07-07-15
DRAWN BY: MDC
CHECKED BY: KAD

