

FINISHED GRADE ELEVATION = 8237.9'

- NOTES:**
- Flare Stack is to be located a min. of 100' from the wellhead.
 - Round corners at 35' radius or as needed.
 - Construct diversion ditches as needed.
 - Contours shown at 2' intervals.
 - Cut/Fill slopes 1 1/2:1 (Typ. except where noted).

SWMP LEGEND:

- DP - DETENTION POND
SCE - STABILIZED CONSTRUCTION ENTRANCE
SedR - SEDIMENT RESERVOIR
SL - SLASH
VB - VEGETATED BUFFER
W - WATTLE

Caerus Oil & Gas LLC

**MESA 125-697 ON EXISTING PUCKETT 43C-25 PAD
NE 1/4 SE 1/4, SECTION 25, T6S, R97W, 6th P.M.
GARFIELD COUNTY, COLORADO**

SURVEYED BY	DATE	REVISED BY	DATE
BRIAN BAKER, B.B.	12-08-15		
DRAWN BY	DATE		
C.D.L.	01-08-16		
SCALE	1" = 60'		


CONSTRUCTION LAYOUT

FIGURE #1



UELS, LLC
Corporate Office * 85 South 200 East
Vernal, UT 84078 * (435) 789-1017

1" = 40'
X-Section
Scale
1" = 100'

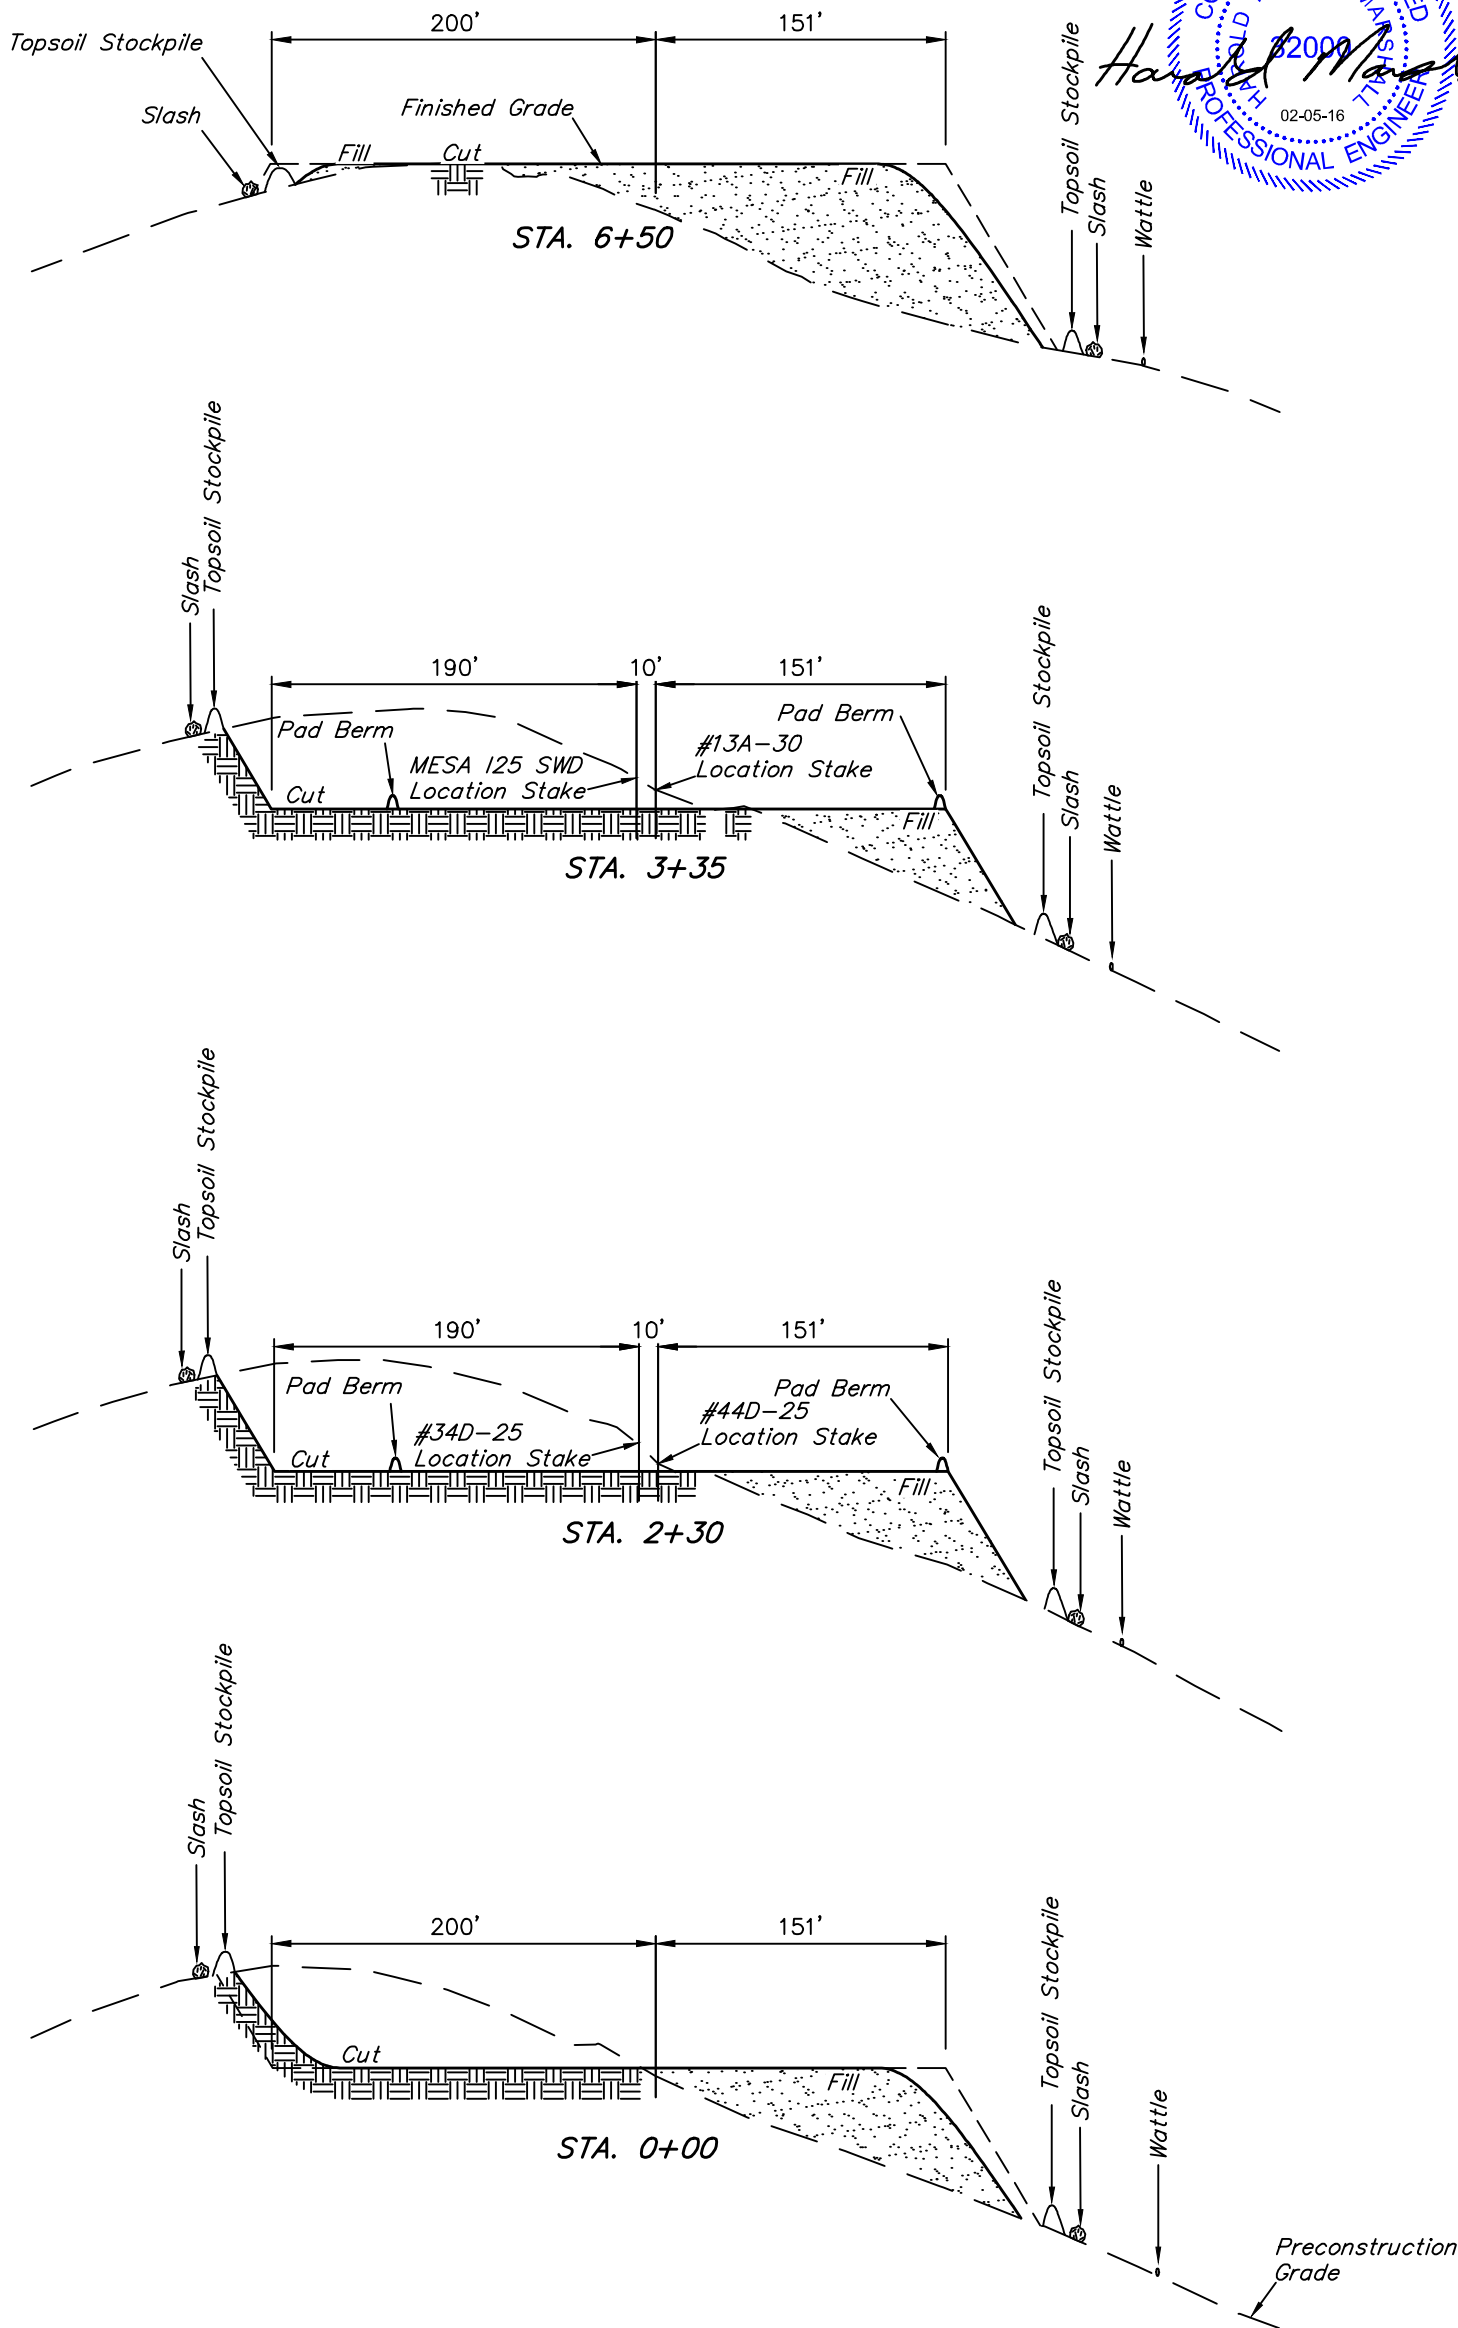

APPROXIMATE EARTHWORK QUANTITIES	
(6") TOPSOIL STRIPPING	3,970 Cu. Yds.
REMAINING LOCATION	62,520 Cu. Yds.
TOTAL CUT	66,490 Cu. Yds.
FILL	62,520 Cu. Yds.
EXCESS MATERIAL	3,970 Cu. Yds.
TOPSOIL	3,970 Cu. Yds.
EXCESS UNBALANCE (After Interim Rehabilitation)	0 Cu. Yds.

APPROXIMATE SURFACE DISTURBANCE AREAS		
	DISTANCE	ACRES
WELL SITE DISTURBANCE	NA	±8.875
30' WIDE ACCESS ROAD RE-ROUTE R-O-W DISTURBANCE	±94'	±0.065
TOTAL SURFACE USE AREA		±8.940

- NOTES:**
- Fill quantity includes 5% for compaction.
 - Calculations based on 6" of topsoil stripping.
 - Cut/Fill slopes 1 1/2:1 (Typ. except where noted).

Caerus Oil & Gas LLC

**MESA 125-697 ON EXISTING PUCKETT 43C-25 PAD
NE 1/4 SE 1/4, SECTION 25, T6S, R97W, 6th P.M.
GARFIELD COUNTY, COLORADO**

SURVEYED BY	DATE	REVISED BY	DATE
BRIAN BAKER, B.B.	12-08-15		
DRAWN BY	DATE		
C.D.L.	01-08-16		
SCALE	1" = 100'		

CONSTRUCTION LAYOUT CROSS SECTIONS **FIGURE #2**



UELS, LLC
Corporate Office * 85 South 200 East
Vernal, UT 84078 * (435) 789-1017