

LEGEND:

 **PROPOSED LOCATION**

Caerus Oil & Gas LLC

**MESA I25-697 ON EXISTING PUCKETT 43C-25 PAD
NE 1/4 SE 1/4, SECTION 25, T6S, R97W, 6th P.M.
GARFIELD COUNTY, COLORADO**



UELS, LLC
Corporate Office * 85 South 200 East
Vernal, UT 84078 * (435) 789-1017



DRAWN BY: T.I.


DATE DRAWN: 01-04-16

SCALE: 1:100,000

REVISED: 00-00-00

ACCESS ROAD MAP

TOPO A

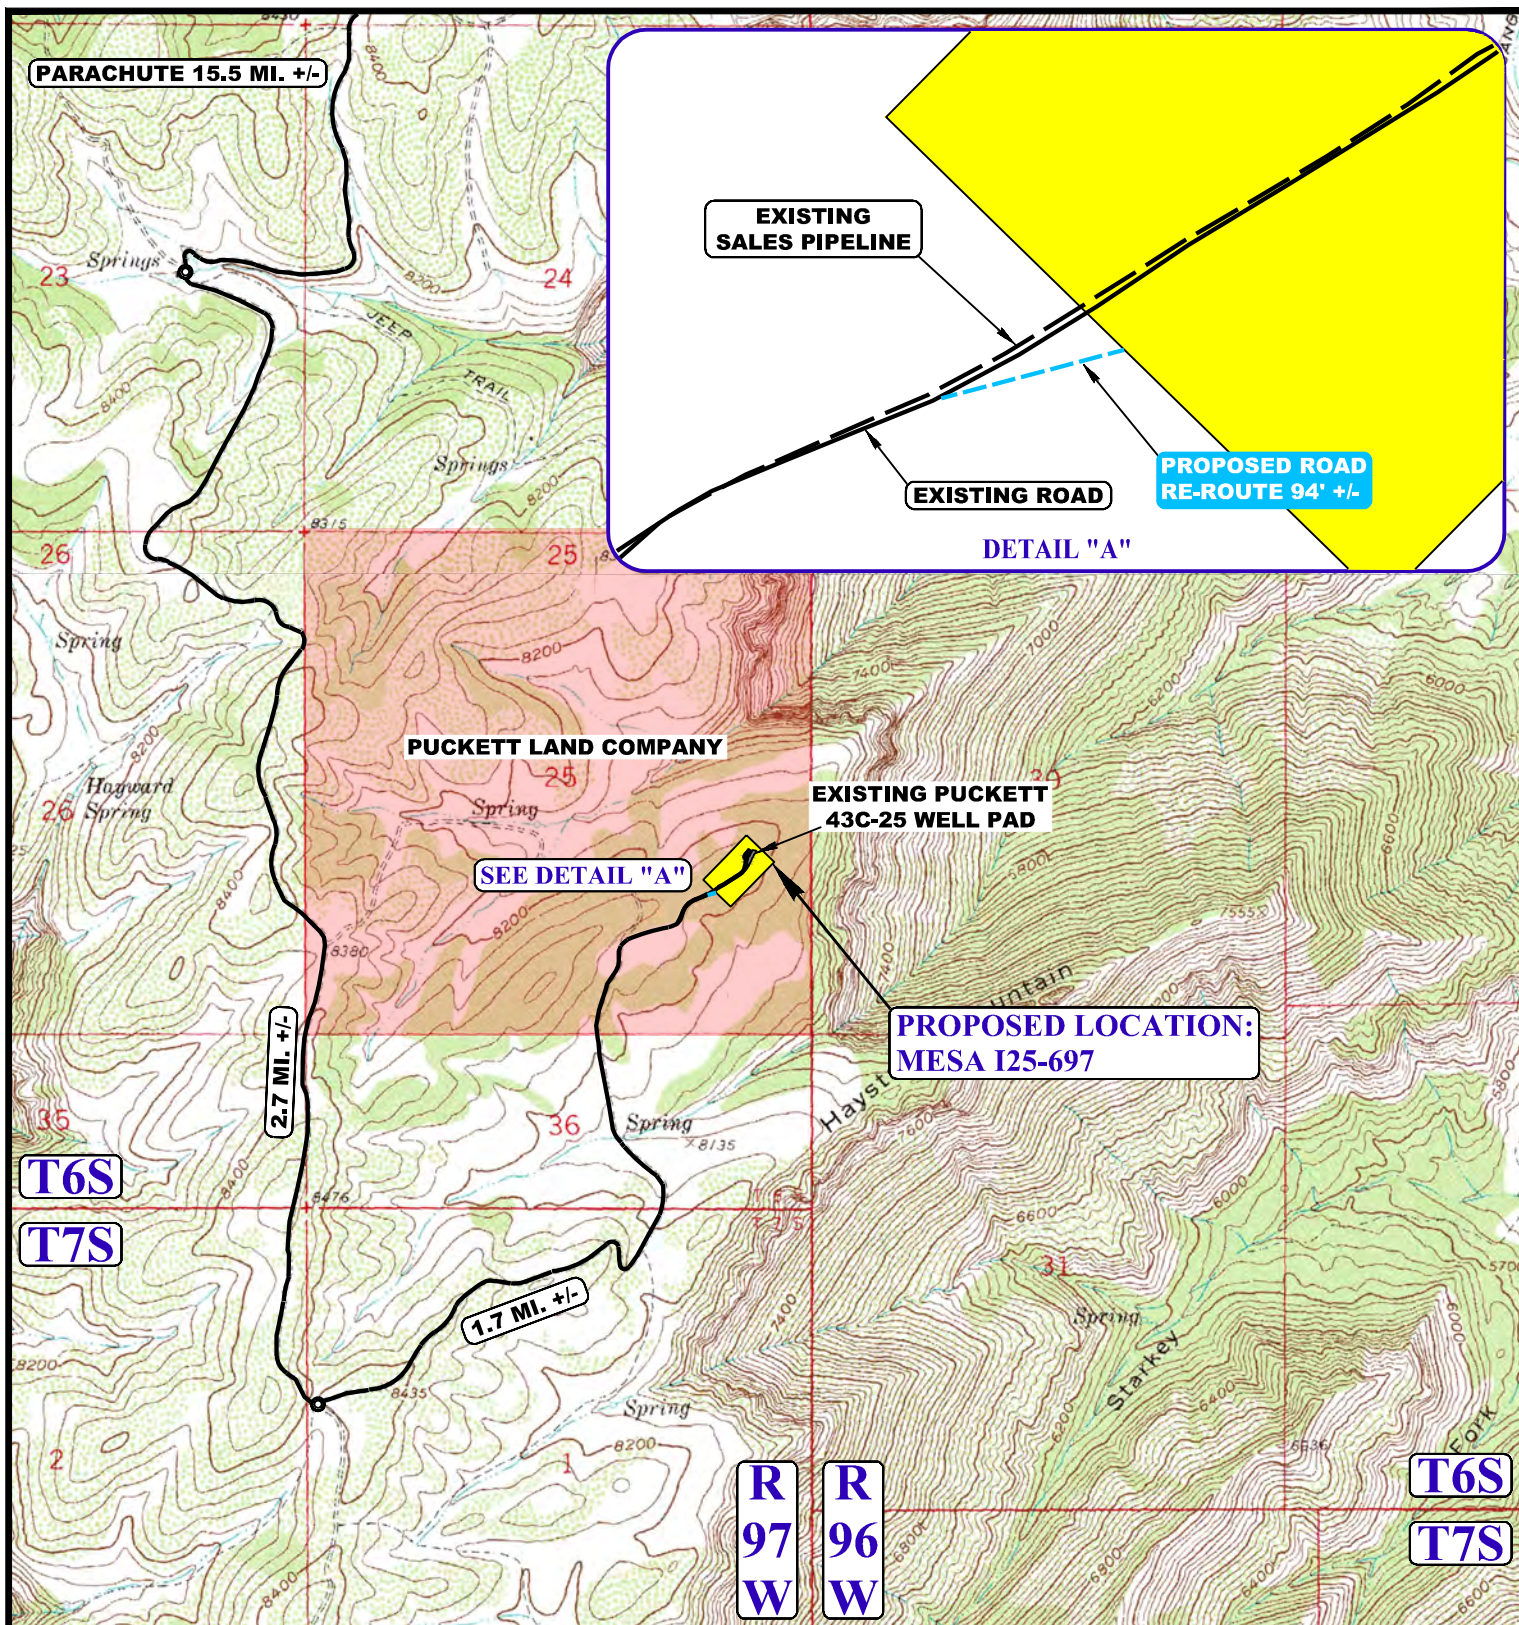

NOTE: PARCEL DATA SHOWN HAS BEEN OBTAINED FROM VARIOUS SOURCES AND SHOULD BE USED FOR MAPPING, GRAPHIC AND PLANNING PURPOSES ONLY. NO WARRANTY IS MADE BY UINAH ENGINEERING AND LAND SURVEYING (UELS) FOR ACCURACY OF THE PARCEL DATA.

LEGEND:

- EXISTING ROAD
- - - EXISTING PIPELINE
- - - PROPOSED ROAD RE-ROUTE

Caerus Oil & Gas LLC

MESA I25-697 ON EXISTING PUCKETT 43C-25 PAD
NE 1/4 SE 1/4, SECTION 25, T6S, R97W, 6th P.M.
GARFIELD COUNTY, COLORADO

DRAWN BY: T.I.

DATE DRAWN: 01-04-16

SCALE: 1" = 2000'

REVISED: 00-00-00

ACCESS ROAD MAP

TOPO B



UELS, LLC
 Corporate Office * 85 South 200 East
 Vernal, UT 84078 * (435) 789-1017

