


# FLAT #2 PIT & PAD LAYOUT

CONSTRUCT  
V-DITCH ALONG  
EDGE OF PAD  
FOR DRAINAGE

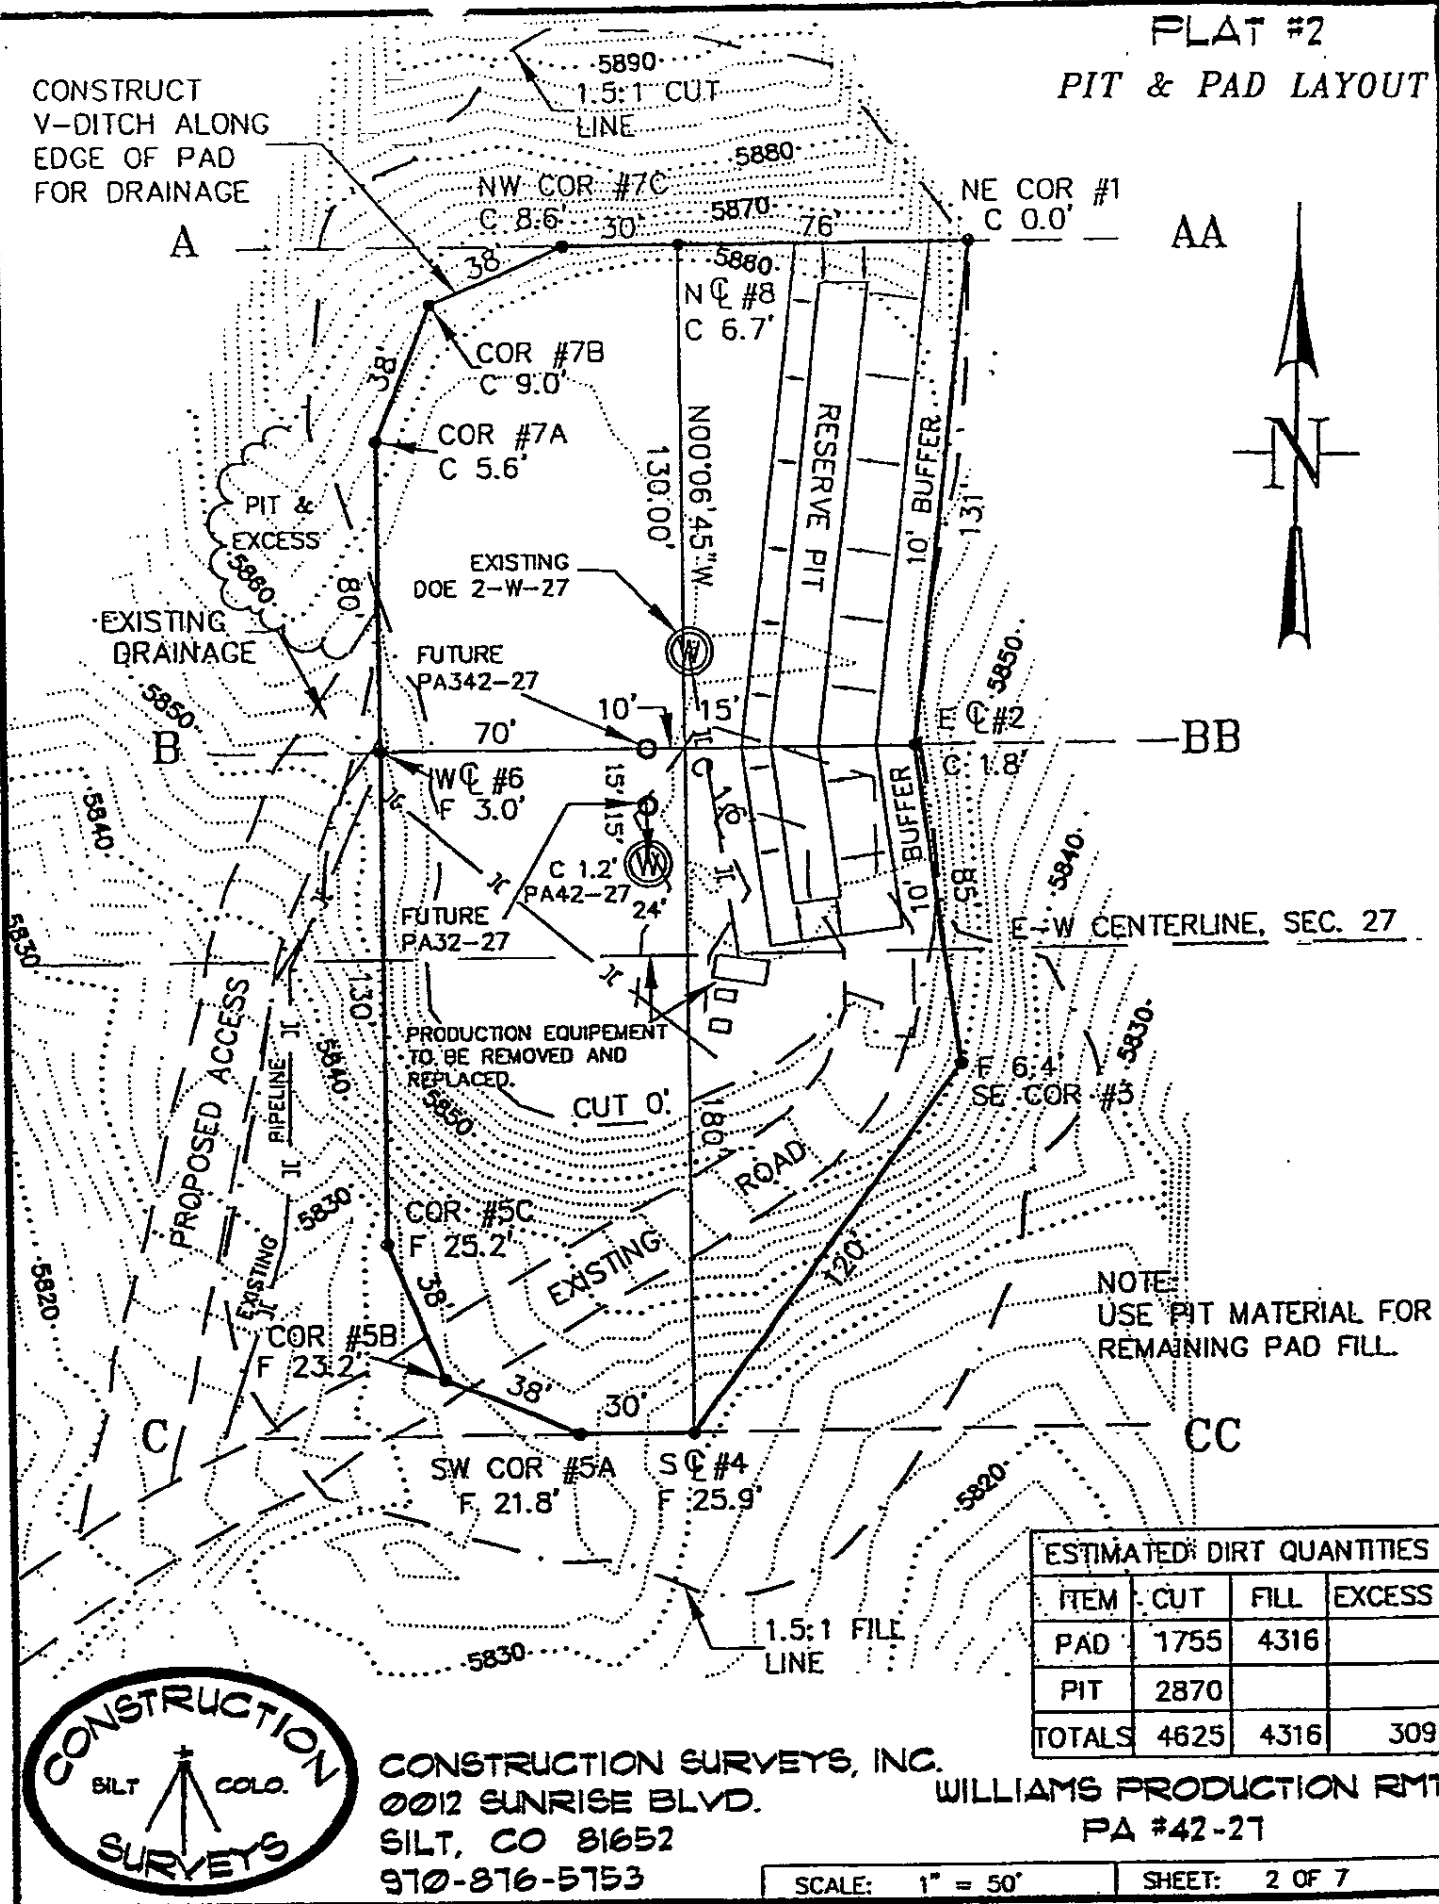

NOTE:  
USE PIT MATERIAL FOR  
REMAINING PAD FILL

ESTIMATED DIRT QUANTITIES			
ITEM	CUT	FILL	EXCESS
PAD	1755	4316	
PIT	2870		
TOTALS	4625	4316	309






CONSTRUCTION SURVEYS, INC.  
0012 SUNRISE BLVD.  
SILT, CO 81652  
970-876-5753

WILLIAMS PRODUCTION RMT  
PA #42-27


SCALE: 1" = 50'

SHEET: 2 OF 7

PLAT #3  
CROSS SECTIONS OF PIT & PAD

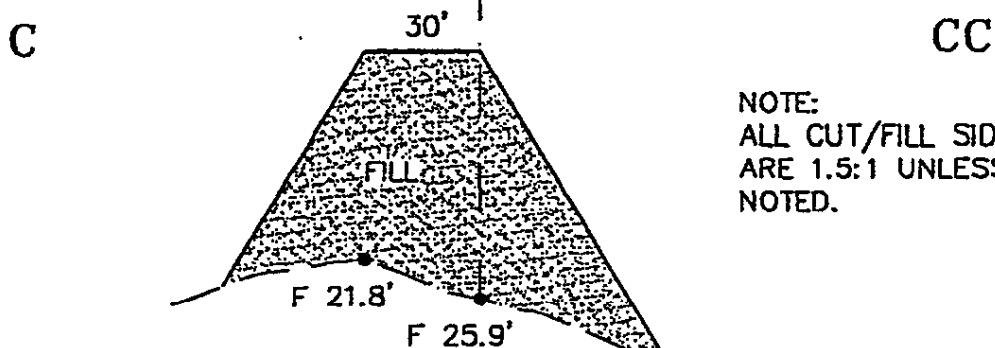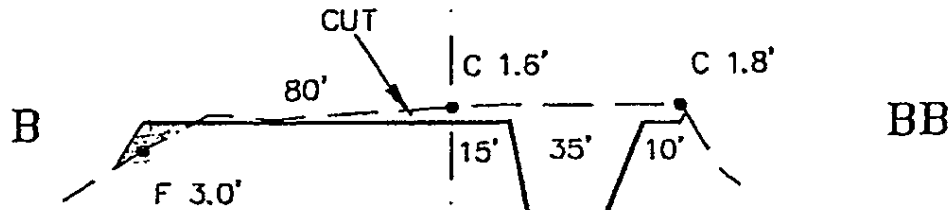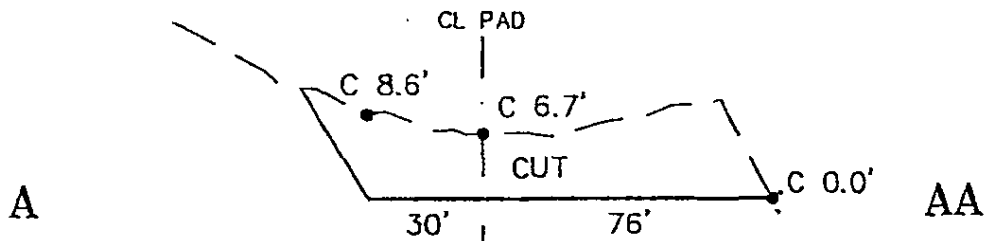

NOTE:  
ALL CUT/FILL SIDE SLOPES  
ARE 1.5:1 UNLESS OTHERWISE  
NOTED.

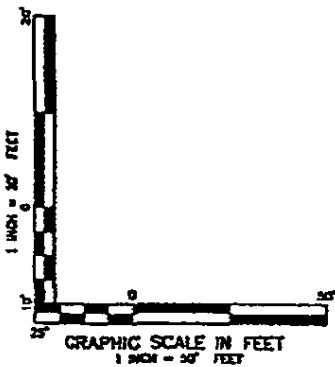


CONSTRUCTION SURVEYS, INC.  
0012 SUNRISE BLVD.  
SILT, CO 81652  
970-876-5753

WILLIAMS PRODUCTION RMT  
PA #42-27

SCALE: AS NOTED

SHEET: 3 OF 7

# PLAT #6 RECLAMATION PAD PRODUCTION EQUIPMENT

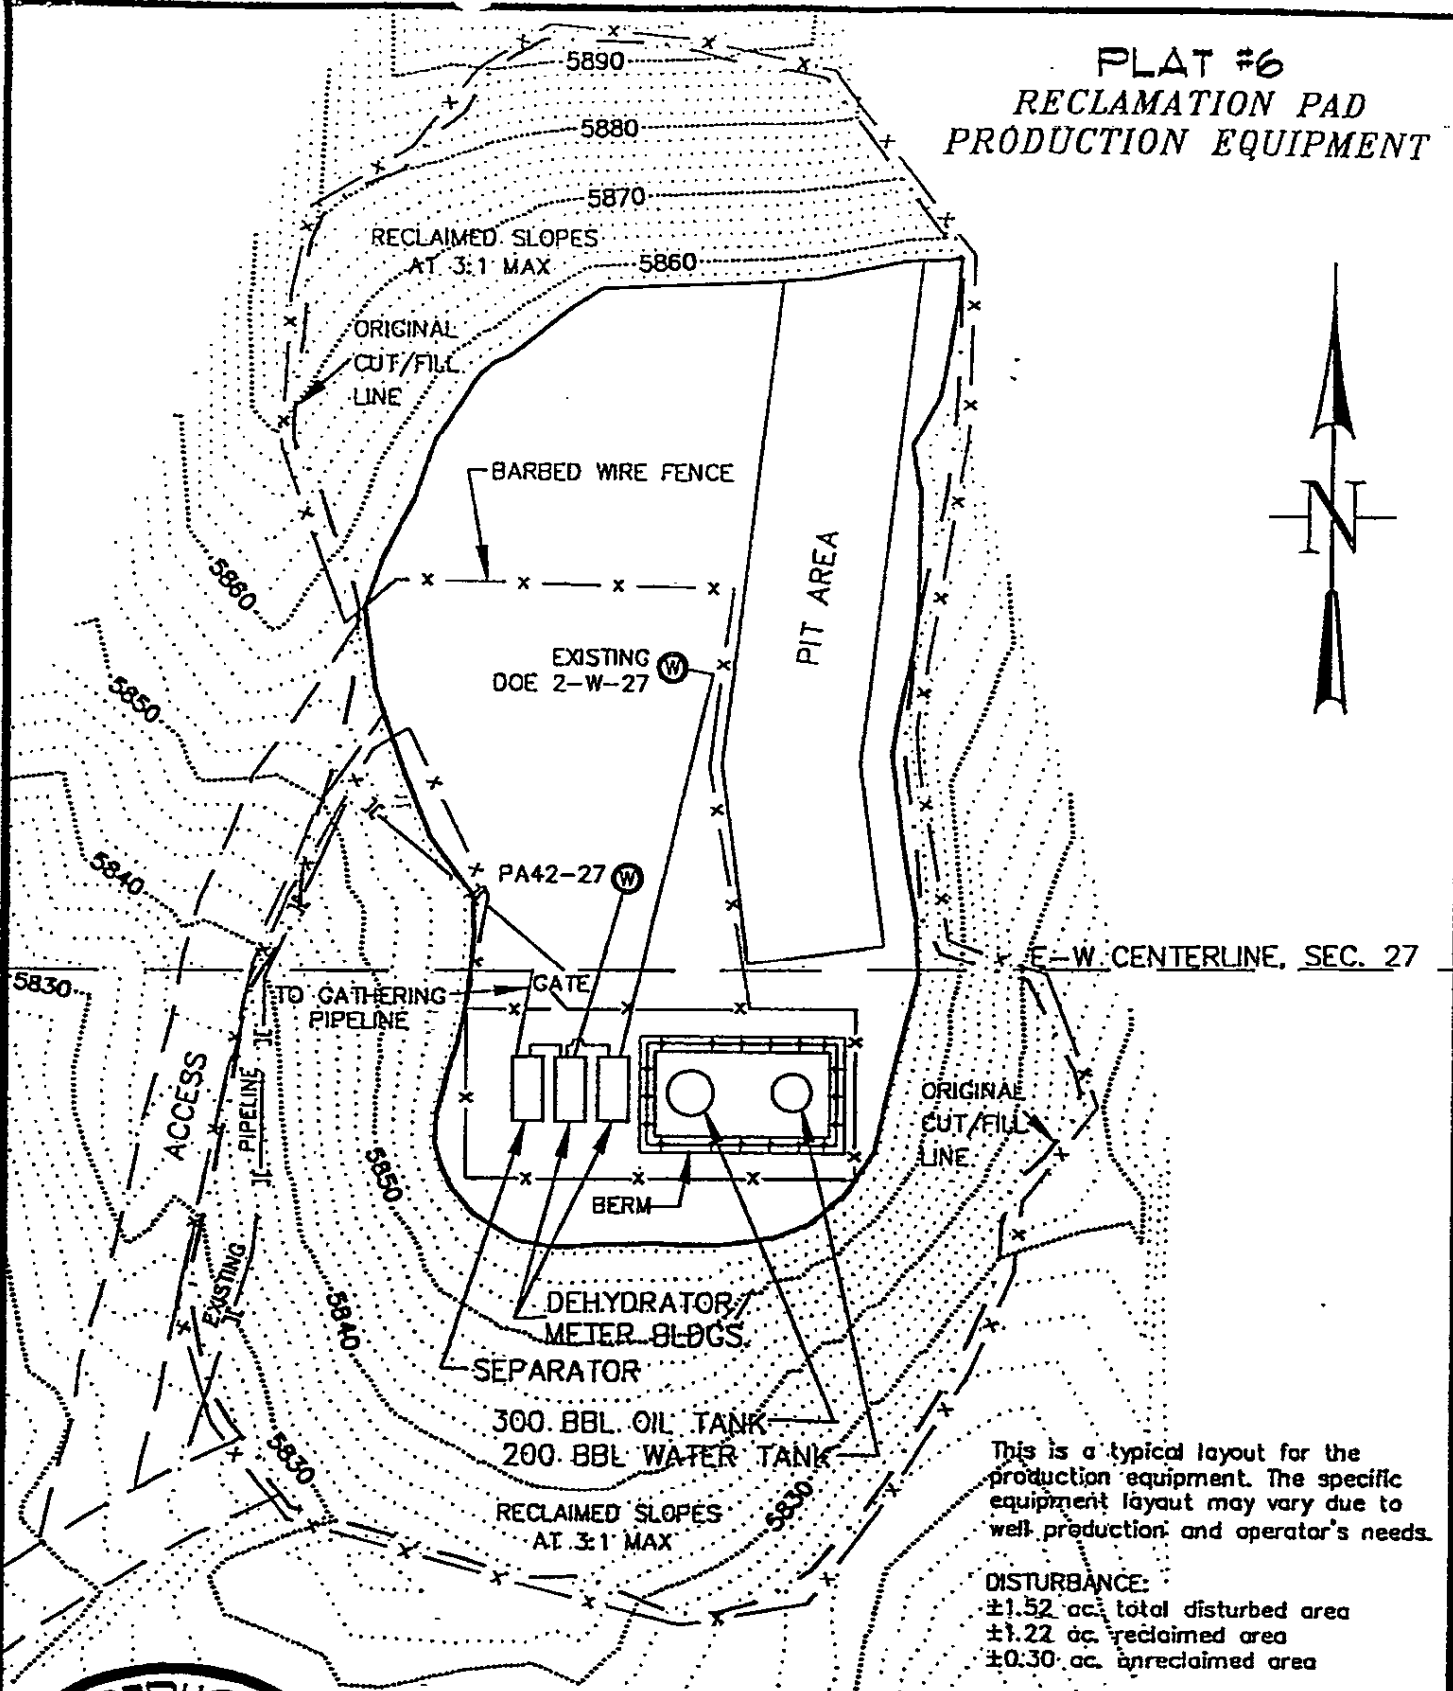

This is a typical layout for the production equipment. The specific equipment layout may vary due to well production and operator's needs.

DISTURBANCE:  
±1.52 ac. total disturbed area  
±1.22 ac. reclaimed area  
±0.30 ac. unreclaimed area



CONSTRUCTION SURVEYS, INC.  
0012 SUNRISE BLVD.  
SILT, CO 81652  
970-876-5753

WILLIAMS PRODUCTION RMT  
PA #42-27

SCALE: 1" = 50'      SHEET: 6 OF 7