

PROCEED IN AN EASTERLY, THEN SOUTHEASTERLY DIRECTION FROM GREELEY, COLORADO ALONG U.S. HIGHWAY 34 APPROXIMATELY 19.7 MILES; FOLLOW ROAD FLAGS IN A SOUTHERLY, THEN WESTERLY, THEN NORTHERLY DIRECTION APPROXIMATELY 5,810' TO THE PROPOSED LOCATION.

TOTAL DISTANCE FROM GREELEY, COLORADO TO THE PROPOSED LOCATION IS APPROXIMATELY 20.8 MILES.

REV: 6 06-13-16 M.F.D. (ACCESS ROAD CHANGE)

**BILL BARRETT CORPORATION**

ANSCHUTZ EQUUS FARMS 4-62-20 21 NWNW PAD  
NW 1/4 NW 1/4, SECTION 20, T4N, R62W, 6th P.M.  
WELD COUNTY, COLORADO




UELS, LLC  
Corporate Office \* 85 South 200 East  
Vernal, UT 84078 \* (435) 789-1017

DRAWN BY: J.L.G.

DATE DRAWN: 10-14-14

**ROAD DESCRIPTION**

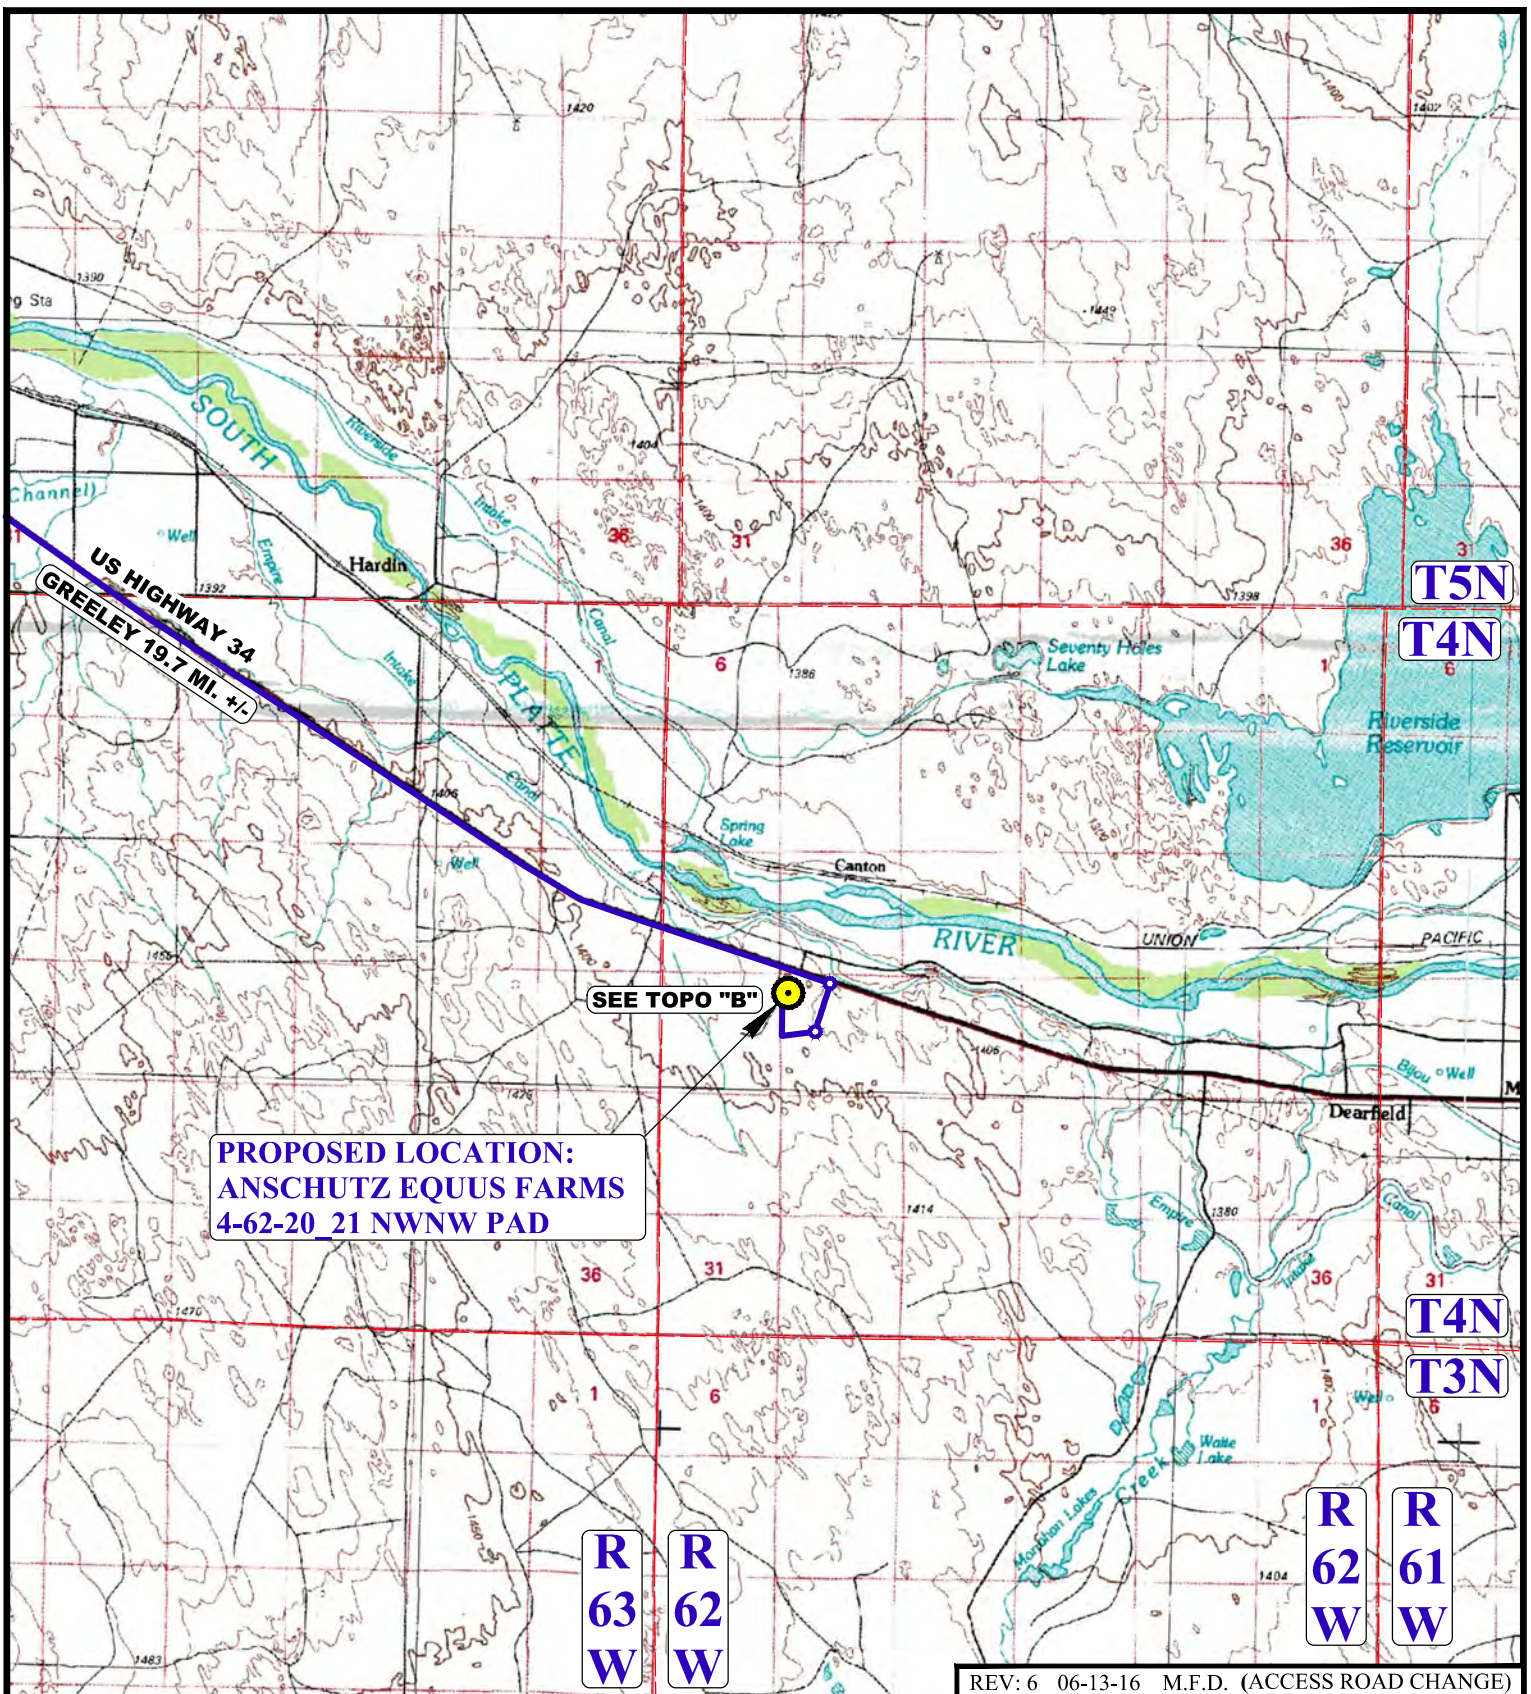

# LEGEND:

● PROPOSED LOCATION

## BILL BARRETT CORPORATION

ANSCHUTZ EQUUS FARMS 4-62-20\_21 NWNW PAD  
NW 1/4 NW 1/4, SECTION 20, T4N, R62W, 6th P.M.  
WELD COUNTY, COLORADO

DRAWN BY: J.L.G.

DATE DRAWN: 10-14-14

SCALE: 1:100,000


ACCESS ROAD MAP

TOPO A



UELS, LLC  
Corporate Office \* 85 South 200 East  
Vernal, UT 84078 \* (435) 789-1017



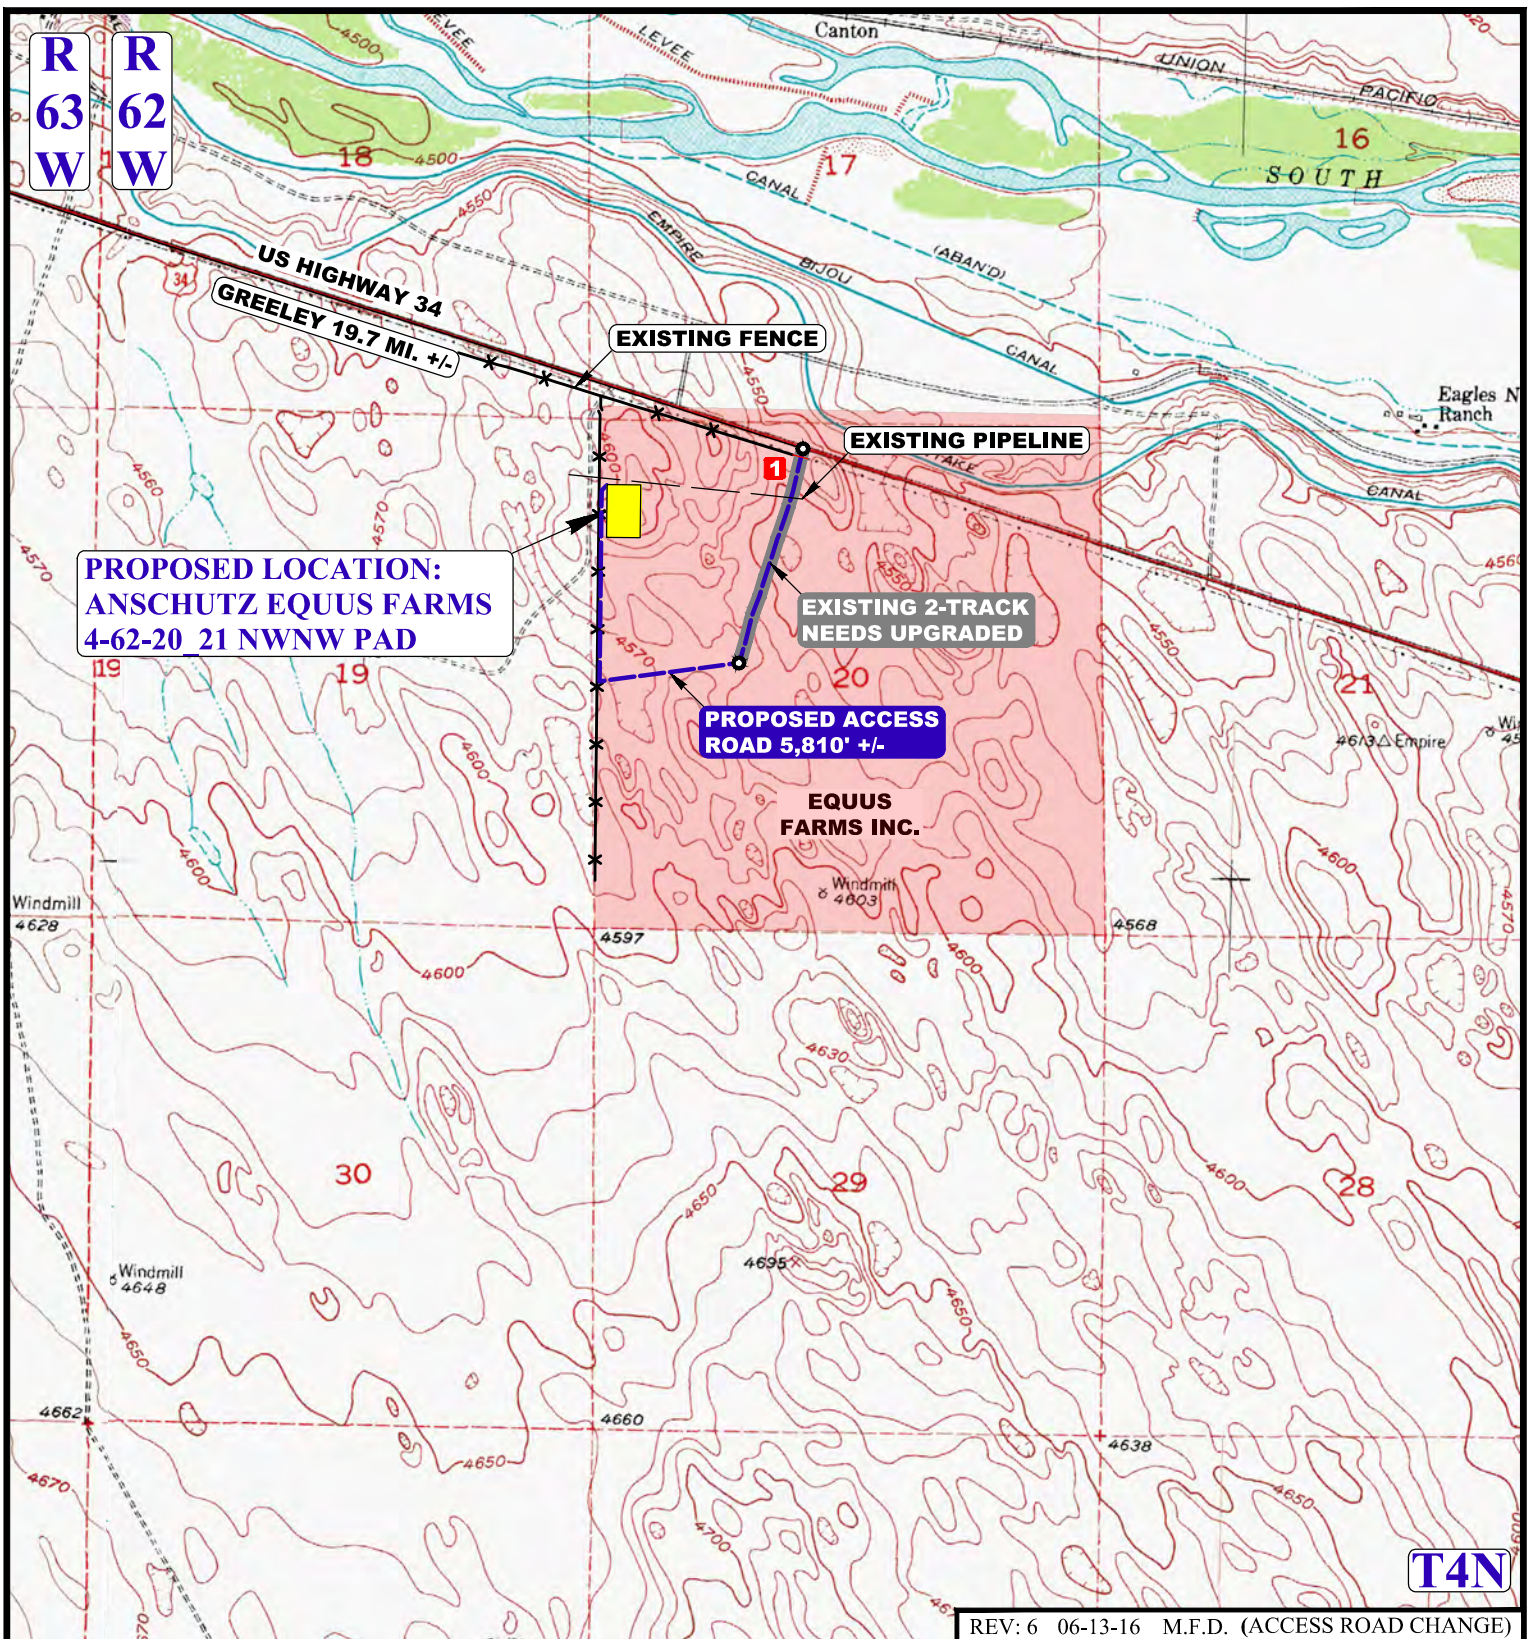

NOTE: PARCEL DATA SHOWN HAS BEEN OBTAINED FROM VARIOUS SOURCES AND SHOULD BE USED FOR MAPPING, GRAPHIC AND PLANNING PURPOSES ONLY. NO WARRANTY IS MADE BY UINTAH ENGINEERING AND LAND SURVEYING (UELS) FOR ACCURACY OF THE PARCEL DATA.

#### LEGEND:

- EXISTING ROAD
- PROPOSED ROAD
- EXISTING FENCE
- EXISTING PIPELINE
- EXISTING 2-TRACK
- EXISTING CATTLE GUARD

#### BILL BARRETT CORPORATION

ANSCHUTZ EQUUS FARMS 4-62-20 21 NWNW PAD  
NW 1/4 NW 1/4, SECTION 20, T4N, R62W, 6th P.M.  
WELD COUNTY, COLORADO

DRAWN BY: J.L.G.

DATE DRAWN: 10-14-14

SCALE: 1:24,000

ACCESS ROAD MAP

TOPO B



UELS, LLC  
Corporate Office \* 85 South 200 East  
Vernal, UT 84078 \* (435) 789-1017