

FINISHED GRADE ELEVATION = 8206.4'

- NOTES:**
- Flare stack is to be located a min. of 100' from the wellhead.
 - Round corners at 35' radius or as needed.
 - Contours shown at 2' intervals.
 - Cut/Fill slopes 1 1/2:1 (Typ.).

REV: 2 07-14-16 M.D. (WELL NAME CHANGE)

SandRidge Exploration & Production, LLC

OPEN RANGE 18 PAD
 LOT 4, SECTION 18, T7N, R80W, 6th P.M.
 JACKSON COUNTY, COLORADO




UELS, LLC
 Corporate Office * 85 South 200 East
 Vernal, UT 84078 * (435) 789-1017

SURVEYED BY	DARREN SHANKS, G.W.	06-10-16	SCALE
DRAWN BY	T.B.	06-16-16	1" = 60'

CONSTRUCTION LAYOUT FIGURE #1

1" = 40'
 X-Section
 Scale
 1" = 100'

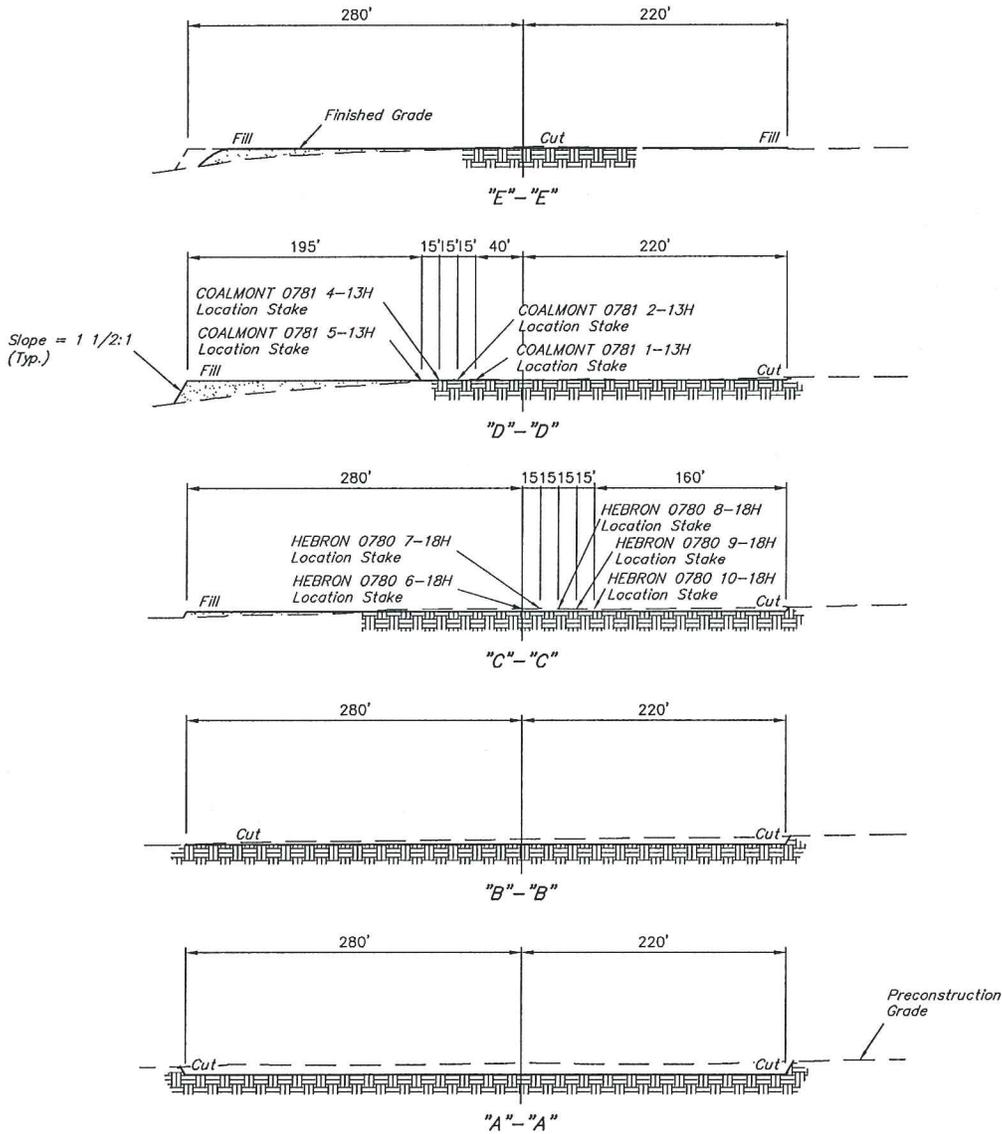

APPROXIMATE EARTHWORK QUANTITIES	
(6") TOPSOIL STRIPPING	4,990 Cu. Yds.
REMAINING LOCATION	7,110 Cu. Yds.
TOTAL CUT	12,100 Cu. Yds.
FILL	7,110 Cu. Yds.
EXCESS MATERIAL	4,990 Cu. Yds.
TOPSOIL	4,990 Cu. Yds.
EXCESS UNBALANCE (After Interim Rehabilitation)	0 Cu. Yds.

APPROXIMATE SURFACE DISTURBANCE AREAS		
	DISTANCE	ACRES
WELL SITE DISTURBANCE IN SECTION 18, T7N, R80W	NA	±6.512
WELL SITE DISTURBANCE IN SECTION 19, T7N, R80W	NA	±0.606
30' WIDE PRIMARY ACCESS ROAD R-O-W DISTURBANCE	±4937'	±3.400
30' WIDE SECONDARY ACCESS ROAD R-O-W DISTURBANCE	±491'	±0.338
2-TRACK RE-ROUTE DISTURBANCE IN SECTION 13, T7N, R81W	±227'	NA
2-TRACK RE-ROUTE DISTURBANCE IN SECTION 24, T7N, R81W	±138'	NA
TOTAL SURFACE USE AREA		±10.856

REV: 2 07-14-16 M.D. (WELL NAME CHANGE)

- NOTES:**
- Fill quantity includes 5% for compaction.
 - Calculations based on 6" of topsoil stripping.
 - Cut/Fill slopes 1 1/2:1 (Typ.).

SandRidge Exploration & Production, LLC

OPEN RANGE 18 PAD
 LOT 4, SECTION 18, T7N, R80W, 6th P.M.
 JACKSON COUNTY, COLORADO



UELS, LLC
 Corporate Office * 85 South 200 East
 Vernal, UT 84078 * (435) 789-1017

SURVEYED BY	DARREN SHANKS, G.W.	06-10-16	SCALE
DRAWN BY	T.B.	06-16-16	AS SHOWN

CONSTRUCTION LAYOUT CROSS SECTIONS FIGURE #2