

CONSTRUCTION LAYOUT DRAWING

1 of 2

VEGETATION:
PASTURE

SURFACE USE:
GRAZING



RECLAIMED ACREAGE

TOTAL RECLAIMED 1.3 ACRES
NOT ALL TOP SOIL INSIDE OF RECLAIMED
AREA WILL BE UTILIZED.

PAD 300'X400' ELEV= 4972.3


DISTURBED AREA=4.0± ACRES

ESTIMATED DIRT QUANTITIES

CUTx10%	FILL	PIT	TOPSOIL	EXCESS
3,630	1,150	2,590	2,270	210

NOTE: VOLUMES IN CUBIC YARDS. TOPSOIL
INCLUDED IN VOLUMES AT A DEPTH OF 6".
PIT NOT INCLUDED IN TOTAL EXCESS.

BARRACUDA 20-14-7-60 PAD LOC ID # 425439

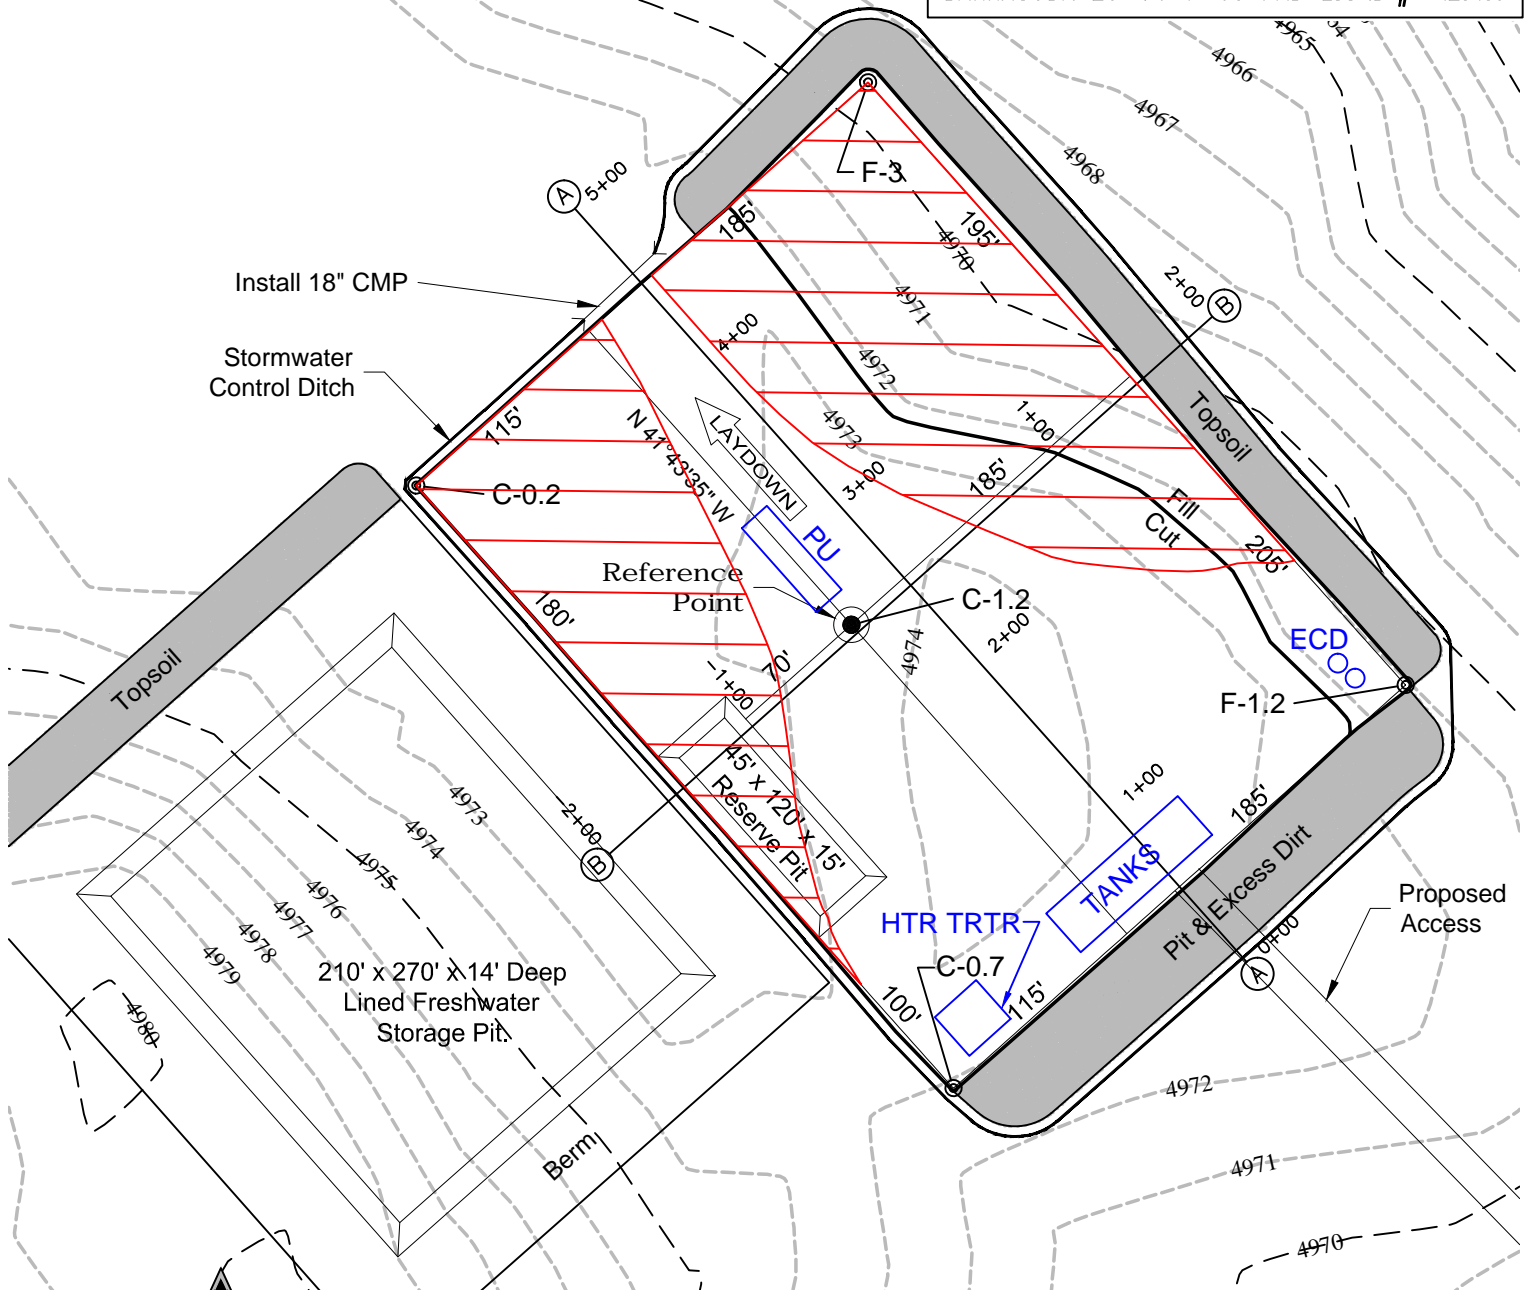

NOTE:

10% ALLOWANCE IS MADE FOR SOIL EXPANSION.

CARRIZO OIL & GAS, INC
BARRACUDA 20-14-7-60 PAD

SW1/4 SW1/4 SECTION 20 T7N R60W
6th PM WELD COUNTY COLORADO



North

0 100 200

Graphic Scale in Feet
1" = 100'

7/7/16