

# CONSTRUCTION LAYOUT DRAWING

1 of 2

**VEGETATION:**  
DRY LAND PASTURE

**SURFACE USE:**  
GRAZING

PAD 300'X400' ELEV=4991'


DISTURBED AREA=3.8± ACRES

ESTIMATED DIRT QUANTITIES

CUTx10%	FILL	PIT	TOPSOIL	EXCESS
4,030	1,670	2,590	2,290	70


NOTE: VOLUMES IN CUBIC YARDS. TOPSOIL INCLUDED IN VOLUMES AT A DEPTH OF 6". PIT NOT INCLUDED IN TOTAL EXCESS.

SPEAKER 27-31-8-61 PAD LOC ID # 424603

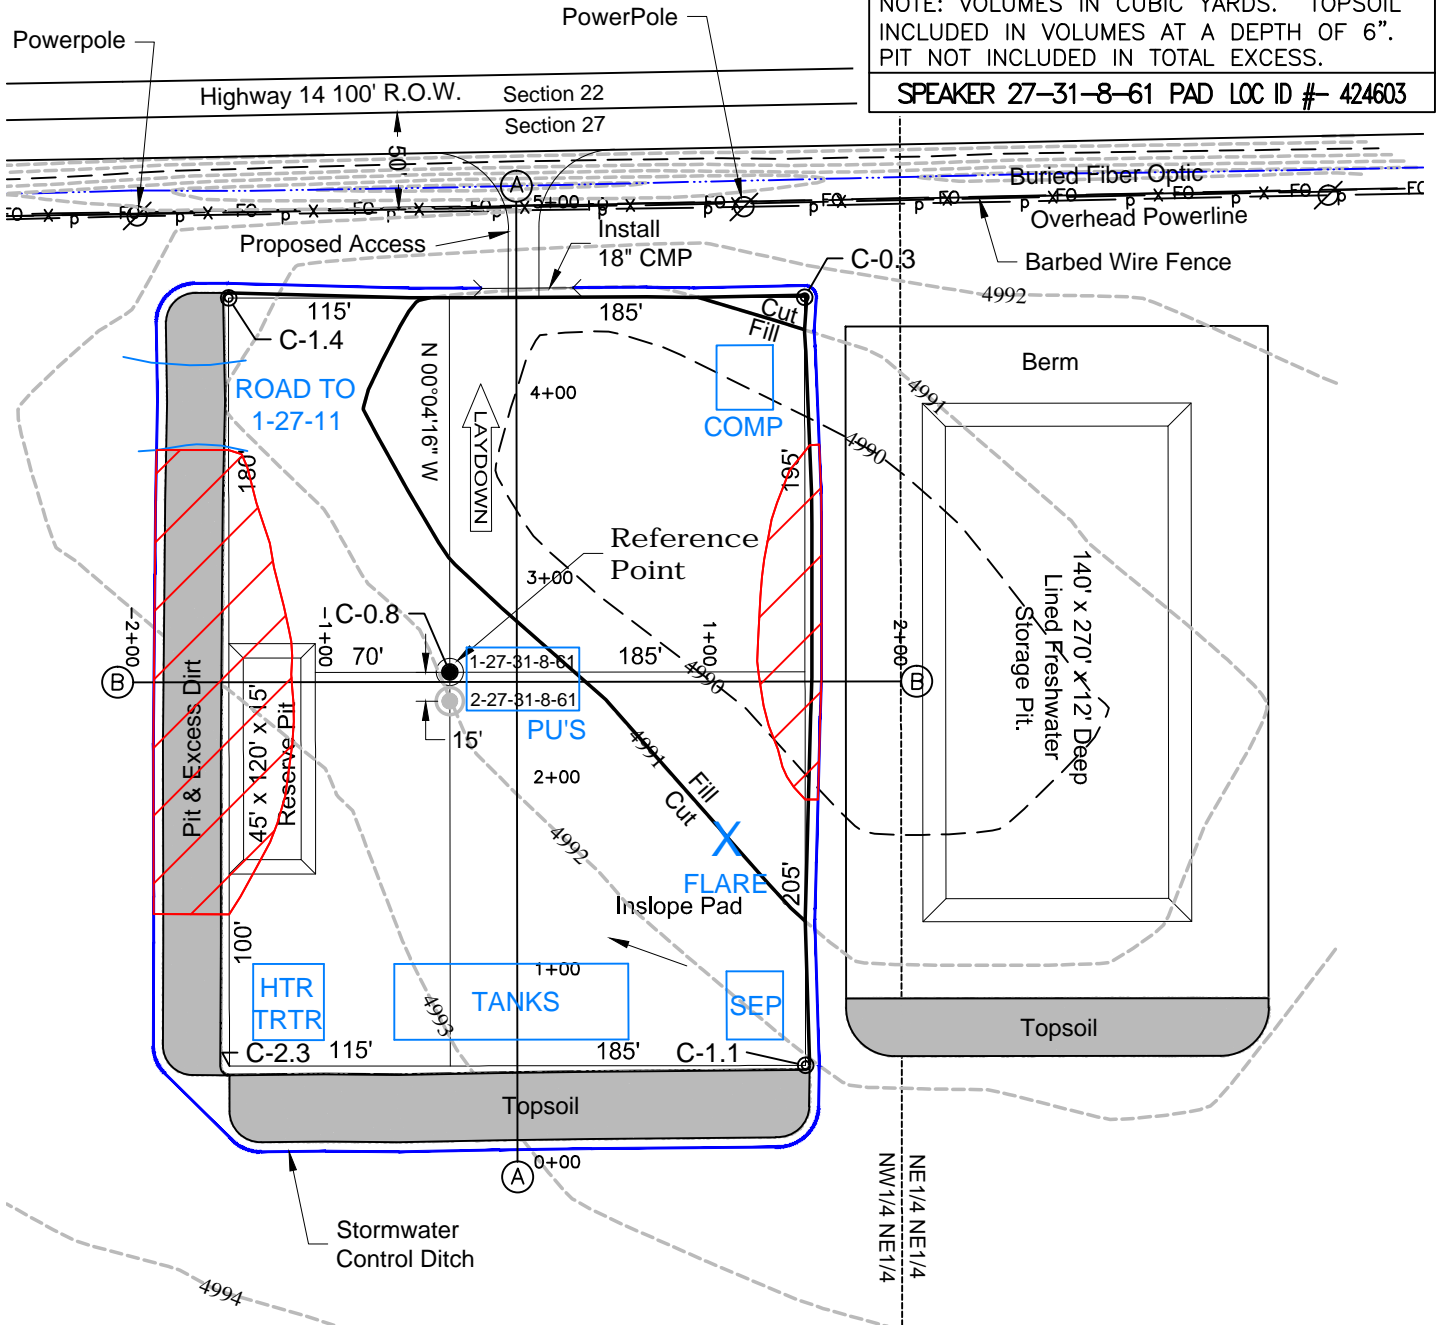

**PROPOSED RECLAIMED ACREAGE**

TOTAL PROPOSED RECLAIMED 0.5 ACRES  
NOT ALL TOP SOIL INSIDE OF RECLAIMED  
AREA WILL BE UTILIZED.

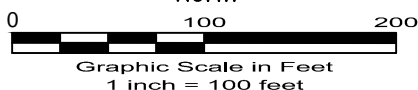

**NOTE:**  
10% ALLOWANCE IS MADE FOR SOIL EXPANSION.

**CARRIZO OIL & GAS, INC**  
**SPEAKER 27-31-8-61 PAD**

**NW1/4 NE1/4 SEC. 27 T8N R61W**  
**6th PM WELD COUNTY COLORADO**

7/27/16