
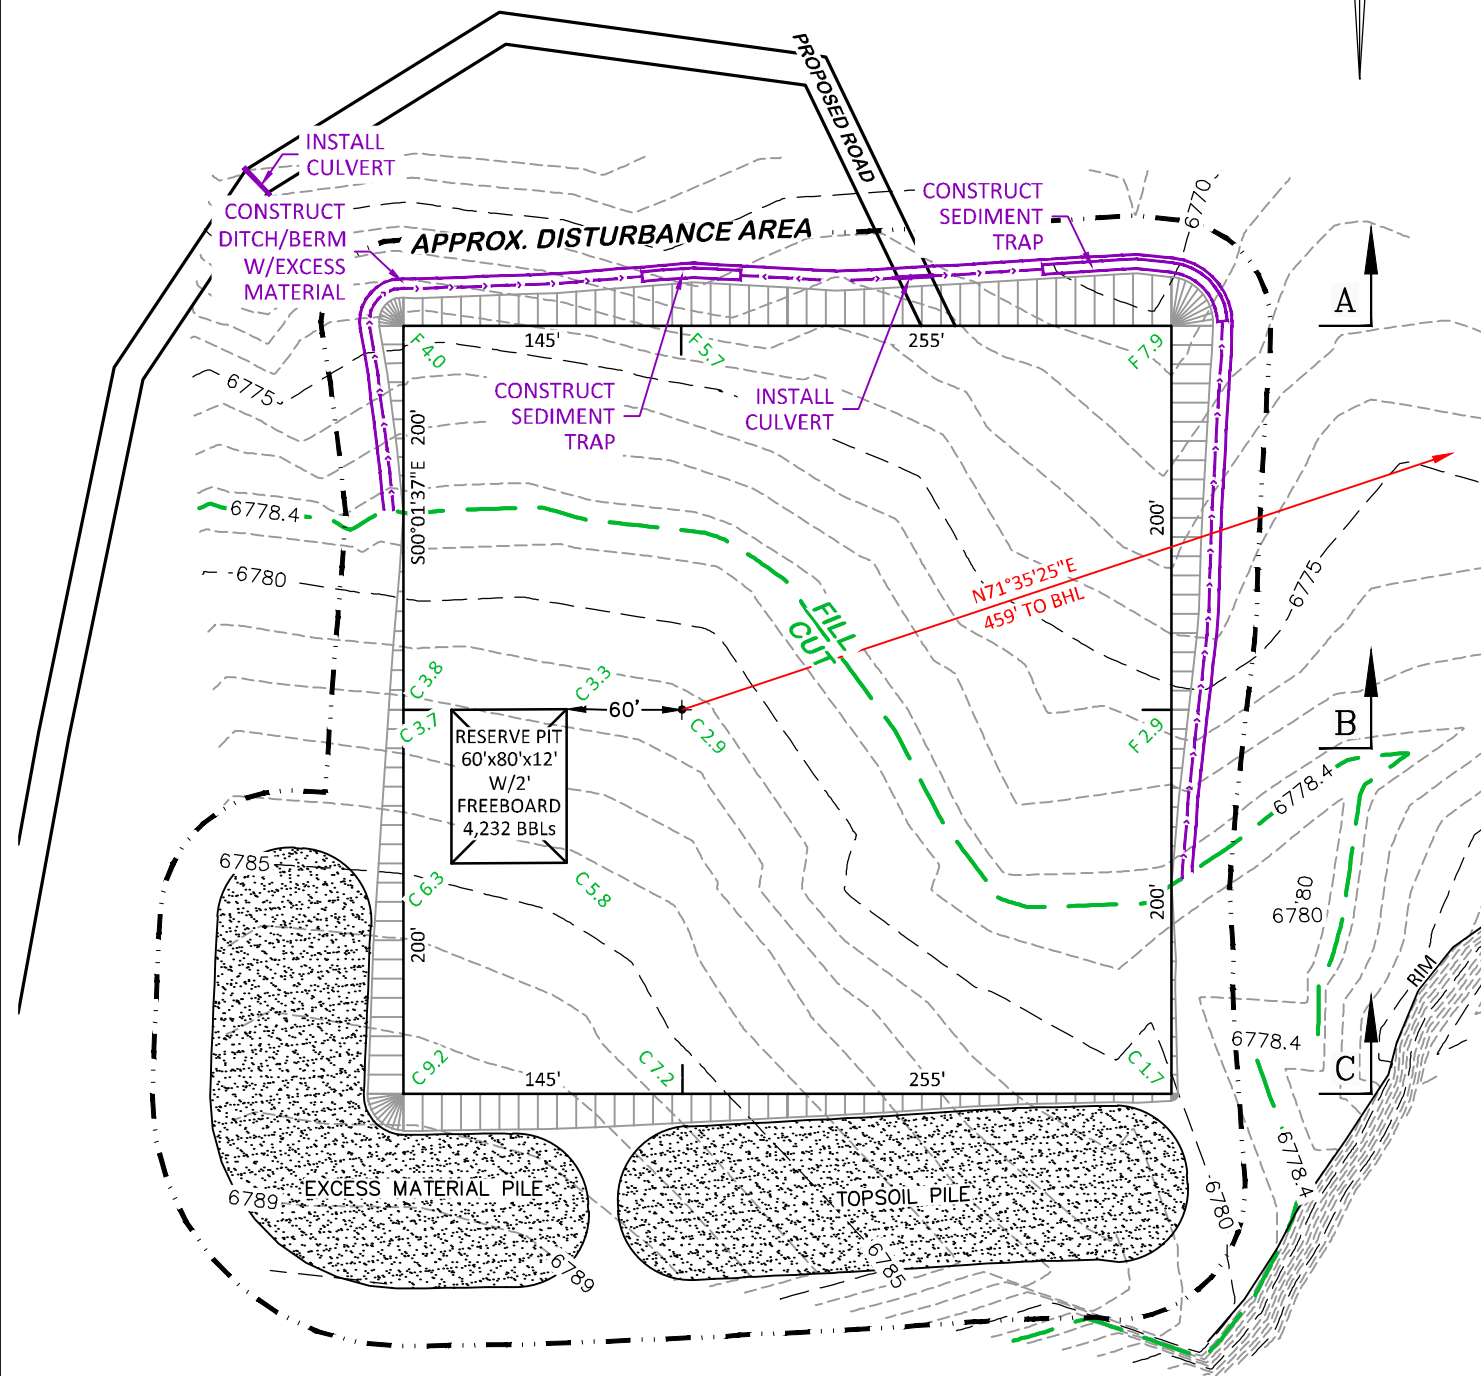



UNGRADED ELEVATION: 6781.3'
 FINAL ELEVATION: 6778.4'
 PROPOSED AREA OF DISTURBANCE: 6.8± ACRES
 DRAINS TO POWDER WASH

STORMWATER BMP's

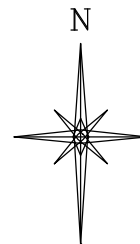

**BEFORE DIGGING
 CALL FOR
 UTILITY LINE LOCATION**

POWDER WASH 19-1

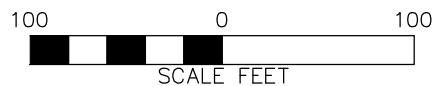

DRIFFIN & ASSOCIATES, INC.

(307) 362-5028

1414 ELK ST., ROCK SPRINGS, WY 82901

DRAWN: 10/30/2015 - TCM

SCALE: 1" = 100'

REVISED: 12/2/2015 - TCM

DRG JOB No. 20958

MOVED SHL & PIT

EXHIBIT 2E

STORMWATER BMP's

QEP ENERGY COMPANY

POWDER WASH 19-1

**SESE, SECTION 19, T. 12 N., R. 97 W., 6th P.M.,
 MOFFAT COUNTY, COLORADO**