

PROCEED IN AN EASTERLY, THEN SOUTHEASTERLY DIRECTION FROM GREELEY, COLORADO ALONG U.S. HIGHWAY 34 APPROXIMATELY 25.4 MILES TO THE JUNCTION OF THIS ROAD AND COUNTY ROAD 87 TO THE NORTH; TURN LEFT AND PROCEED IN A NORTHERLY, THEN EASTERLY DIRECTION APPROXIMATELY 3.0 MILES TO THE JUNCTION OF THIS ROAD AND COUNTY ROAD 89 TO THE NORTH; TURN LEFT AND PROCEED IN A NORTHERLY DIRECTION APPROXIMATELY 3.9 MILES TO THE JUNCTION OF THIS ROAD AND AN EXISTING ROAD FOR THE HAWKINS 5-61-21 WELL PAD TO THE EAST; TURN RIGHT AND PROCEED IN AN EASTERLY, THEN NORTHERLY DIRECTION APPROXIMATELY 457' TO THE EXISTING HAWKINS 5-61-21 WELL PAD AND THE PROPOSED ACCESS TO THE NORTHWEST; FOLLOW ROAD FLAGS IN A NORTHWESTERLY, THEN NORTHERLY DIRECTION APPROXIMATELY 625' TO THE PROPOSED LOCATION.

TOTAL DISTANCE FROM GREELEY, COLORADO TO THE PROPOSED WELL LOCATION IS APPROXIMATELY 32.5 MILES.

REV: 1 10-07-16 C.C. (PAD CHANGE)


**BILL BARRETT CORPORATION**

**HAWKINS 5-61-20 19 SW 21 PAD  
NW 1/4 SW 1/4, SECTION 21, T5N, R61W, 6th P.M.  
WELD COUNTY, COLORADO**

SURVEYED BY	D.N., G.W.	08-19-16	
DRAWN BY	T.L.	09-27-16	
<b>ROAD DESCRIPTION</b>			



**UELS, LLC**  
Corporate Office \* 85 South 200 East  
Vernal, UT 84078 \* (435) 789-1017

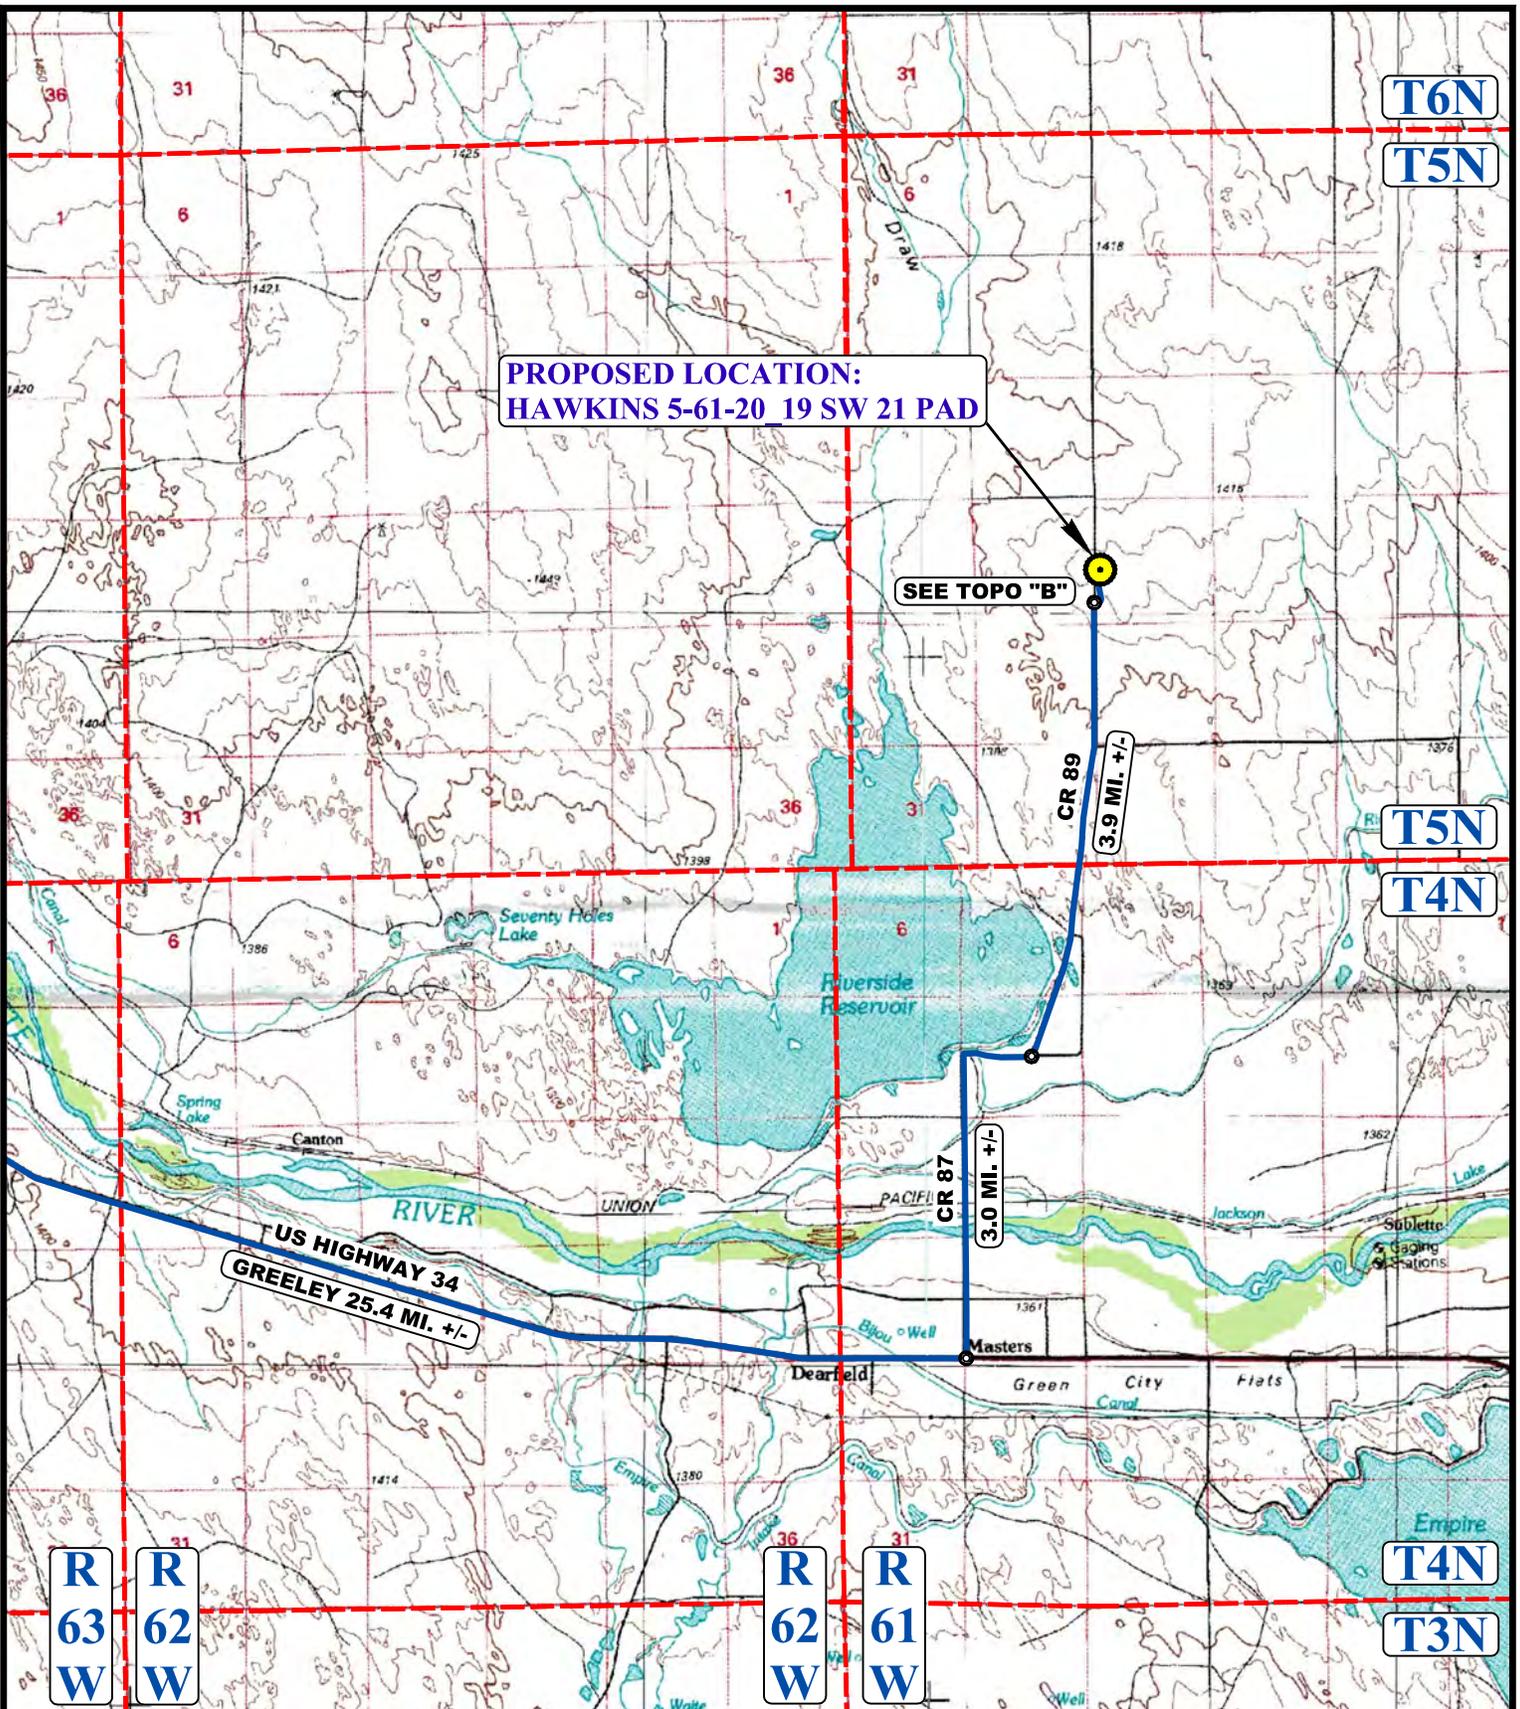

**LEGEND:**

 **PROPOSED LOCATION**



**BILL BARRETT CORPORATION**

**HAWKINS 5-61-20 19 SW 21 PAD**  
 NW 1/4 SW 1/4, SECTION 21, T5N, R61W, 6th P.M.  
 WELD COUNTY, COLORADO


SURVEYED BY	D.N., G.W.	08-19-16	SCALE
DRAWN BY	T.I.	09-27-16	1 : 100,000
<b>ACCESS ROAD MAP</b>			<b>TOPO A</b>



**UELS, LLC**  
 Corporate Office \* 85 South 200 East  
 Vernal, UT 84078 \* (435) 789-1017

R  
61  
W

PROPOSED TEMPORARY  
ACCESS 82' +/-

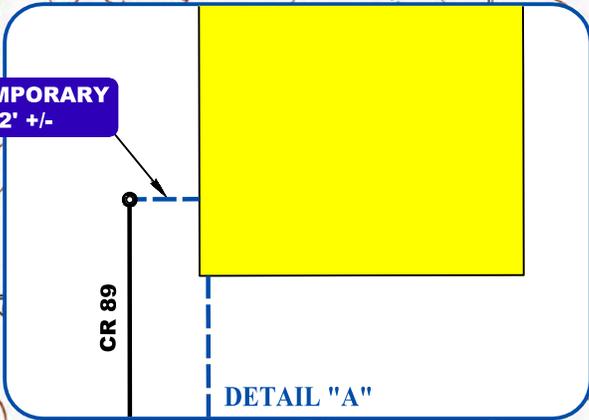

DETAIL "A"

PROPOSED LOCATION:  
HAWKINS 5-61-20 19 SW 21 PAD

SEE DETAIL "A"

EXISTING HAWKINS  
5-61-21 PAD

PROPOSED ACCESS 625' +/-

ACCESS FOR THE  
HAWKINS 5-61-21 PAD, 457' +/-

CR 89  
GREELEY 32.3 MI. +/-

T5N

REV: 3 10-07-16 C.C.. (PAD CHANGE)

NOTE: PARCEL DATA SHOWN HAS BEEN OBTAINED FROM VARIOUS SOURCES AND SHOULD BE USED FOR MAPPING, GRAPHIC AND PLANNING PURPOSES ONLY. NO WARRANTY IS MADE BY UINTAH ENGINEERING AND LAND SURVEYING (UELS) FOR ACCURACY OF THE PARCEL DATA.

LEGEND:

- EXISTING ROAD
- - - PROPOSED ROAD



BILL BARRETT CORPORATION

HAWKINS 5-61-20 19 SW 21 PAD  
NW 1/4 SW 1/4, SECTION 21, T5N, R61W, 6th P.M.  
WELD COUNTY, COLORADO



UELS, LLC  
Corporate Office \* 85 South 200 East  
Vernal, UT 84078 \* (435) 789-1017

SURVEYED BY	D.N., G.W.	08-19-16	SCALE
DRAWN BY	C.C.	08-22-16	1 : 24,000
<b>ACCESS ROAD MAP</b>			<b>TOPO B</b>