


R
93
W

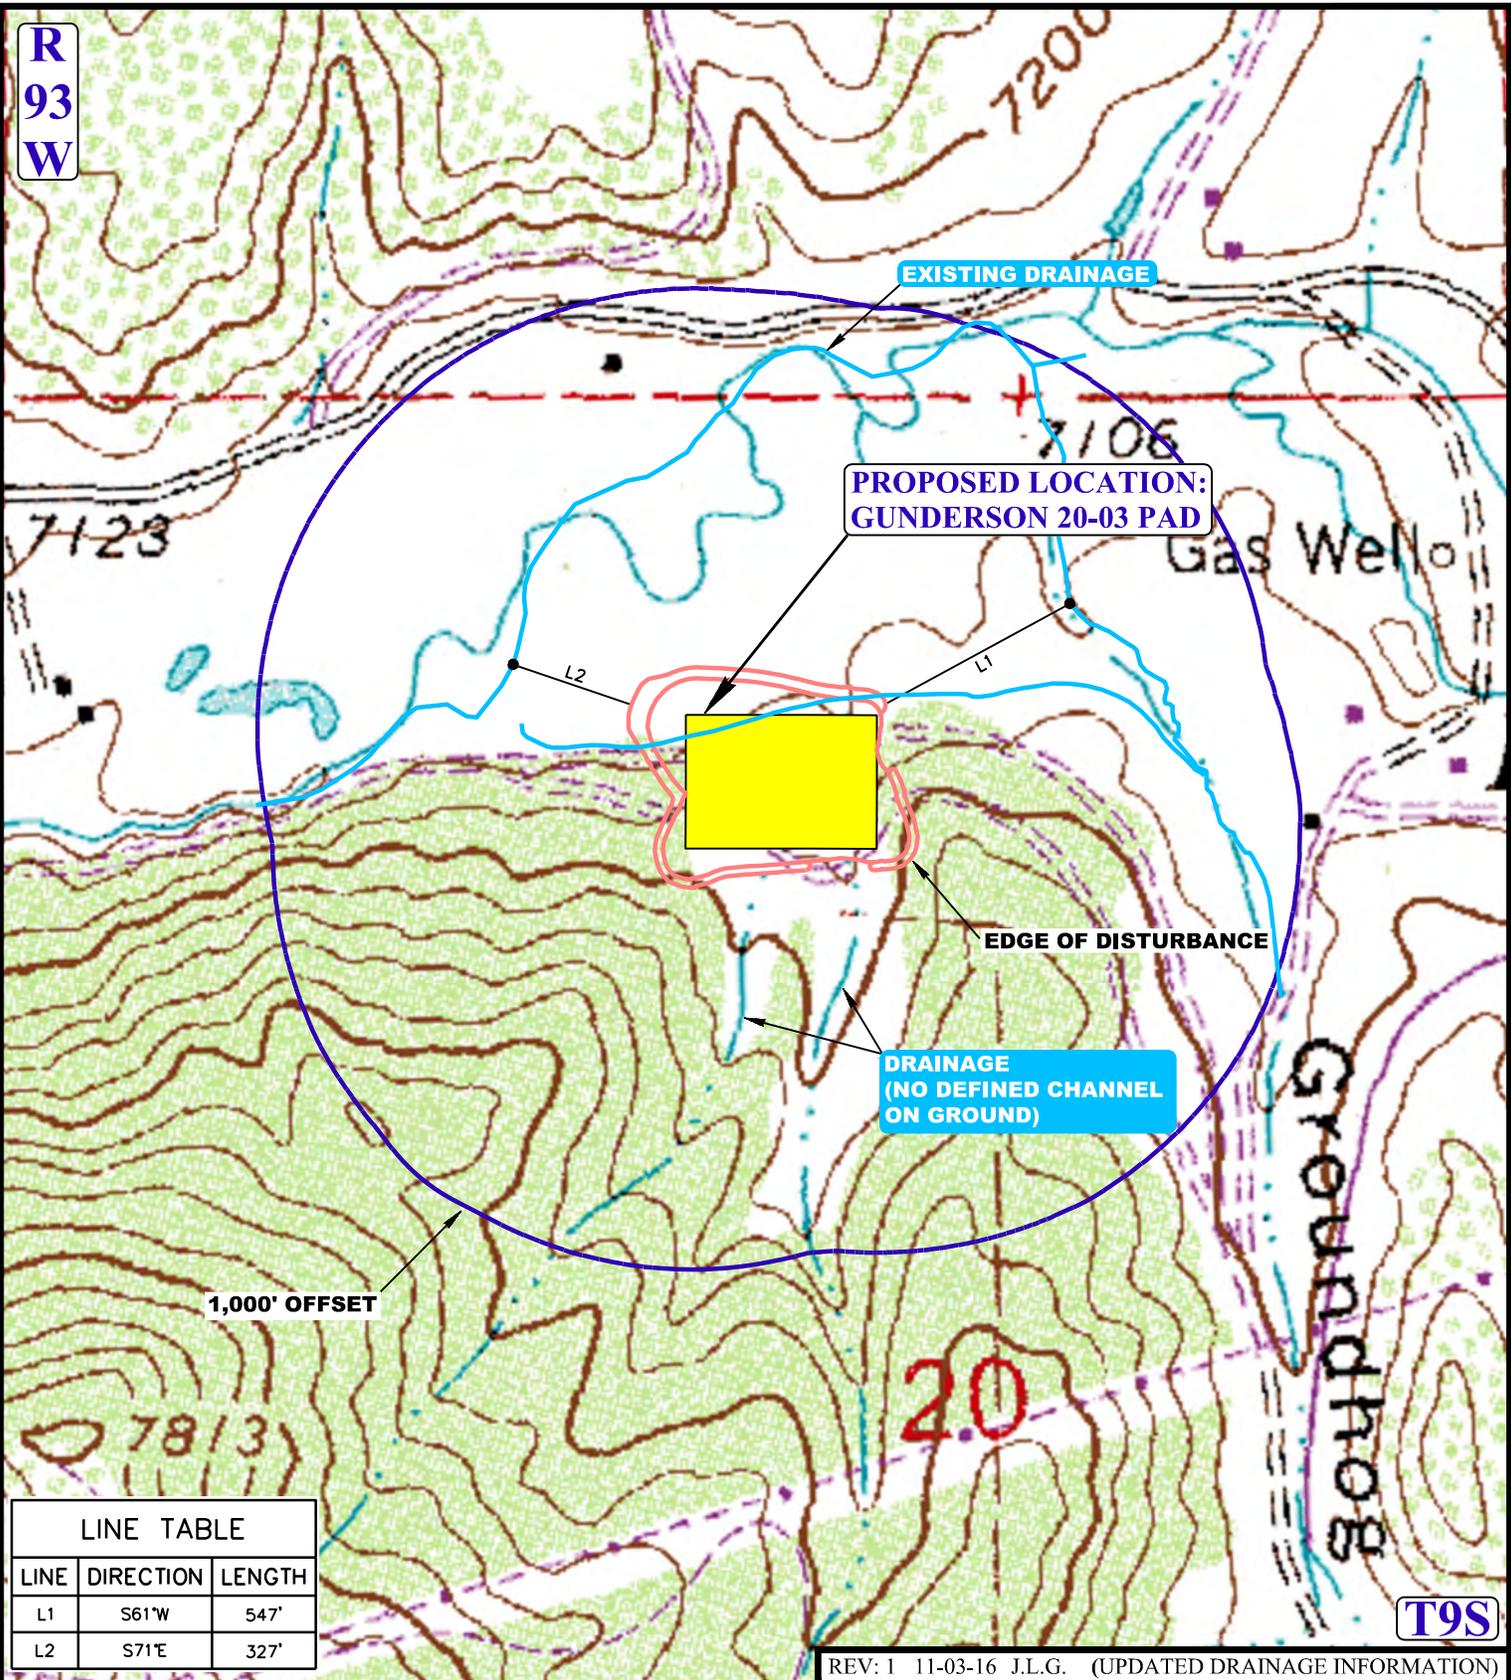

LINE TABLE		
LINE	DIRECTION	LENGTH
L1	S61°W	547'
L2	S71°E	327'

REV: 1 11-03-16 J.L.G. (UPDATED DRAINAGE INFORMATION)

T9S

LEGEND:

- EXISTING DRAINAGE
- 1000' OFFSET BOUNDARY (FROM EDGE OF DISTURBANCE)
- EDGE OF DISTURBANCE

LARAMIE ENERGY, LLC

GUNDERSON 20-03 PAD
 NE 1/4 NW 1/4, SECTION 20, T9S, R93W, 6th P.M.
 MESA COUNTY, COLORADO



DRAWN BY: T.I.	DATE DRAWN: 10-24-16
SCALE: 1: 6000	

HYDROLOGY MAP **TOPO W**



UELS, LLC
 Corporate Office * 85 South 200 East
 Vernal, UT 84078 * (435) 789-1017