



SandRidge Exploration & Production, LLC

TYPICAL RIG LAYOUT  
 RABBIT EARS 0681 S23 PAD  
 SW1/4NE1/4 of SECTION 23,  
 T6N, R81W, 6th P.M.

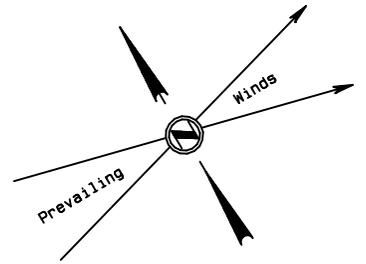

Existing Access Road (12' Wide) (to be widened to 22')

400'

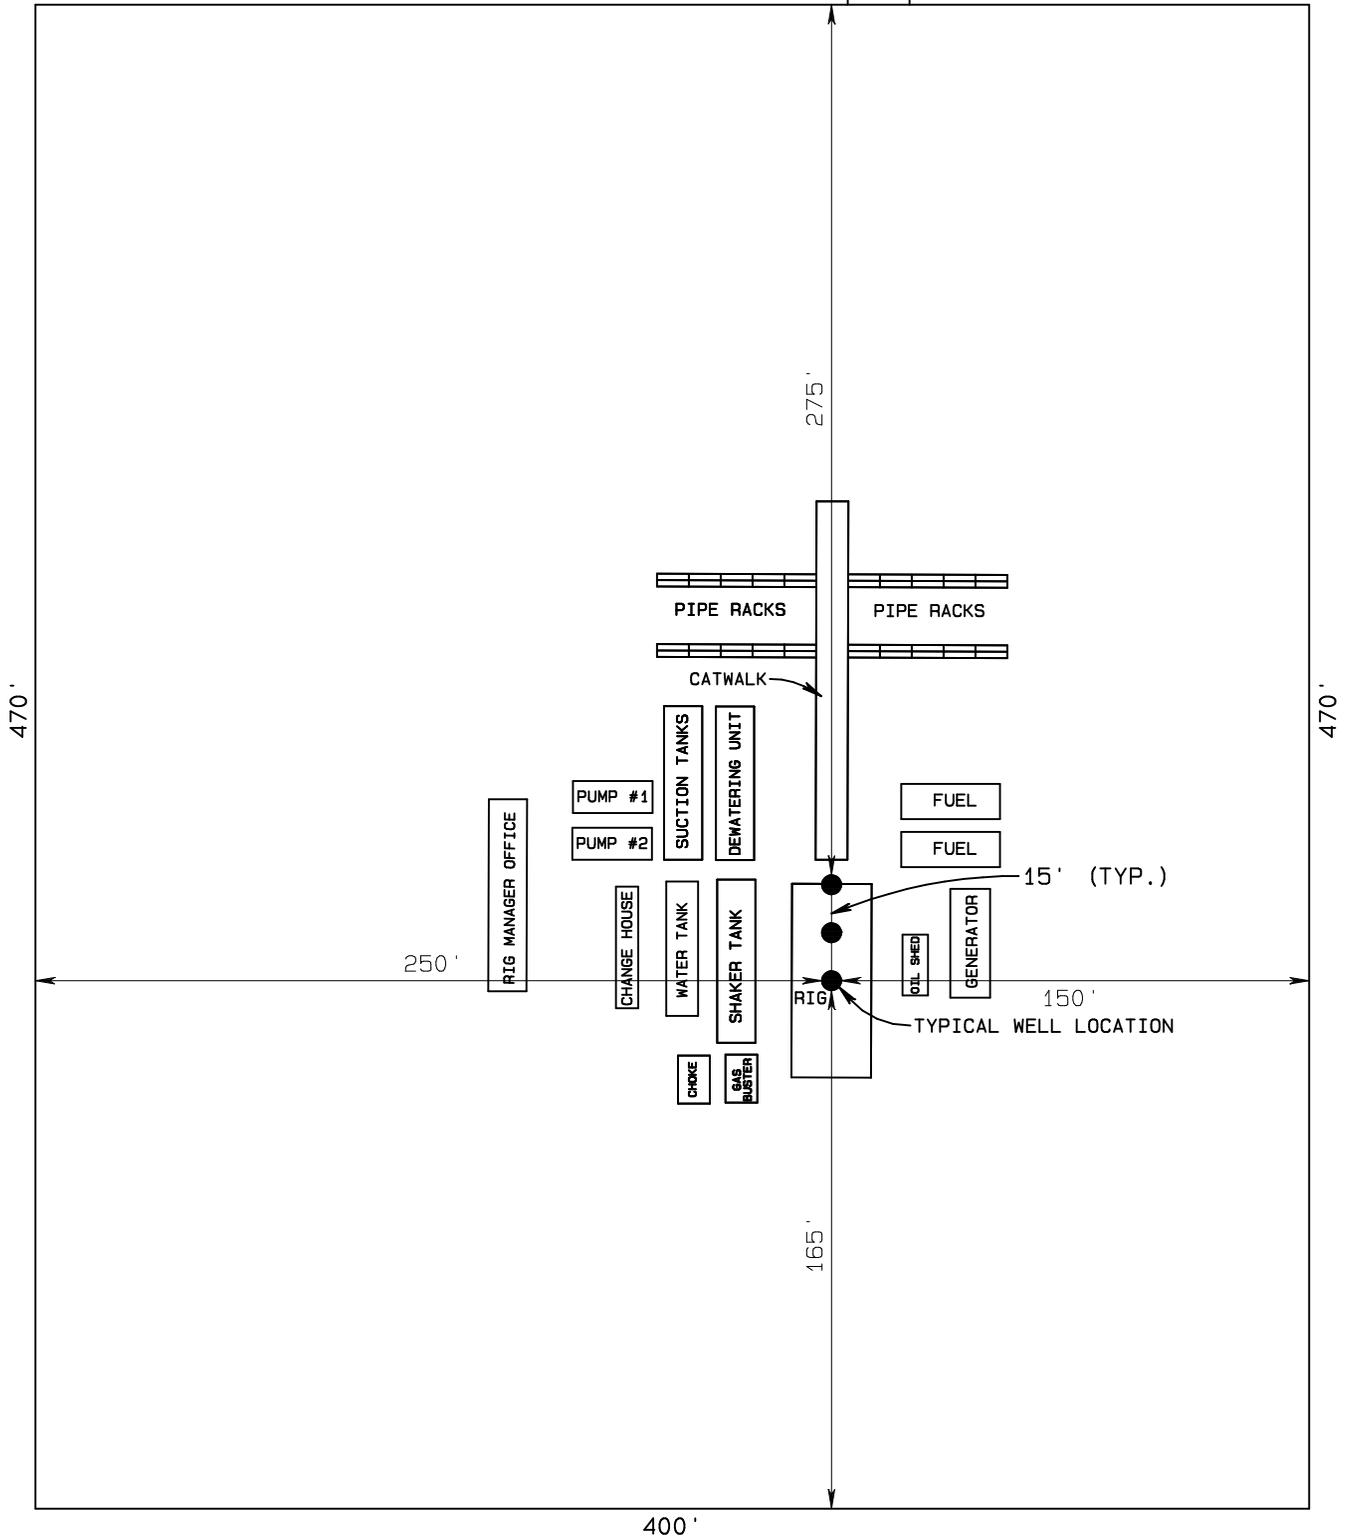

DRAWING REVISED: 12/8/2016


GRAPHIC SCALE 1"=60'




Final Pad Elevation = 8307.5'

SandRidge Exploration & Production, LLC

PRODUCTION FACILITY LAYOUT  
 RABBIT EARS 0681 S23 PAD  
 SW1/4NE1/4 of SECTION 23,  
 T6N, R81W, 6th P.M.

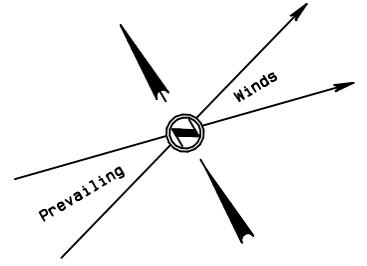

Existing  
 Access Road  
 (12' Wide)  
 (to be widened  
 to 22')

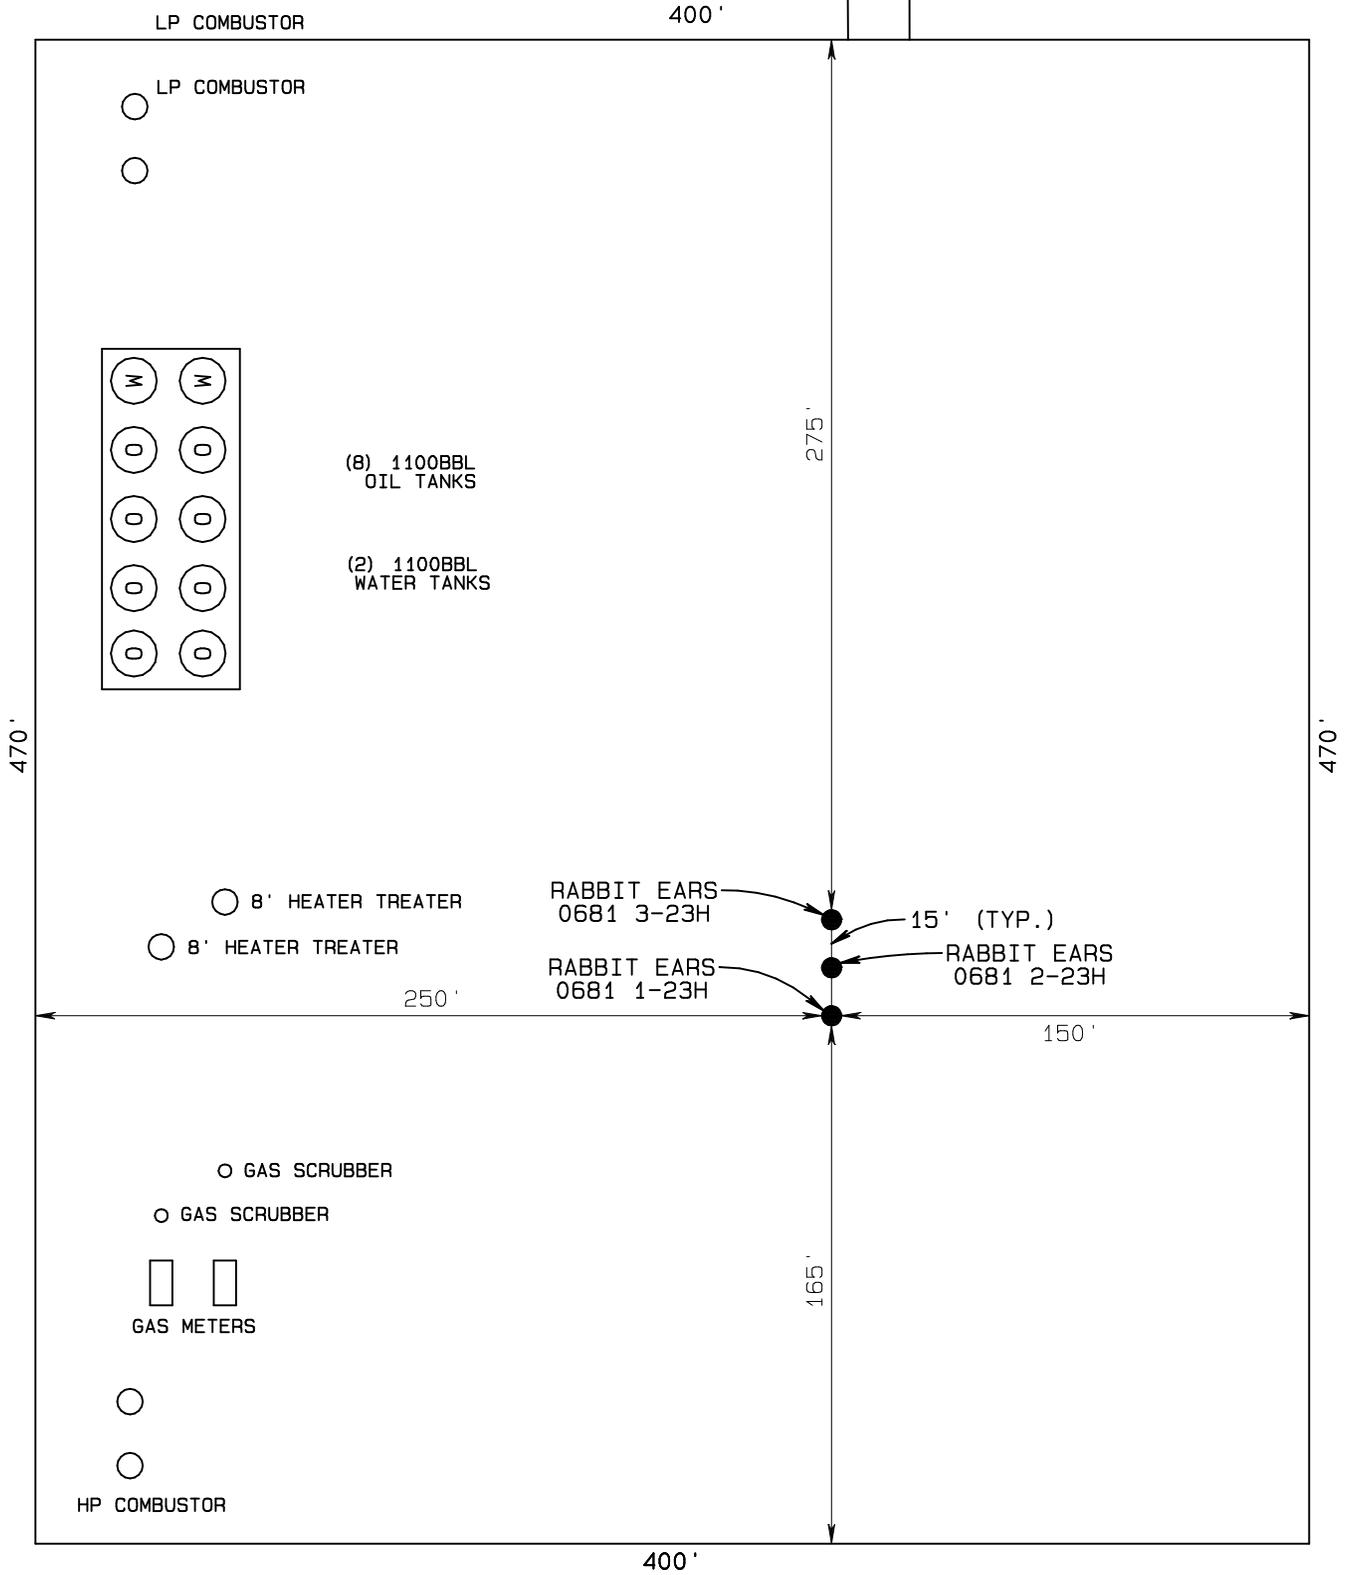

DRAWING REVISED: 12/8/2016

GRAPHIC SCALE 1"=60'



Final Pad Elevation = 8307.5'