


Well Name: DECHANT D07-25

API 05-123-23413	Quarter 3 NE	Quarter 4 SW	Section 7	Township 3	TwNShp N/S... N	Range 64	Rng E/W Dir W	County/Parish WELD	State/Province COLORADO	N/S Dist (ft) 1,350.0	N/S Ref FNL	E/W Dist (ft) 1,250.0	E/W Ref FWL
Original KB Elevation (ft) 4,838		Ground Elevation (ft) 4,826		Total Depth (ftKB) 7,215.0		Current PBTD (mKB) ORIGINAL HOLE - 7,158.0							

Spud Date 2/27/2006	VERTICAL - ORIGINAL HOLE, 3/30/2017 2:44:45 PM
------------------------	--

Vertical schematic (**proposed**)

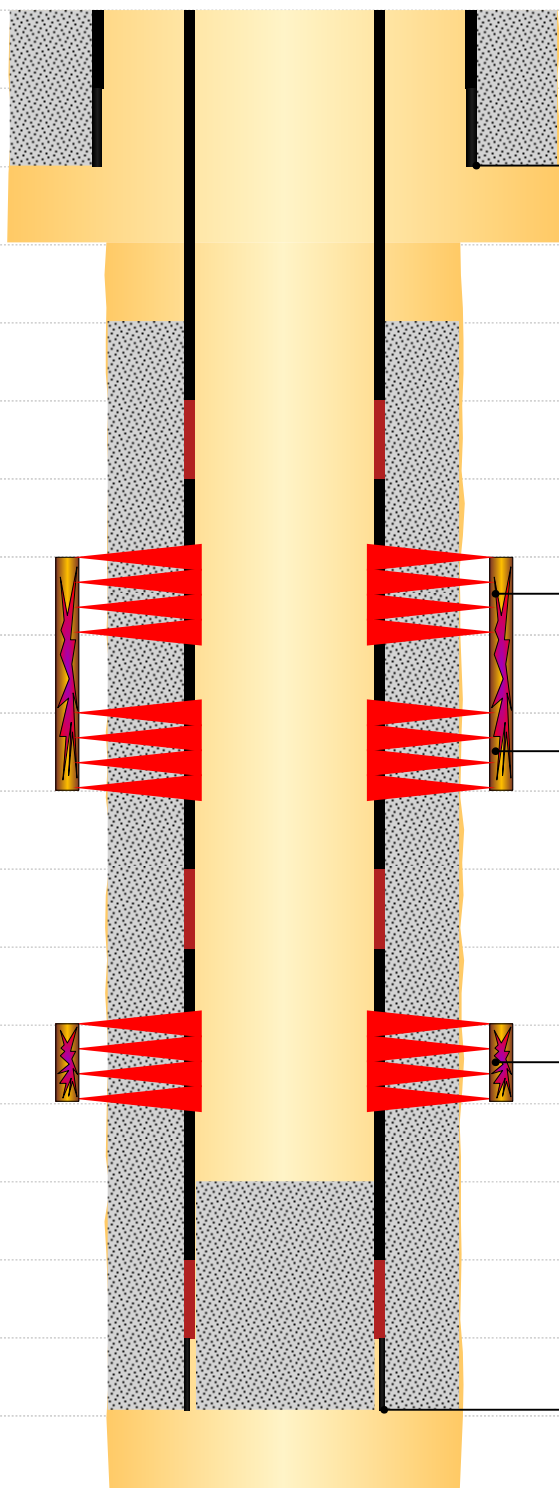

Cement

String Surface, 630.0ftKB	
Top Depth (ftKB) 12.0	Bottom Depth (ftKB) 630.0
String Production, 7,201.0ftKB	
Top Depth (ftKB) 3,590.0	Bottom Depth (ftKB) 7,201.0

Surface; 8 5/8; 24.00; 630.0

Des:Perforated; Depth MD:6,788.0-6,794.0; Com:NIO A

Des:Perforated; Depth MD:6,830.0-6,846.0; Com:NIO B

Des:Perforated; Depth MD:7,059.0-7,074.0; Com:CODELL

Production; 4 1/2; 11.60; M-80; 7,201.0