


**Well Name: DECHANT D07-33**

API 05-123-25905	Quarter 3 SW	Quarter 4 SW	Section 7	Township 3	TwNShp N/S... N	Range 64	Rng E/W Dir W	County/Parish WELD	State/Province COLORADO	N/S Dist (ft) 1,248.0	N/S Ref FSL	E/W Dist (ft) 185.0	E/W Ref FWL
Original KB Elevation (ft) 4,845		Ground Elevation (ft) 4,832		Total Depth (ftKB) 7,229.0		Current PBTD (mKB) ORIGINAL HOLE - 7,174.0							

Spud Date  
6/7/2008

VERTICAL - ORIGINAL HOLE, 3/30/2017 3:29:38 PM

Vertical schematic (proposed)

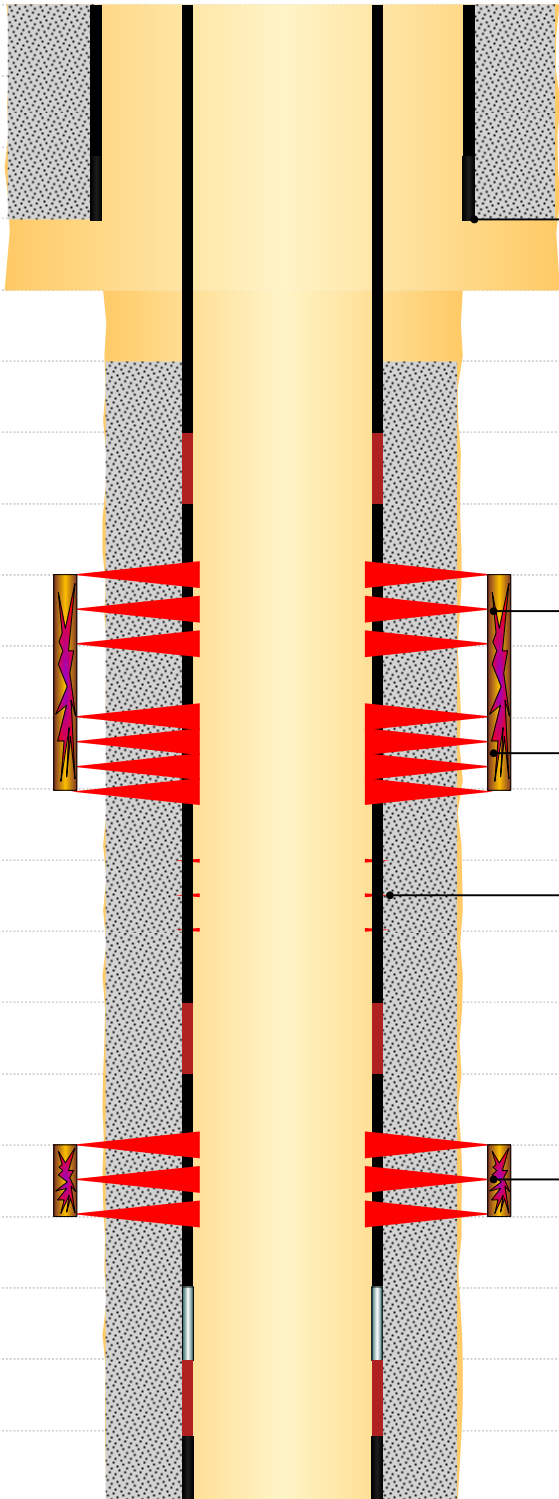

Surface; 8 5/8; 24.00; J-55; 656.0

Des:Perforated; Depth MD:6,817.0-6,833.0; Com:NIO A

Des:Perforated; Depth MD:6,867.0-6,883.0; Com:NIO B

Des:Perforated; Depth MD:6,955.0-6,975.0; Com:PROPOSED NIO C

Des:Perforated; Depth MD:7,079.0-7,094.0; Com:CODELL

Production; 4 1/2; 11.60; M-80; 7,229.0

## Cement

String Surface, 656.0ftKB	
Top Depth (ftKB) 13.0	Bottom Depth (ftKB) 656.0
String Production, 7,229.0ftKB	
Top Depth (ftKB) 1,863.0	Bottom Depth (ftKB) 7,229.0