

FINISHED GRADE ELEVATION = 5617.8'

- NOTES:**
- Round corners at 35' radius or as needed.
 - Contours shown at 2' intervals.
 - Cut/Fill slopes 3:1 (Typ.).




ConocoPhillips Company

GRANDE #4-65 20-19 3AH
 NW 1/4 SW 1/4, SECTION 21, T4S, R65W, 6th P.M.
 ARAPAHOE, COLORADO

SURVEYED BY	DALLAS NIELSEN, A.K.	11-02-16	SCALE
DRAWN BY	L.C.S.	11-03-16	1" = 100'
CONSTRUCTION LAYOUT		FIGURE #1	

UELS, LLC
 Corporate Office * 85 South 200 East
 Vernal, UT 84078 * (435) 789-1017

1" = 40'
 X-Section
 Scale
 1" = 100'

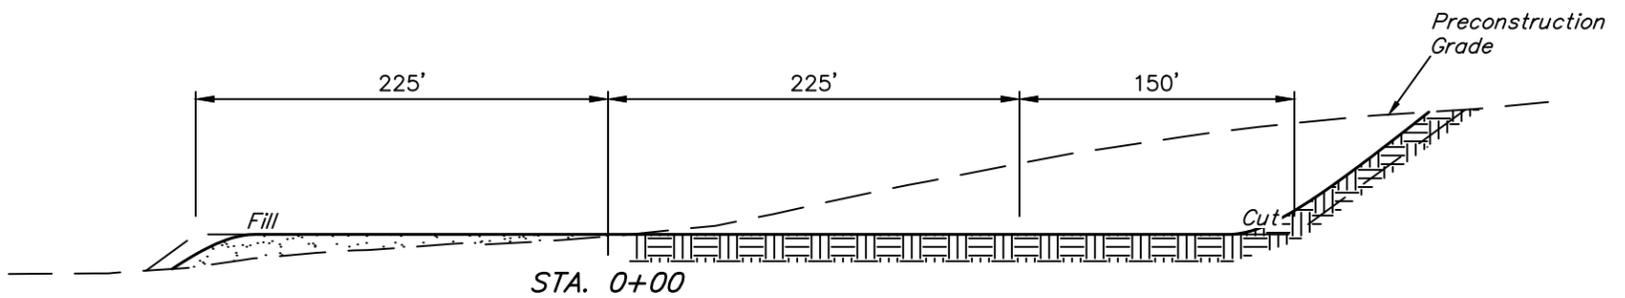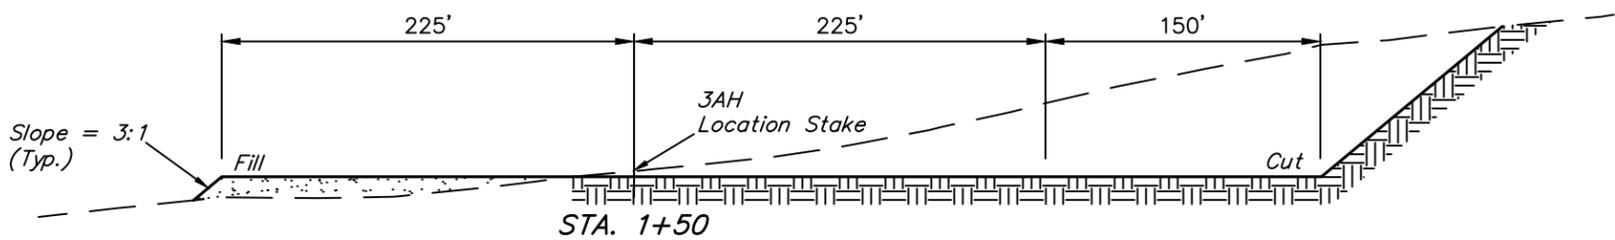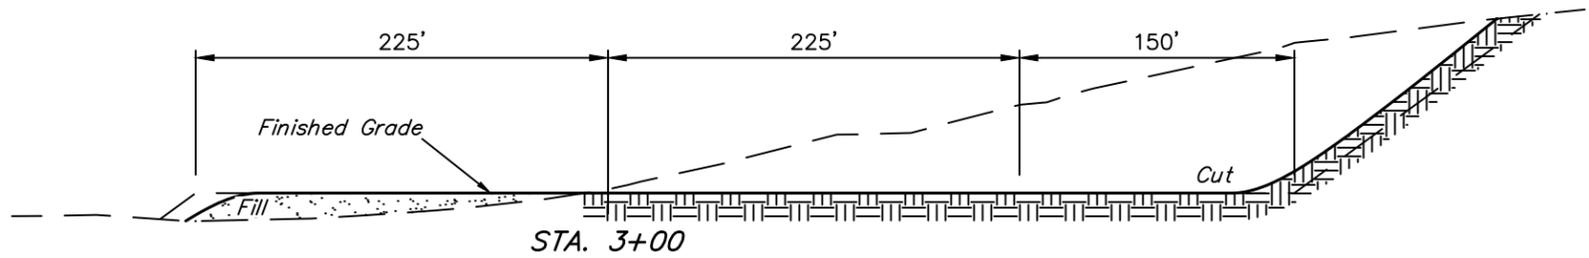

APPROXIMATE EARTHWORK QUANTITIES	
(6") TOPSOIL STRIPPING	4,920 Cu. Yds.
REMAINING LOCATION	30,900 Cu. Yds.
TOTAL CUT	35,820 Cu. Yds.
FILL	1,150 Cu. Yds.
EXCESS MATERIAL	34,670 Cu. Yds.
TOPSOIL	4,920 Cu. Yds.
EXCESS UNBALANCE (After Interim Rehabilitation)	29,750 Cu. Yds.

APPROXIMATE SURFACE DISTURBANCE AREAS		
	DISTANCE	ACRES
WELL SITE DISTURBANCE	NA	±7.843
60' WIDE ACCESS ROAD R-O-W DISTURBANCE	±1,953'	±2.690
TOTAL SURFACE USE AREA		±10.533

NOTES:

- Fill quantity includes 10% for compaction.
- Calculations based on 6" of topsoil stripping.
- Cut/Fill slopes 3:1 (Typ.).

ConocoPhillips Company

GRANDE #4-65 20-19 3AH
 NW 1/4 SW 1/4, SECTION 21, T4S, R65W, 6th P.M.
 ARAPAHOE, COLORADO



UELS, LLC
 Corporate Office * 85 South 200 East
 Vernal, UT 84078 * (435) 789-1017

SURVEYED BY	DALLAS NIELSEN, A.K.	11-02-16	SCALE
DRAWN BY	L.C.S.	11-03-16	AS SHOWN
CONSTRUCTION LAYOUT CROSS SECTIONS			FIGURE #2