

REV: 2 03-02-17 K.B. (ACCESS ROUTE CHANGE)

**LEGEND:**

 PROPOSED LOCATION

**GREAT WESTERN OPERATING COMPANY**

**RAINDANCE PRODUCTION PAD**

1704' FSL 241' FEL

NE 1/4 SE 1/4, SECTION 30, T6N, R67W, 6th P.M.

WELD COUNTY, COLORADO

SURVEYED BY	DATE		
D.N., C.M.	02-08-16		
DRAWN BY	DATE		
J.L.G.	02-09-16		
SCALE	1 : 100,000		

**ACCESS ROAD MAP**


**TOPO A**



**UELS, LLC**

Corporate Office \* 85 South 200 East  
Vernal, UT 84078 \* (435) 789-1017



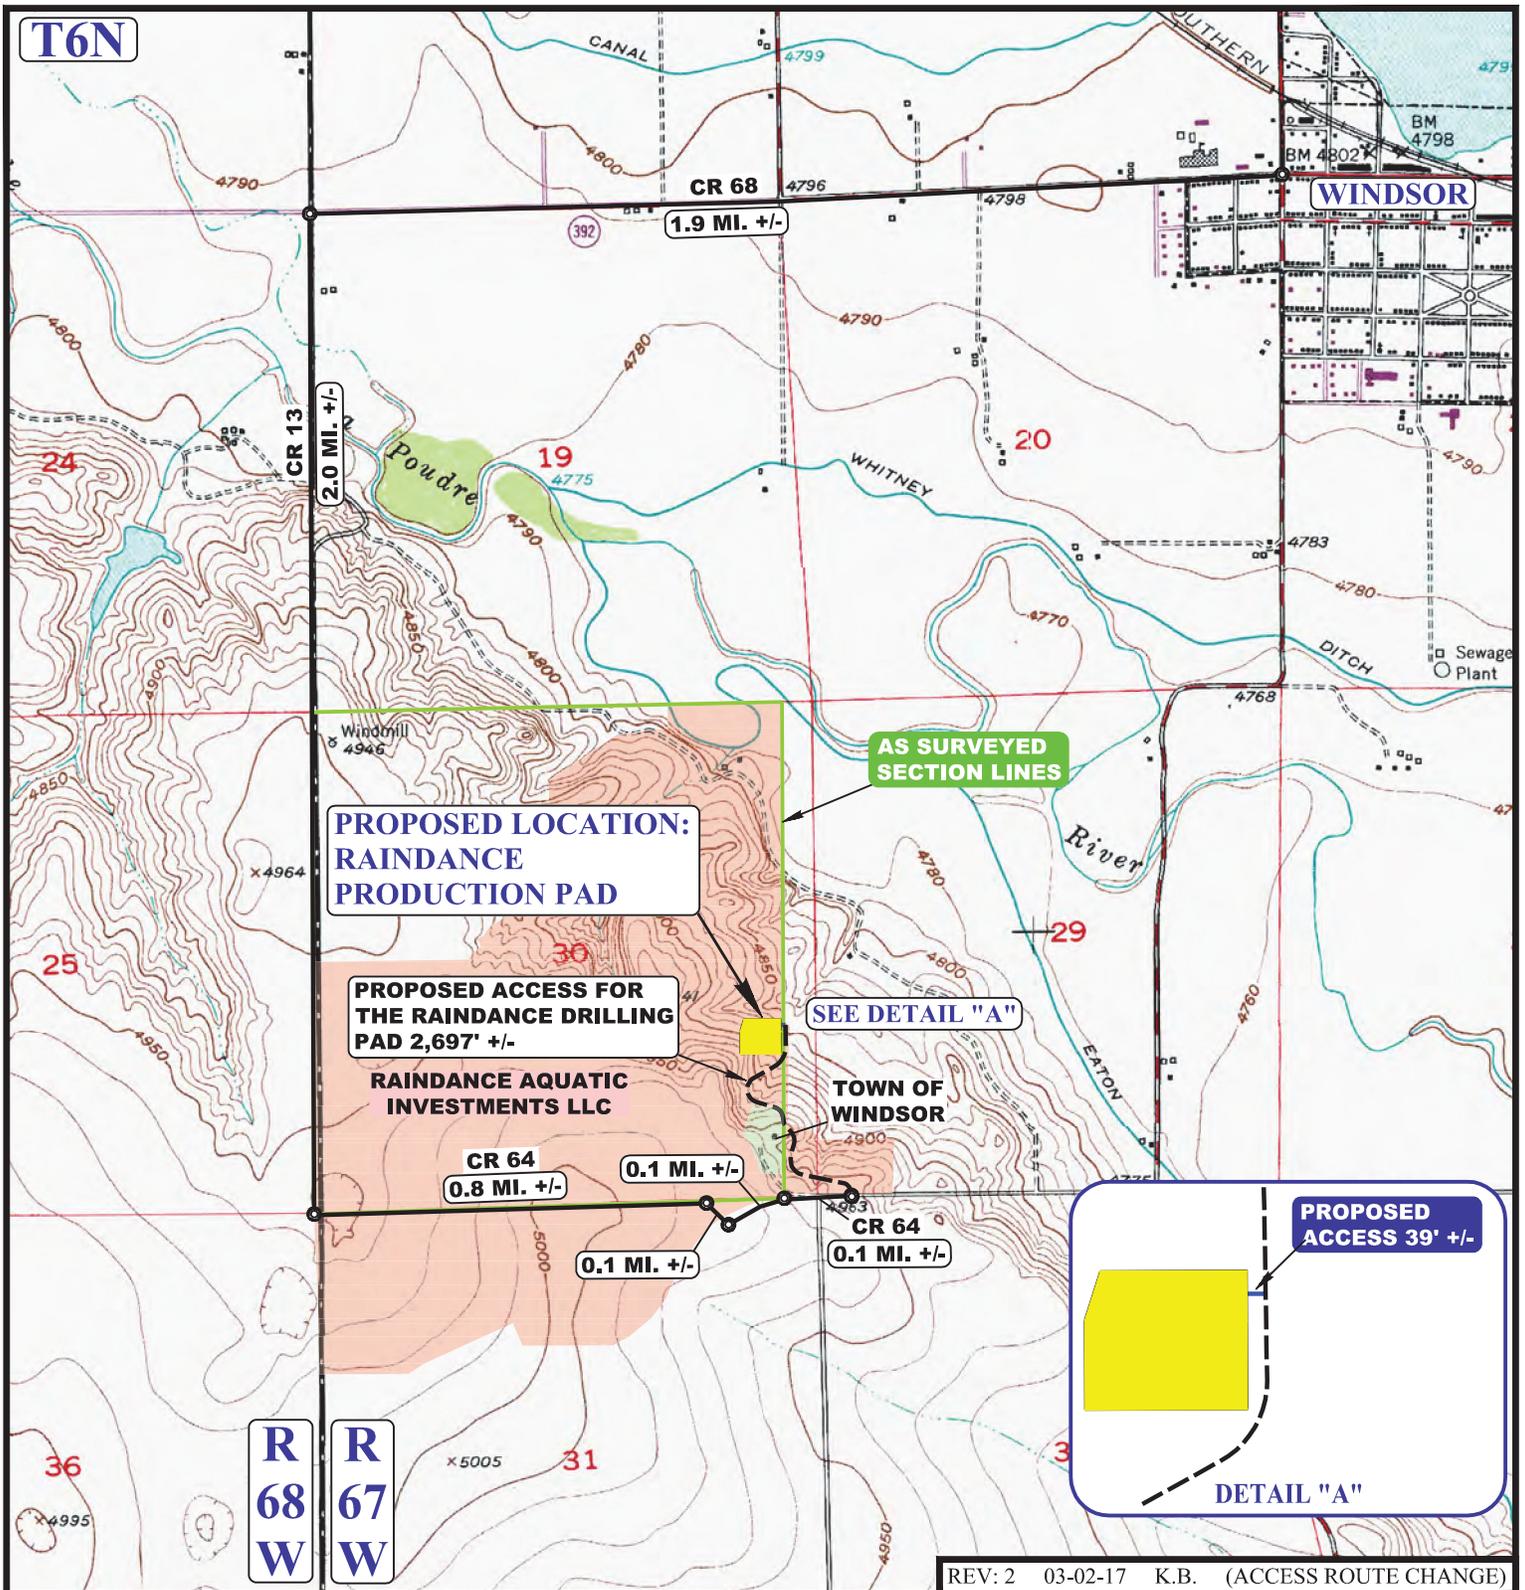

REV: 2 03-02-17 K.B. (ACCESS ROUTE CHANGE)

NOTE: PARCEL DATA SHOWN HAS BEEN OBTAINED FROM VARIOUS SOURCES AND SHOULD BE USED FOR MAPPING, GRAPHIC AND PLANNING PURPOSES ONLY. NO WARRANTY IS MADE BY UINTAH ENGINEERING AND LAND SURVEYING (UELS) FOR ACCURACY OF THE PARCEL DATA.

**LEGEND:**

- EXISTING ROAD
- PROPOSED ROAD
- AS SURVEYED SECTION LINES
- PROPOSED ROAD (SERVICING OTHER WELLS)

**GREAT WESTERN OPERATING COMPANY**

**RAINDANCE PRODUCTION PAD**  
 1704' FSL 241' FEL  
 NE 1/4 SE 1/4, SECTION 30, T6N, R67W, 6th P.M.  
 WELD COUNTY, COLORADO



<b>SURVEYED BY</b>	<b>DATE</b>		
D.N., C.M.	02-08-16		
<b>DRAWN BY</b>	<b>DATE</b>		
J.L.G.	02-09-16		
<b>SCALE</b>	1" = 2000'		



**UELS, LLC**  
 Corporate Office \* 85 South 200 East  
 Vernal, UT 84078 \* (435) 789-1017

**ACCESS ROAD MAP** **TOPO B**