

Legend


- Production Gas Well
- Well SHL (TEP Future)
- Proposed Cellar
- Proposed Production Equipment Area
- Proposed Daylight Line
- Proposed Pad or Pit
- Proposed Limit of Disturbance
- X Existing Fence
- Permanent Flow Lines (18-2" Buried)
- Proposed Gas Pipeline (1-8")
- Proposed Water Pipeline (1-4")
- Existing Gas Line
- Existing Water Pipeline
- Road
- Existing Pad

TR 32-28-597 Pad

Facility Layout Drawing & Equipment Setback Dimensions for Construction

April 20, 2017



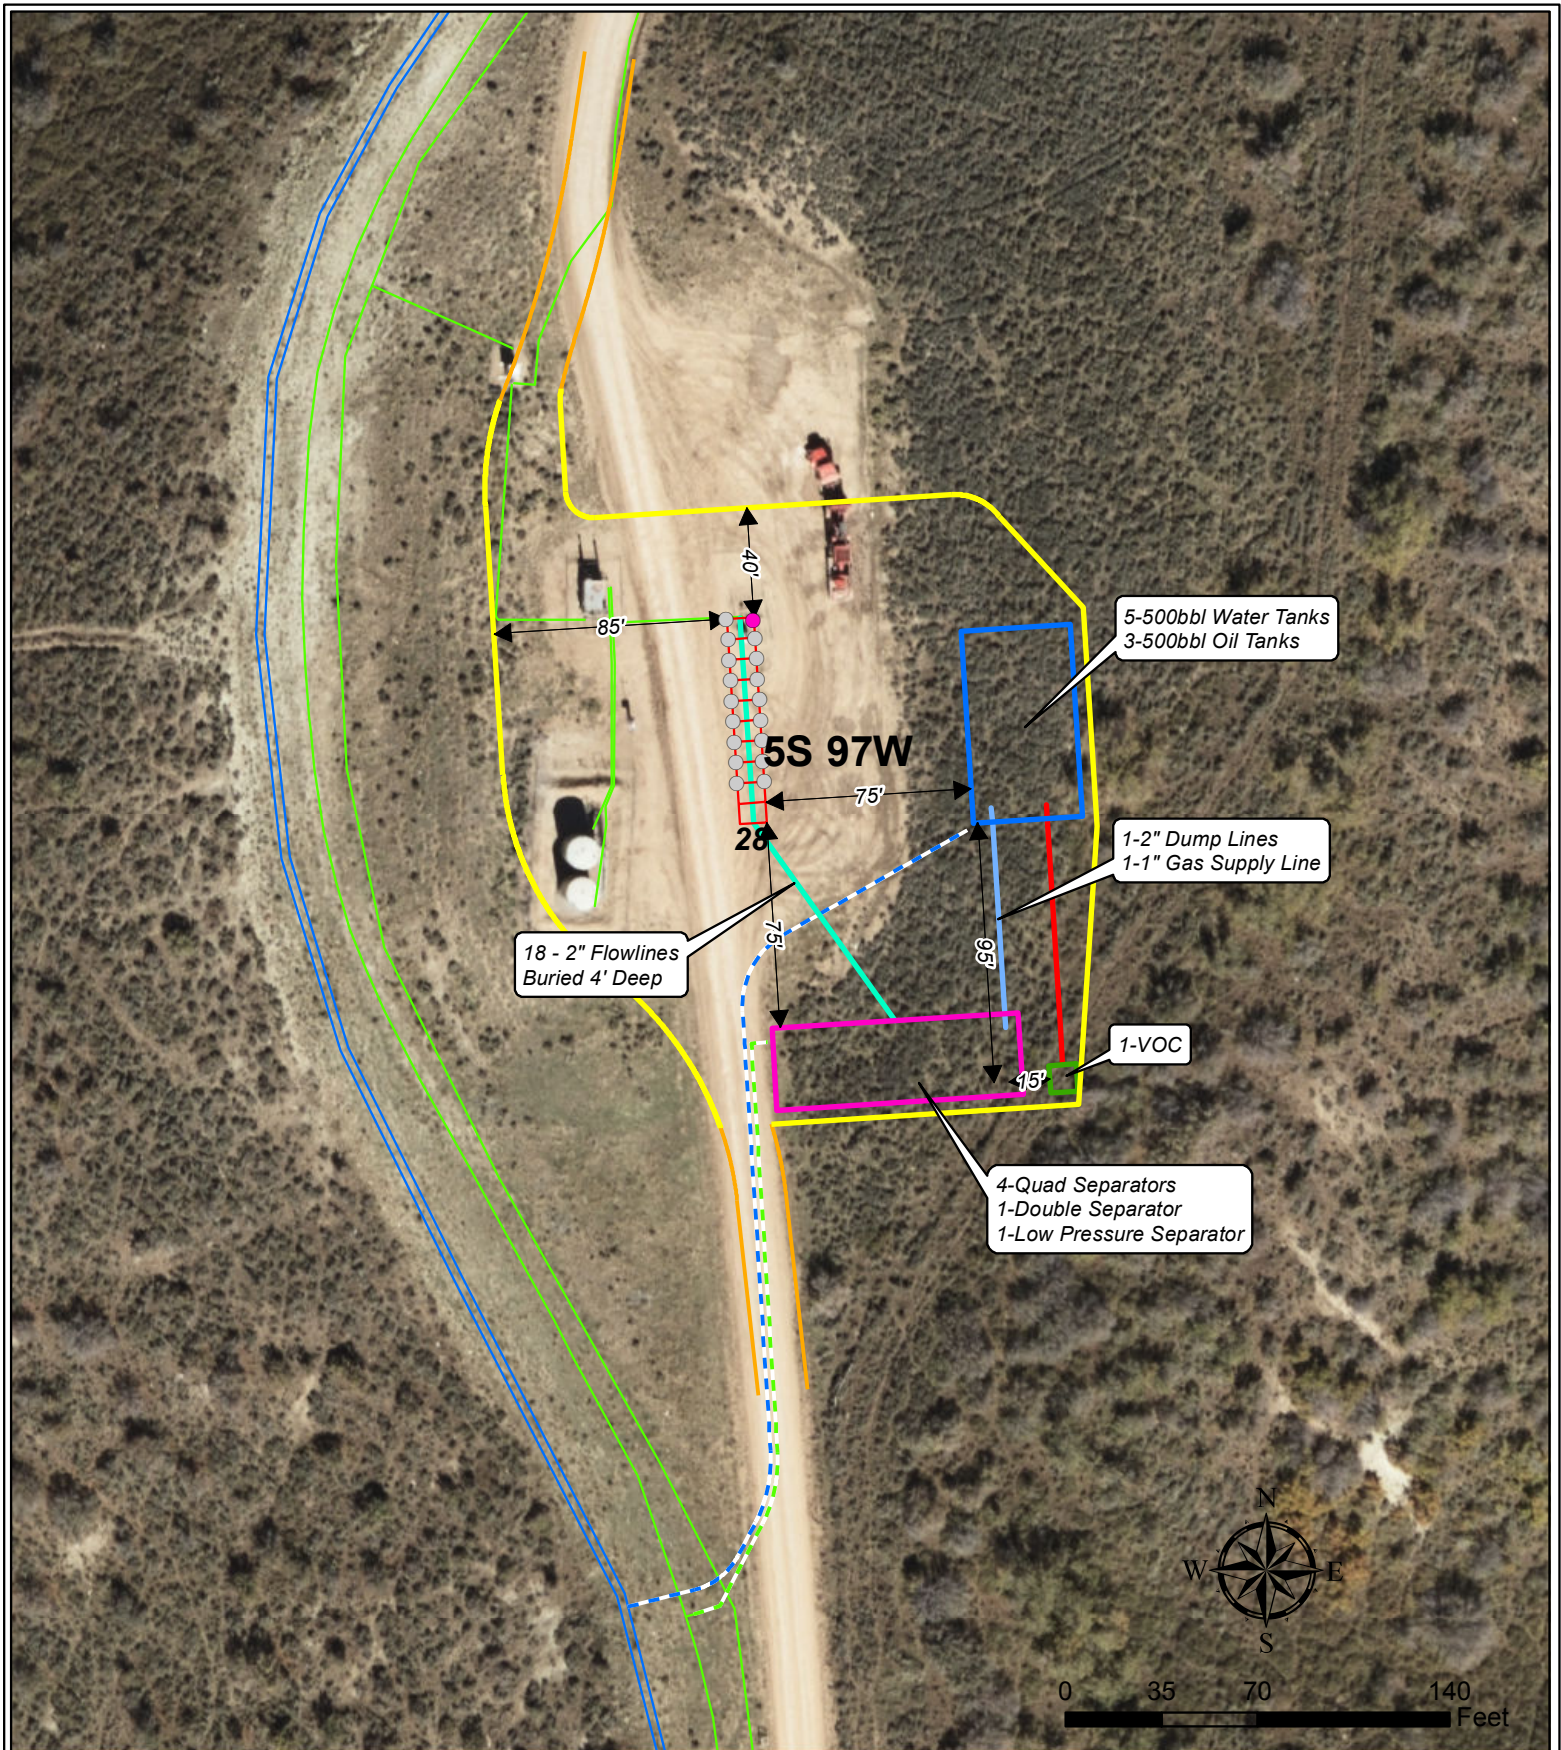

Legend

- | | |
|-------------------------------|--|
| ● Production Gas Well | — Permanent VOC Line (4" Surface) |
| ● Well SHL (TEP Future) | — Permanent Flow Lines (18-2" Buried) |
| — Access Road | — Permanent Dump/Supply Lines (2-2"/1-1" Buried) |
| — Proposed Cellar | — Proposed Gas Pipeline (1-8") |
| — Proposed VOC | — Proposed Water Pipeline (1-4") |
| — Interim Reclaim Pad Surface | — Existing Gas Line |
| — Proposed Separator Area | — Existing Water Pipeline |
| — Proposed Tank Area | |

TR 32-28-597 Pad

Facility Layout Drawing & Equipment Setback Dimensions for Interim Reclaim

May 5, 2017

