




Lat40°, Inc. 6250 W. 10th Street, Unit 2, Greeley, CO 970-515-5294

LOCATION DRAWING

CHALLENGER 4N64W08 1-9 PAD

SECTION: 8
TOWNSHIP: 4N
RANGE: 64W
6TH. P.M.
WELD COUNTY, CO

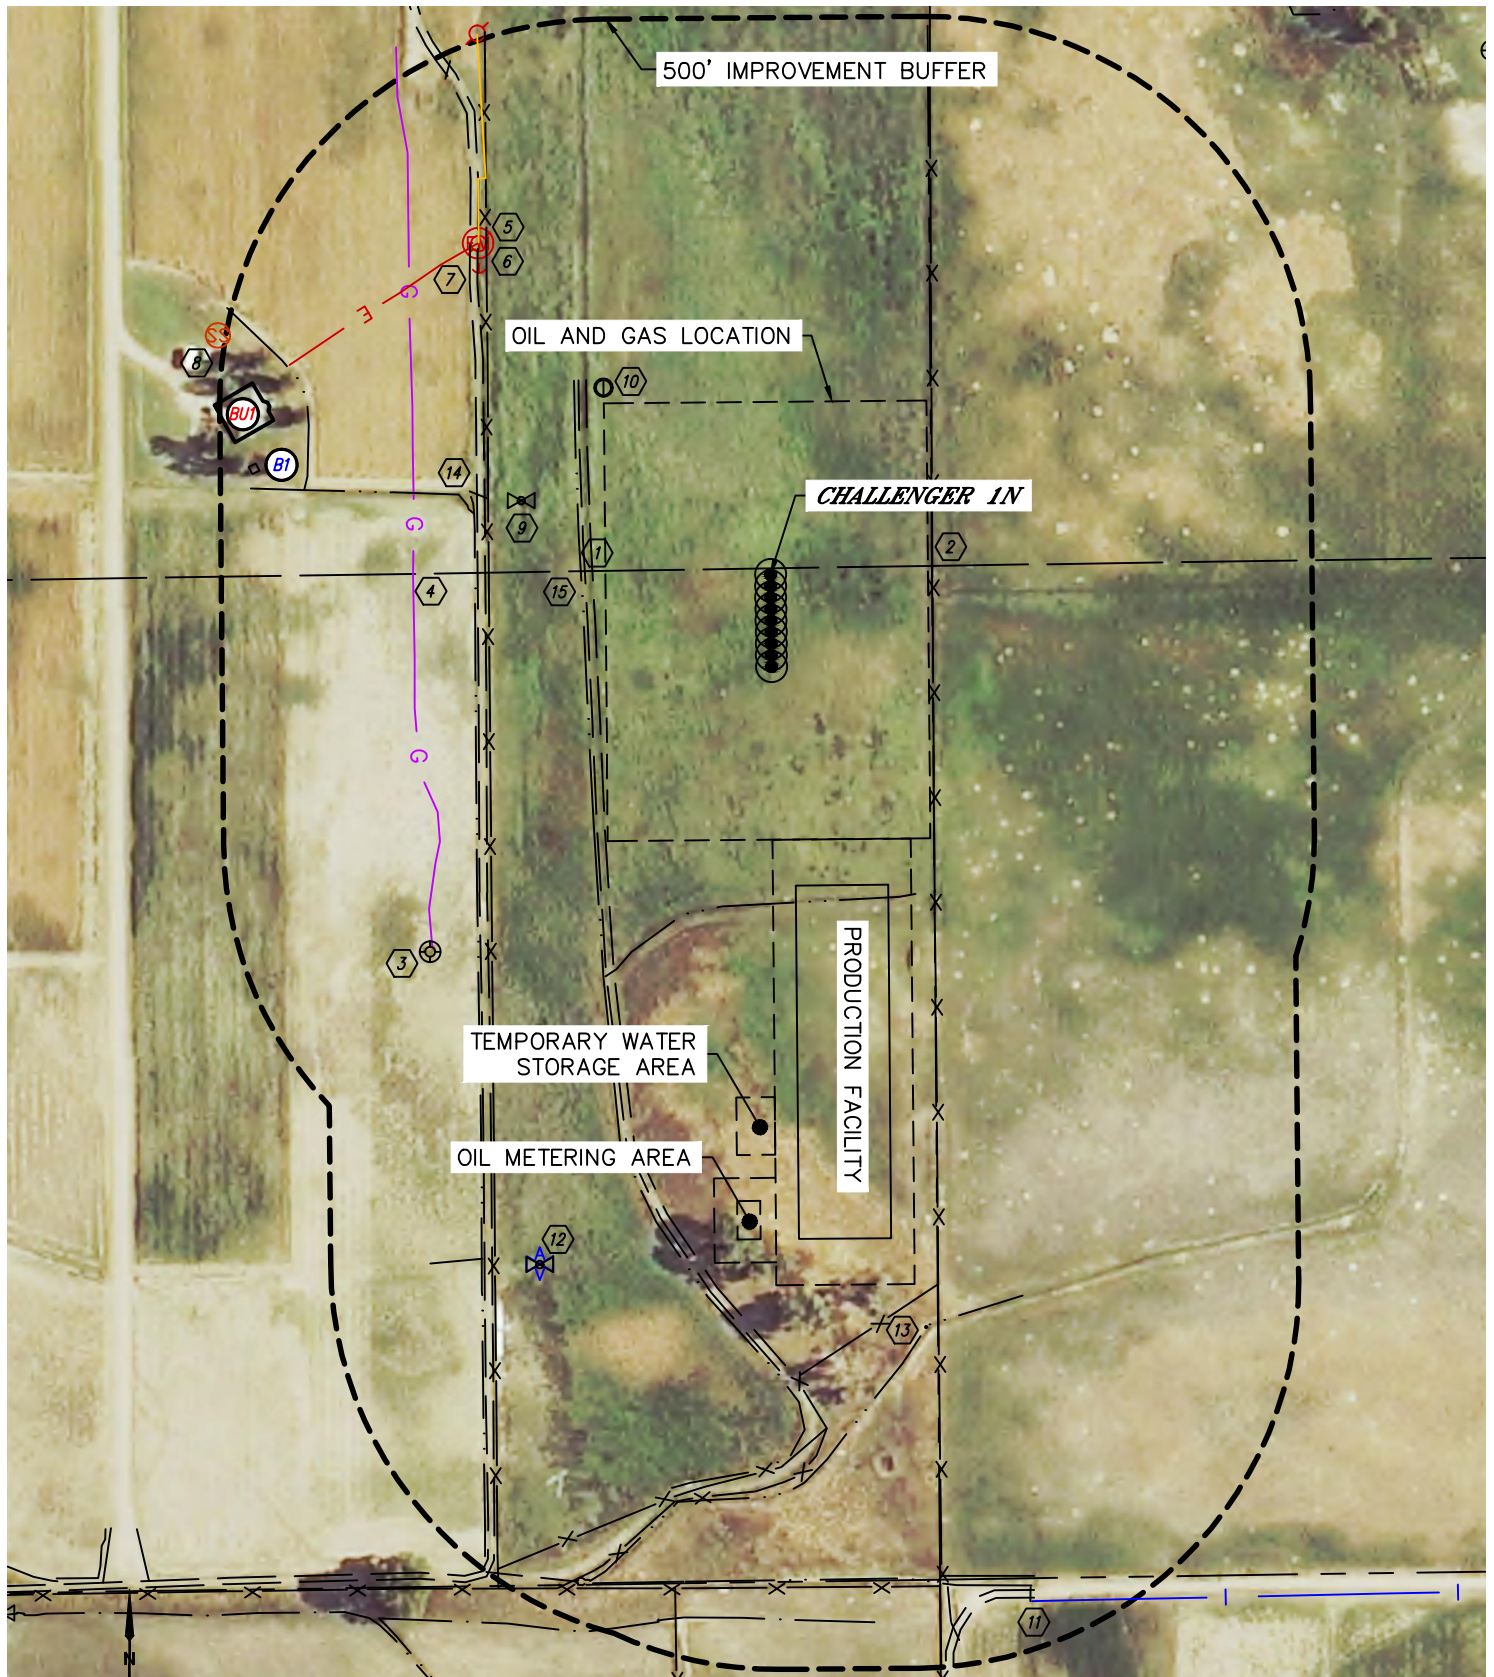




















Lat40°, Inc. 6250 W. 10th Street, Unit 2, Greeley, CO 970-515-5294

LOCATION DRAWING

CHALLENGER 4N64W08 1-9 PAD

SECTION: 8
TOWNSHIP: 4N
RANGE: 64W
6TH. P.M.
WELD COUNTY, CO

IMPROVEMENTS:
(MEASURED FROM THE PROPOSED CHALLENGER 1N WELL LOCATION)

-  BUILDING UNIT **BU1** 678' NW
-  BUILDING **B1** 679' NW
-  ROAD 231' & 371' W, 1354' SE
-  FENCE 211' E, 367' W, 949', 1113' & 1322' SE, 1318' S, 1325' SW
-  EXISTING WELL HEAD 661' SW
-  GAS LINE LOCATES ±465' W (NOBLE)
-  OVERHEAD UTILITY LINE 576' NW
-  ELECTRIC METER 575' NW
-  ELECTRIC LINE LOCATES ±576' NW
-  SEPTIC TANK 784' NW
-  IRRIGATION VALVE 339' NW, 947' SW
-  IRRIGATION WELL 326' NW
-  IRRIGATION LINE LOCATES ±1379' SE
-  AIR VALVE 946' SW
-  CONCRETE STRUCTURE 1000' SE, 1300' SW
-  PIPE 383' & 772' NW, 552', 1335' & 1362' SW, 1631' & 1385' SE
-  DITCH 246' & 385' W, 428', 1309' & 1358' S, 617' NW, 966' SW, 998' & 1338' SE