




Legend

- Well SHL (TEP Future)
- Existing Summit Gas Pipeline
- Flow Lines (18-2" Buried)
- Existing TEP 4" Water/2" Oil Pipeline
- Proposed Stockpile
- Proposed Road
- Production Equipment Area
- Proposed Daylight Line
- Proposed Pad or Pit
- Section Line
- Township Range Line

**RU 31-17 Pad
Facility Layout Drawing
During Drilling**

June 14, 2017



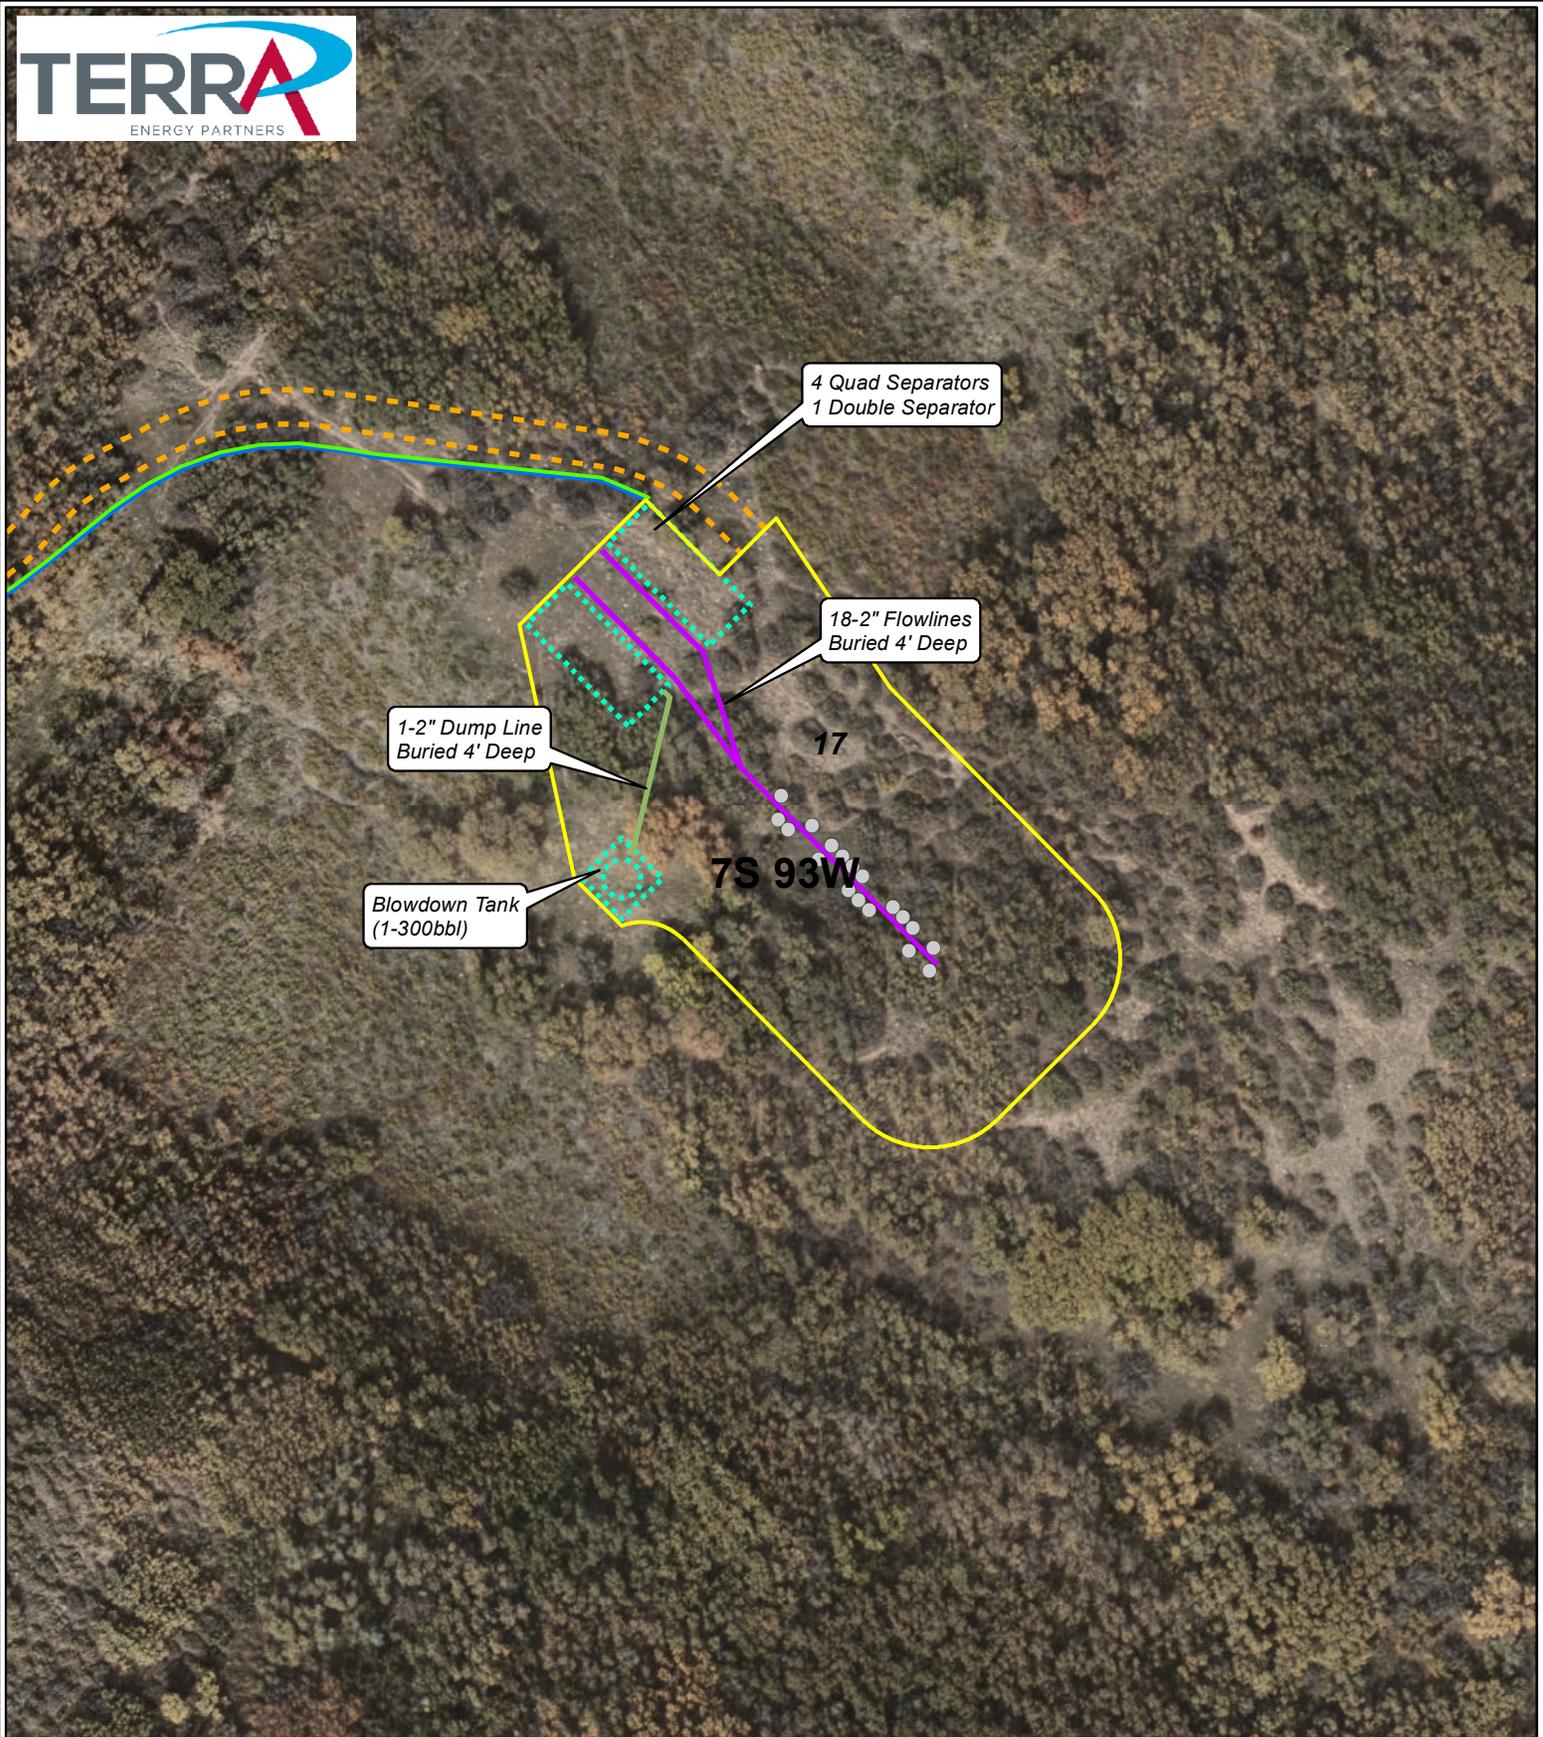

4 Quad Separators
1 Double Separator

18-2" Flowlines
Buried 4' Deep

1-2" Dump Line
Buried 4' Deep

Blowdown Tank
(1-300bbl)

17

7S 93W

Legend

- Well SHL (TEP Future)
- Existing Summit Gas Pipeline
- Flow Lines (18-2" Buried)
- Existing TEP 4" Water/2" Oil Pipeline
- Dump Line (1-2" Buried)
- Section Line
- Proposed Road
- Township Range Line
- Production Equipment Area
- Proposed Reclaim Pad

**RU 31-17 Pad
Facility Layout Drawing
Interim Reclaim**

June 14, 2017

