


INTERIM RECLAMATION J15-595 FRESH WATER POND

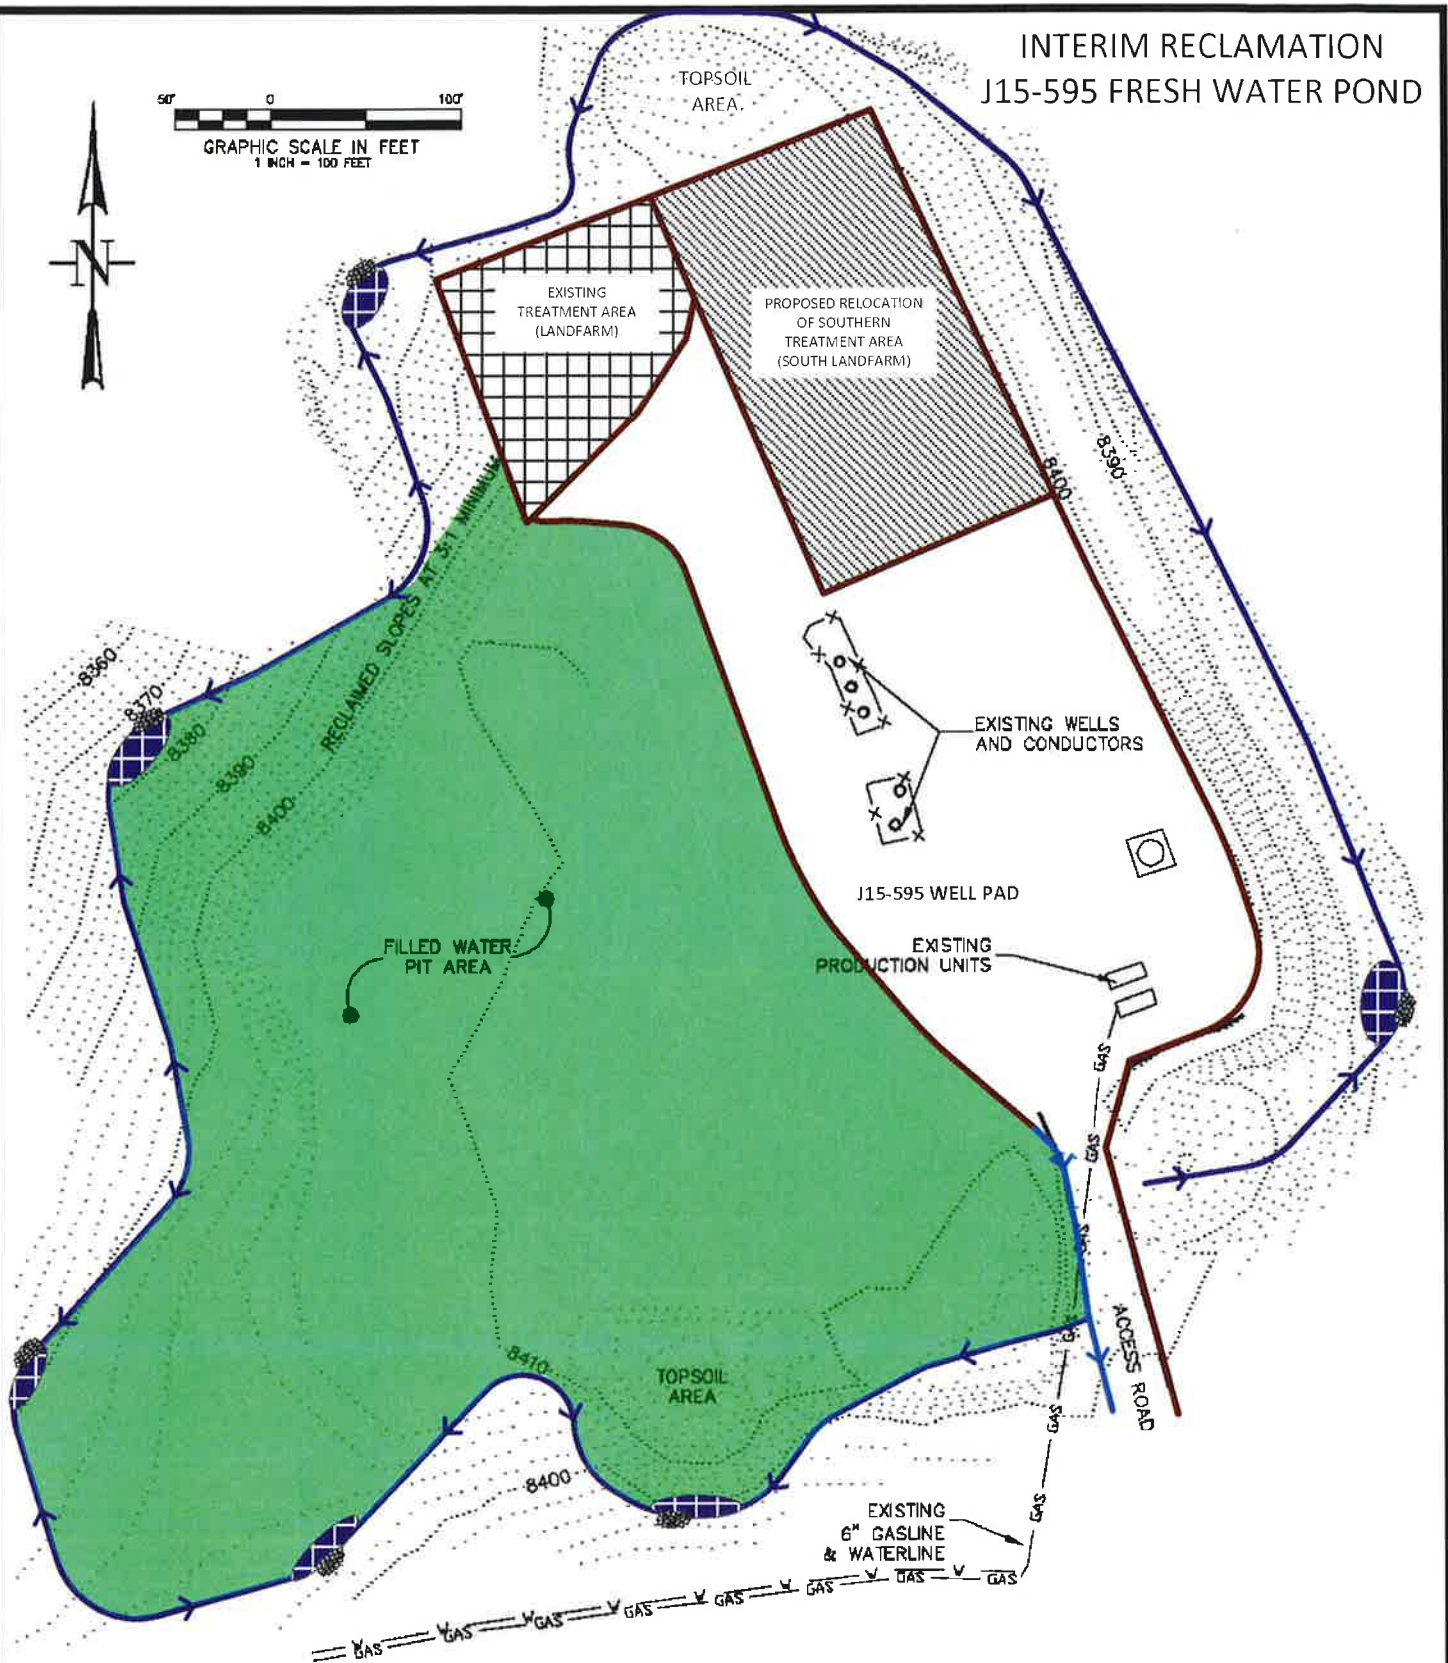

50' 0 100'
GRAPHIC SCALE IN FEET
1 INCH = 100 FEET



Legend	
	Compacted Earthen Berm
	Fill Slope Toe Ditch
	Roadside Ditch
	Planned area to receive seed bed preparation, seed and mulch
	Sediment Trap
	Rock Armor

Long Ridge J15-595
NW 1/4 SE 1/4 SECTION 15, T. 5 S., R. 35 W.
BERRY PETROLEUM COMPANY

DATE: 08/04/2017

SHEET 1 OF 1