

FINISHED GRADE ELEVATION = 7644.7'

- NOTES:**
- Flare stack is to be located a min. of 100' from the wellhead.
 - Round corners at 35' radius or as needed.
 - Construct diversion ditches as needed.
 - Contours shown at 2' intervals.
 - Cut/Fill slopes 1 1/2:1 (Typ.).

- SWMP LEGEND:**
- SCE - STABILIZED CONSTRUCTION ENTRANCE
 - SL - SLASH
 - SedR - SEDIMENT RESERVOIR
 - ST - SEDIMENT TRAP
 - VB - VEGETATED BUFFER
 - W - WATTLE
- SWMP NOTE:**
OWNER/OPERATOR IS RESPONSIBLE FOR SWMP. BMP DETAILS TO BE PROVIDED BY OTHERS. CONTACT ENGINEER FOR ANY DESIGN CHANGES TO STRUCTURAL BMP'S.

REV: 4 01-10-17 M.D. (SHL MOVE)


UELS, LLC
 Corporate Office * 85 South 200 East
 Vernal, UT 84078 * (435) 789-1017

Caerus Oil & Gas LLC
 NPR G09 596 PAD
 SE 1/4 NW 1/4, SECTION 9, T5S, R96W, 6th P.M.
 GARFIELD COUNTY, COLORADO

SURVEYED BY	BART HUNTING, J.F.	12-18-17	SCALE
DRAWN BY	M.D.	12-20-17	1" = 60'

CONSTRUCTION LAYOUT FIGURE #1

1" = 40'
X-Section
Scale
1" = 100'

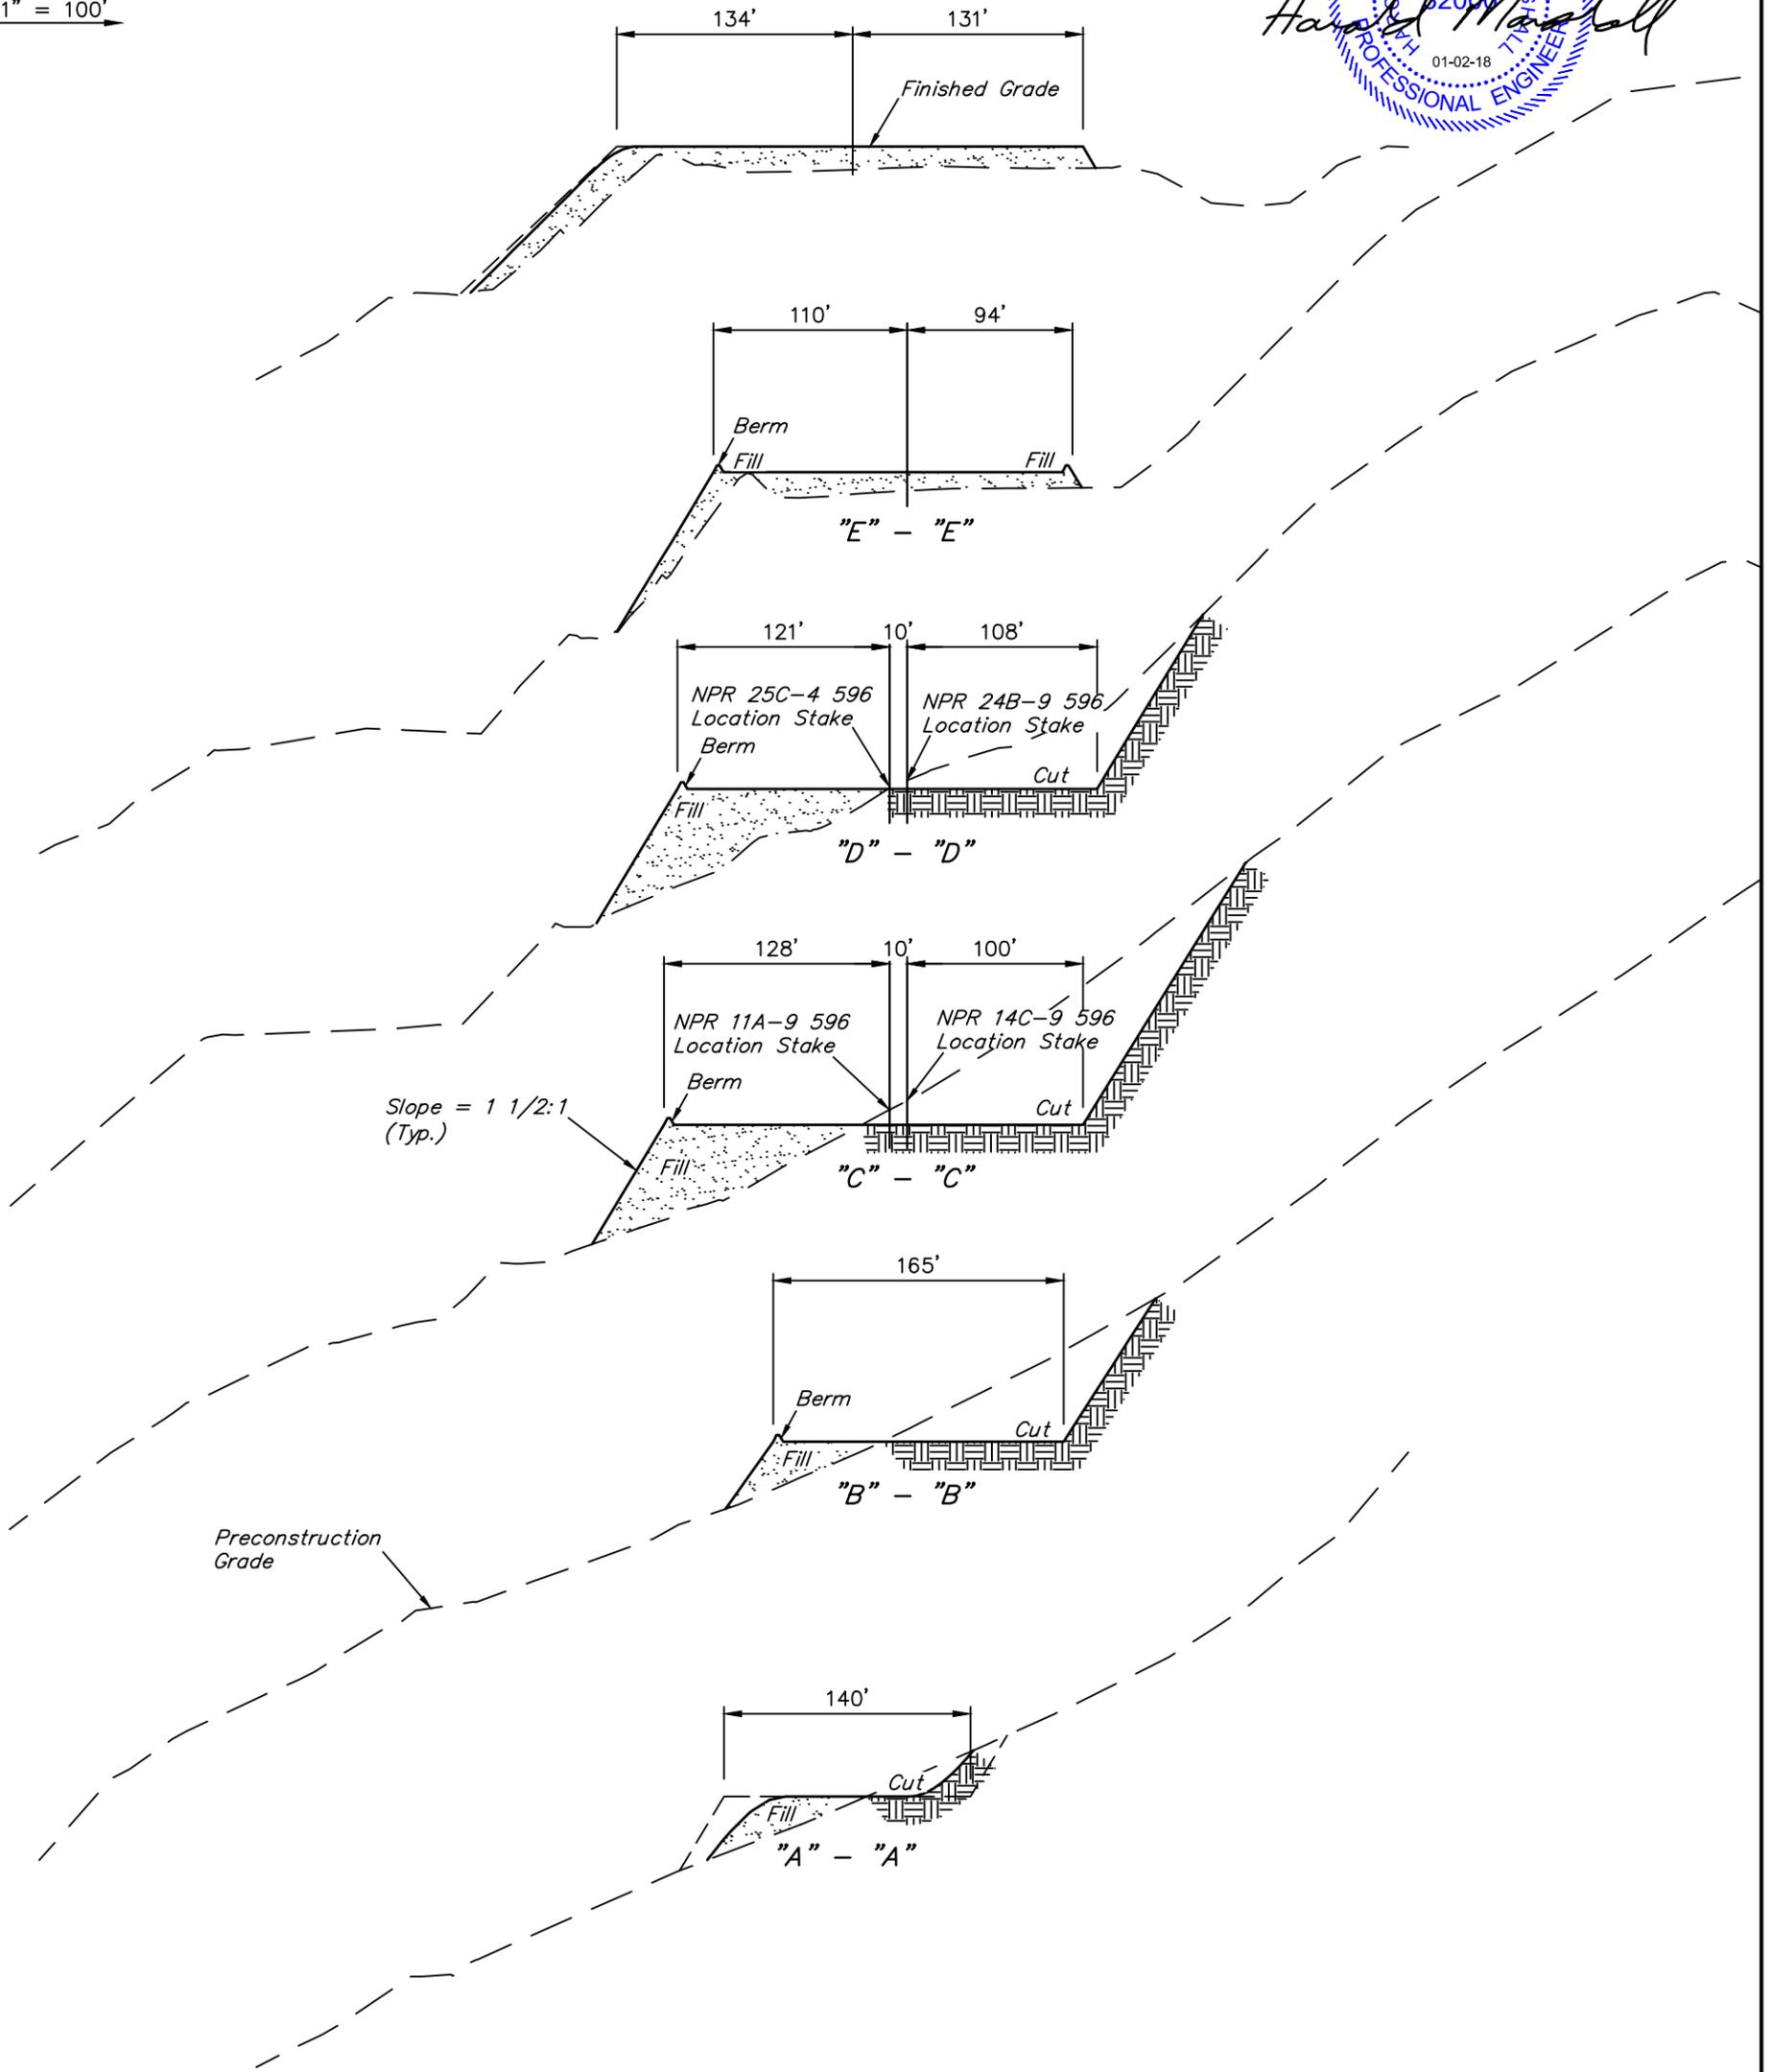

APPROXIMATE EARTHWORK QUANTITIES	
(6") TOPSOIL STRIPPING (NEW CONSTRUCTION ONLY)	3,290 Cu. Yds.
REMAINING LOCATION	34,220 Cu. Yds.
TOTAL CUT	37,510 Cu. Yds.
FILL	34,220 Cu. Yds.
EXCESS MATERIAL	3,290 Cu. Yds.
TOPSOIL	3,290 Cu. Yds.
EXCESS UNBALANCE (After Interim Rehabilitation)	0 Cu. Yds.

APPROXIMATE SURFACE DISTURBANCE AREAS		
	DISTANCE	ACRES
WELL SITE DISTURBANCE	NA	±6.224
30' WIDE ACCESS ROAD R-O-W DISTURBANCE (EXISTING 2-TRACK NEEDS UPGRADED)	±229'	±0.158
30' WIDE ACCESS ROAD R-O-W DISTURBANCE (NEW CONSTRUCTION ONLY)	±158'	±0.109
TOTAL SURFACE USE AREA		±6.491

REV: 3 12-20-17 M.D. (BREAK OUT ROAD & ADD STAMP)

NOTES:

- Fill quantity includes 5% for compaction.
- Calculations based on 6" of topsoil stripping.
- Cut/Fill slopes 1 1/2:1 (Typ.).

Caerus Oil & Gas LLC

NPR G09 596 PAD
SE 1/4 NW 1/4, SECTION 9, T5S, R96W, 6th P.M.
GARFIELD COUNTY, COLORADO



UELS, LLC
Corporate Office * 85 South 200 East
Vernal, UT 84078 * (435) 789-1017

SURVEYED BY	BART HUNTING, J.F.	12-18-17	SCALE
DRAWN BY	M.D.	12-20-17	AS SHOWN

CONSTRUCTION LAYOUT CROSS SECTIONS **FIGURE #2**