

REV: 1 09-29-17 J.J. (NAME CHANGE)

LEGEND:

 **PROPOSED LOCATION**




UELS, LLC
Corporate Office * 85 South 200 East
Vernal, UT 84078 * (435) 789-1017



BILL BARRETT CORPORATION

RSU ANSCHUTZ FED 4-62-11 12 SE10 PAD
NE 1/4 SE 1/4, SECTION 10, T4N, R62W, 6th P.M.
WELD COUNTY, COLORADO

SURVEYED BY	R.F., C.M.	06-15-17	SCALE
DRAWN BY	J.L.G.	08-22-17	1 : 100,000
ACCESS ROAD MAP			TOPO A

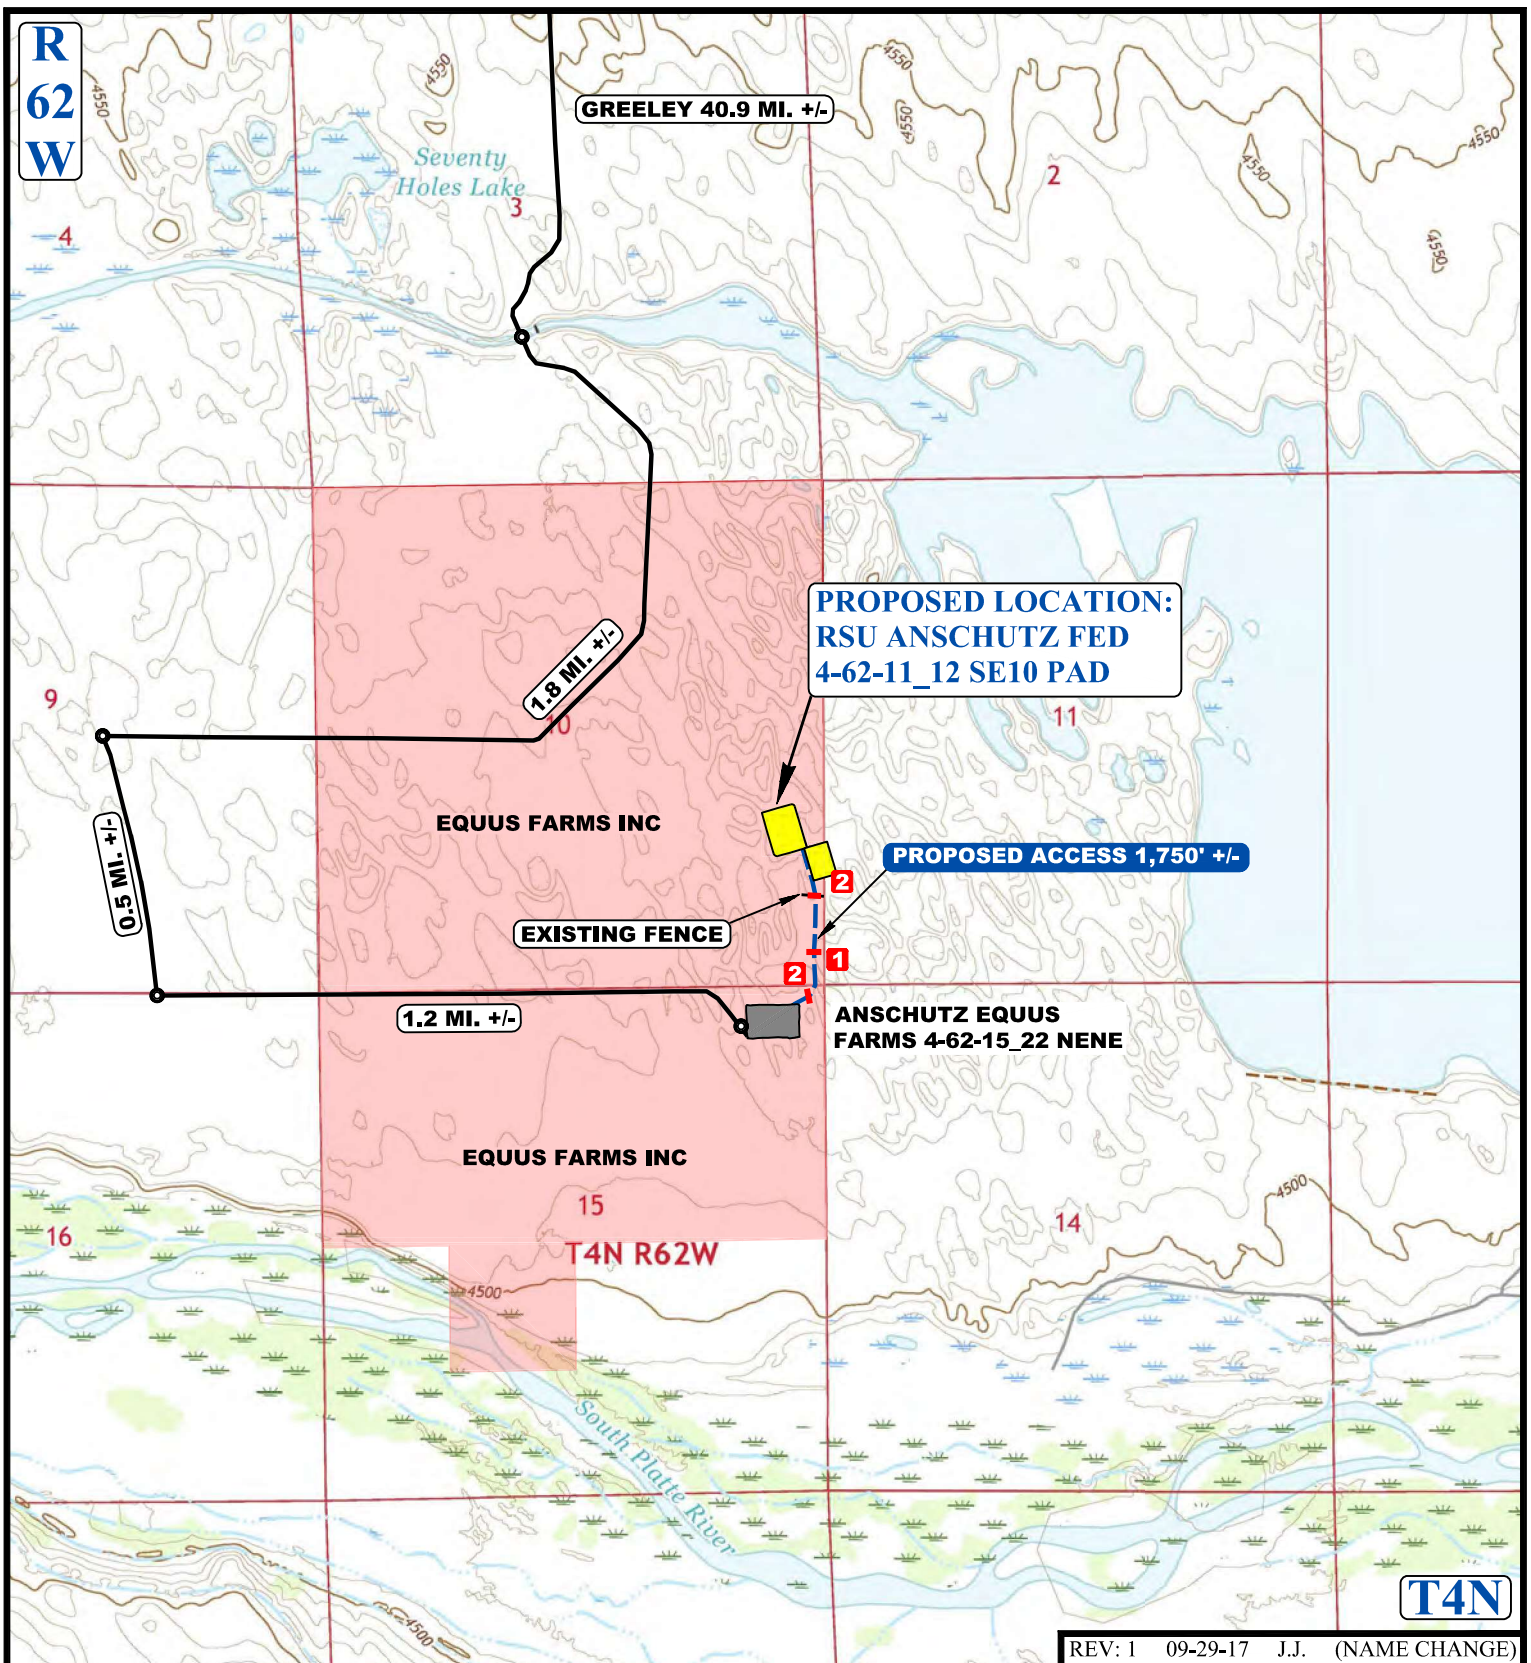

NOTE: PARCEL DATA SHOWN HAS BEEN OBTAINED FROM VARIOUS SOURCES AND SHOULD BE USED FOR MAPPING, GRAPHIC AND PLANNING PURPOSES ONLY. NO WARRANTY IS MADE BY UINTAH ENGINEERING AND LAND SURVEYING (UELS) FOR ACCURACY OF THE PARCEL DATA.

LEGEND:

- EXISTING ROAD
- - - PROPOSED ROAD
- 1** INSTALL 18" CULVERT
- 2** INSTALL CATTLE GUARD



UELS, LLC
Corporate Office * 85 South 200 East
Vernal, UT 84078 * (435) 789-1017



BILL BARRETT CORPORATION

RSU ANSCHUTZ FED 4-62-11 12 SE10 PAD
NE 1/4 SE 1/4, SECTION 10, T4N, R62W, 6th P.M.
WELD COUNTY, COLORADO

SURVEYED BY	R.F., C.M.	06-15-17	SCALE
DRAWN BY	J.L.G.	08-22-17	1 : 24,000
ACCESS ROAD MAP			TOPO B