



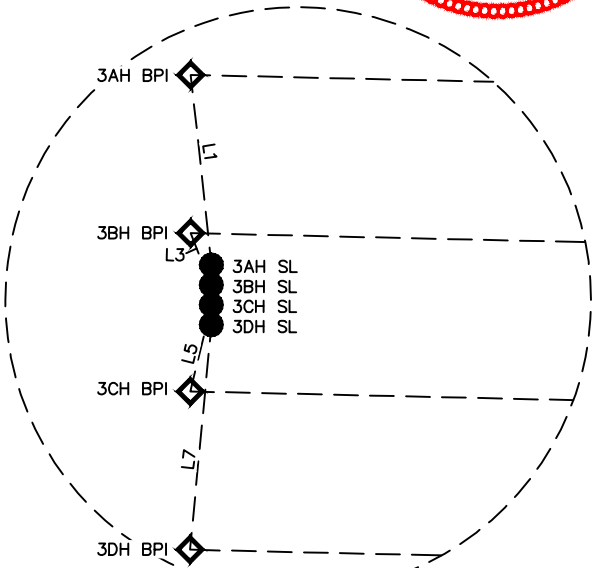

LEGEND:

- = WELLHEAD LOCATION.
- = TARGET BOTTOM HOLE.
- ◇ = PRODUCTION INTERVAL.
- SL = SURFACE LOCATION.
- BPI = BEGINNING PRODUCTION INTERVAL.
- EPI = ENDING PRODUCTION INTERVAL.
- TBH = TARGET BOTTOM HOLE.

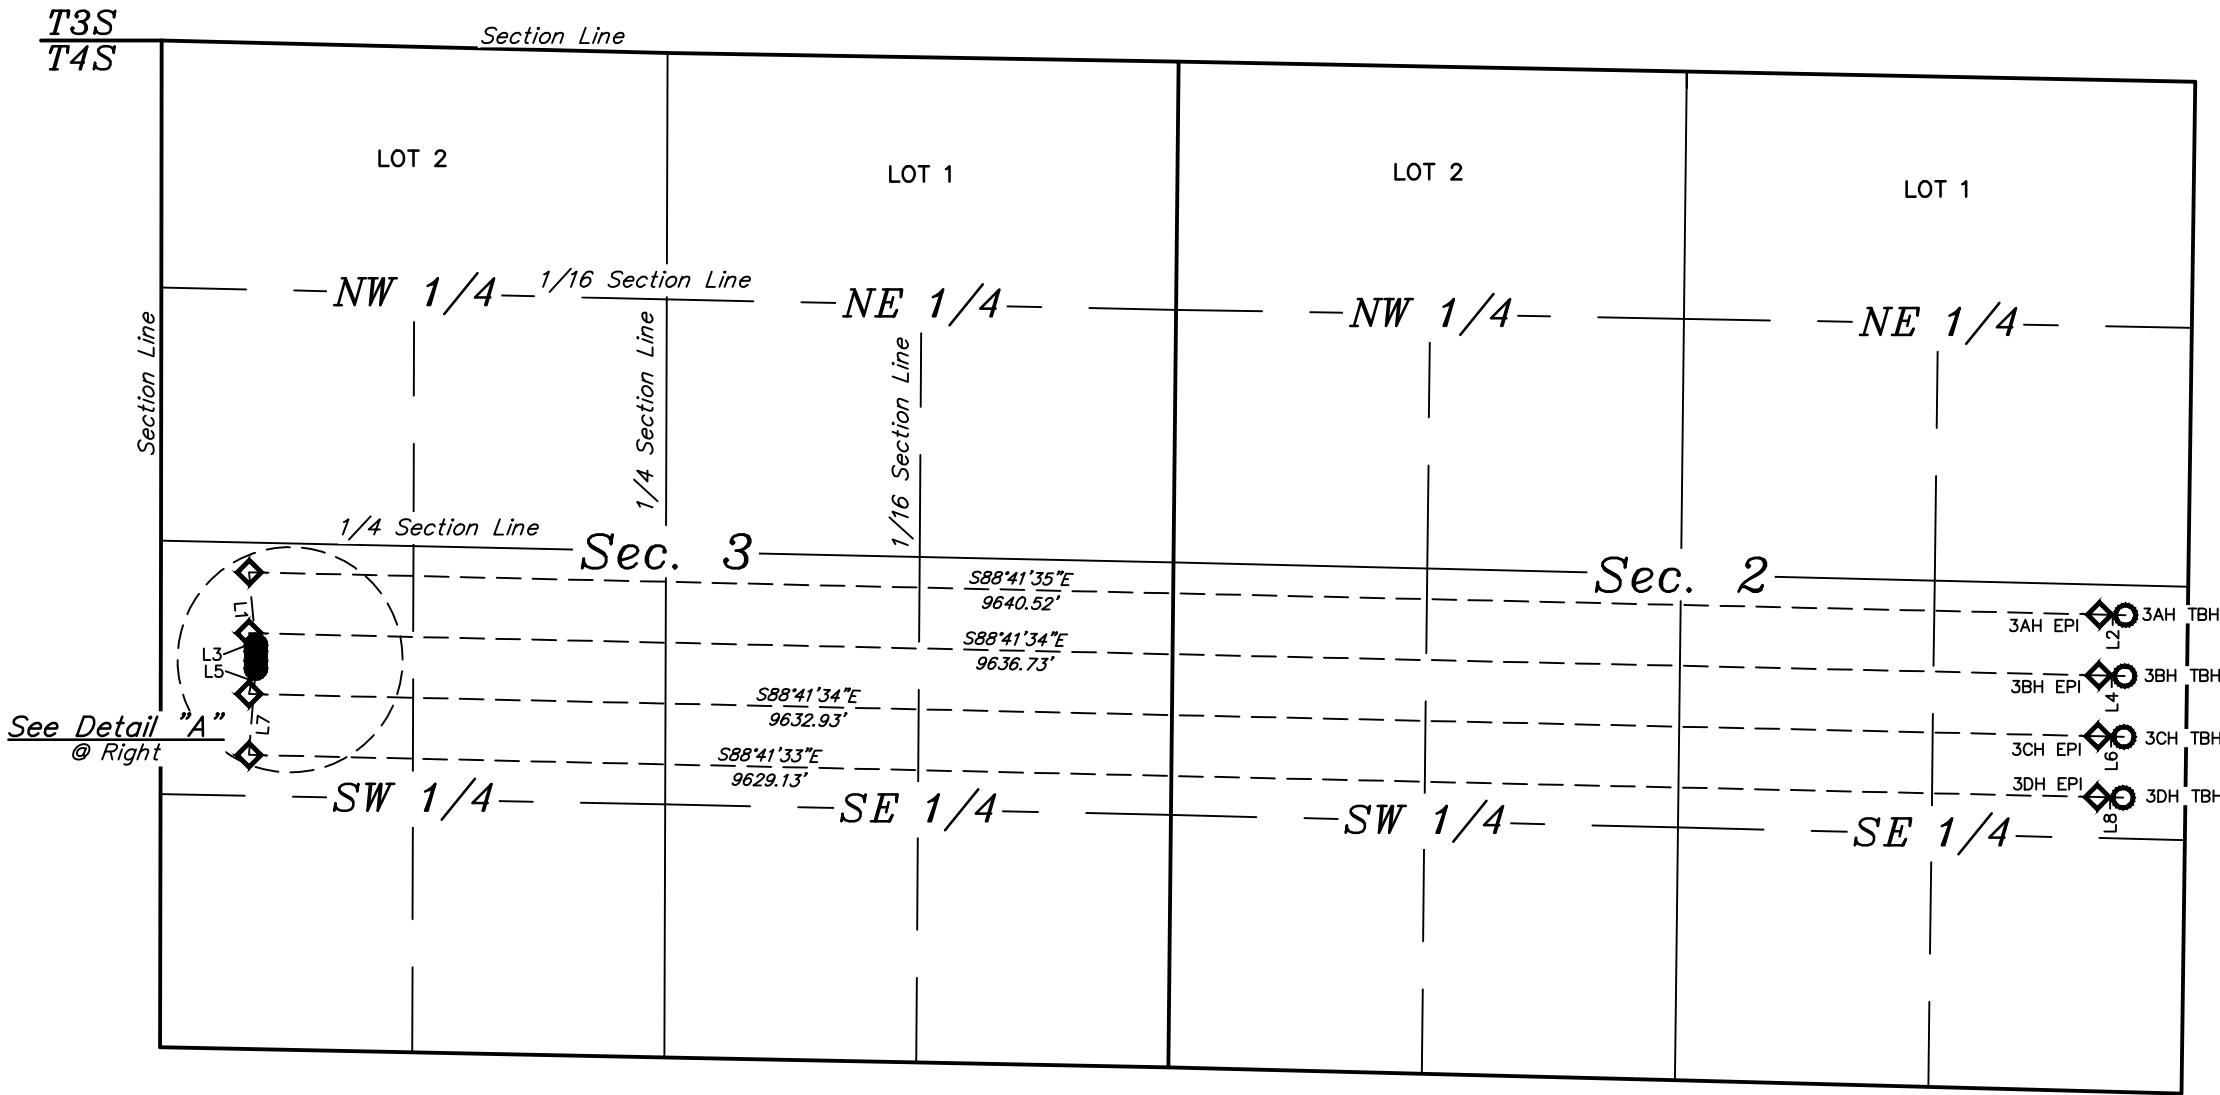

Detail "A"
No Scale

LINE TABLE		
LINE	DIRECTION	LENGTH
L1	N05°11'03"W	381.85'
L2	S88°30'28"E	135.01'
L3	N18°38'58"W	108.84'
L4	S88°30'28"E	135.01'
L5	S11°27'24"W	177.40'
L6	S88°30'28"E	135.01'
L7	S04°31'35"W	452.33'
L8	S88°30'28"E	135.01'

REV: 1 11-01-17 K.B. (SL MOVE)

NOTES:

ConocoPhillips Company

ARKANSAS #4-64 3-2 3AH, 3BH, 3CH & 3DH
NW 1/4 SW 1/4, SECTION 3, T4S, R64W, 6th P.M.
ARAPAHOE COUNTY, COLORADO



UELS, LLC
Corporate Office * 85 South 200 East
Vernal, UT 84078 * (435) 789-1017

SURVEYED BY	CHAD MEIERS, G.B.	10-20-17	SCALE
DRAWN BY	K.B.	09-14-17	1" = 1000'
MULTI-WELL PLAN			FIGURE #4