


Soil Cut/Fill Site Grading

Item	Cubic Yards
Site Cut	29,893
Site Fill	28,631
	Net=1,262 Cut

Disturbance Area Table

Item	Acreage
Pad Area	3.6ac
Road Area	0.7ac
	Total = 4.3 ac

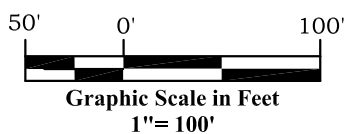

River Valley Survey, Inc.
110 East 3rd. Street, Suite 213
Rifle, Colorado 81650
Ph: 970-379-7846

Project: - RVS 06001-58A

Field Date: 11-01-16

Date: 02-14-18

Rev:

Scale: 1"= 100'

Sheet: 1 of 3

By:






Ursa OPERATING COMPANY

Form 2A - Attachment I

BMC A Pad

Construction Layout Drawing

Section 13, Township 7 South, Range 96West
Section 18, Township 7 South, Range 95West

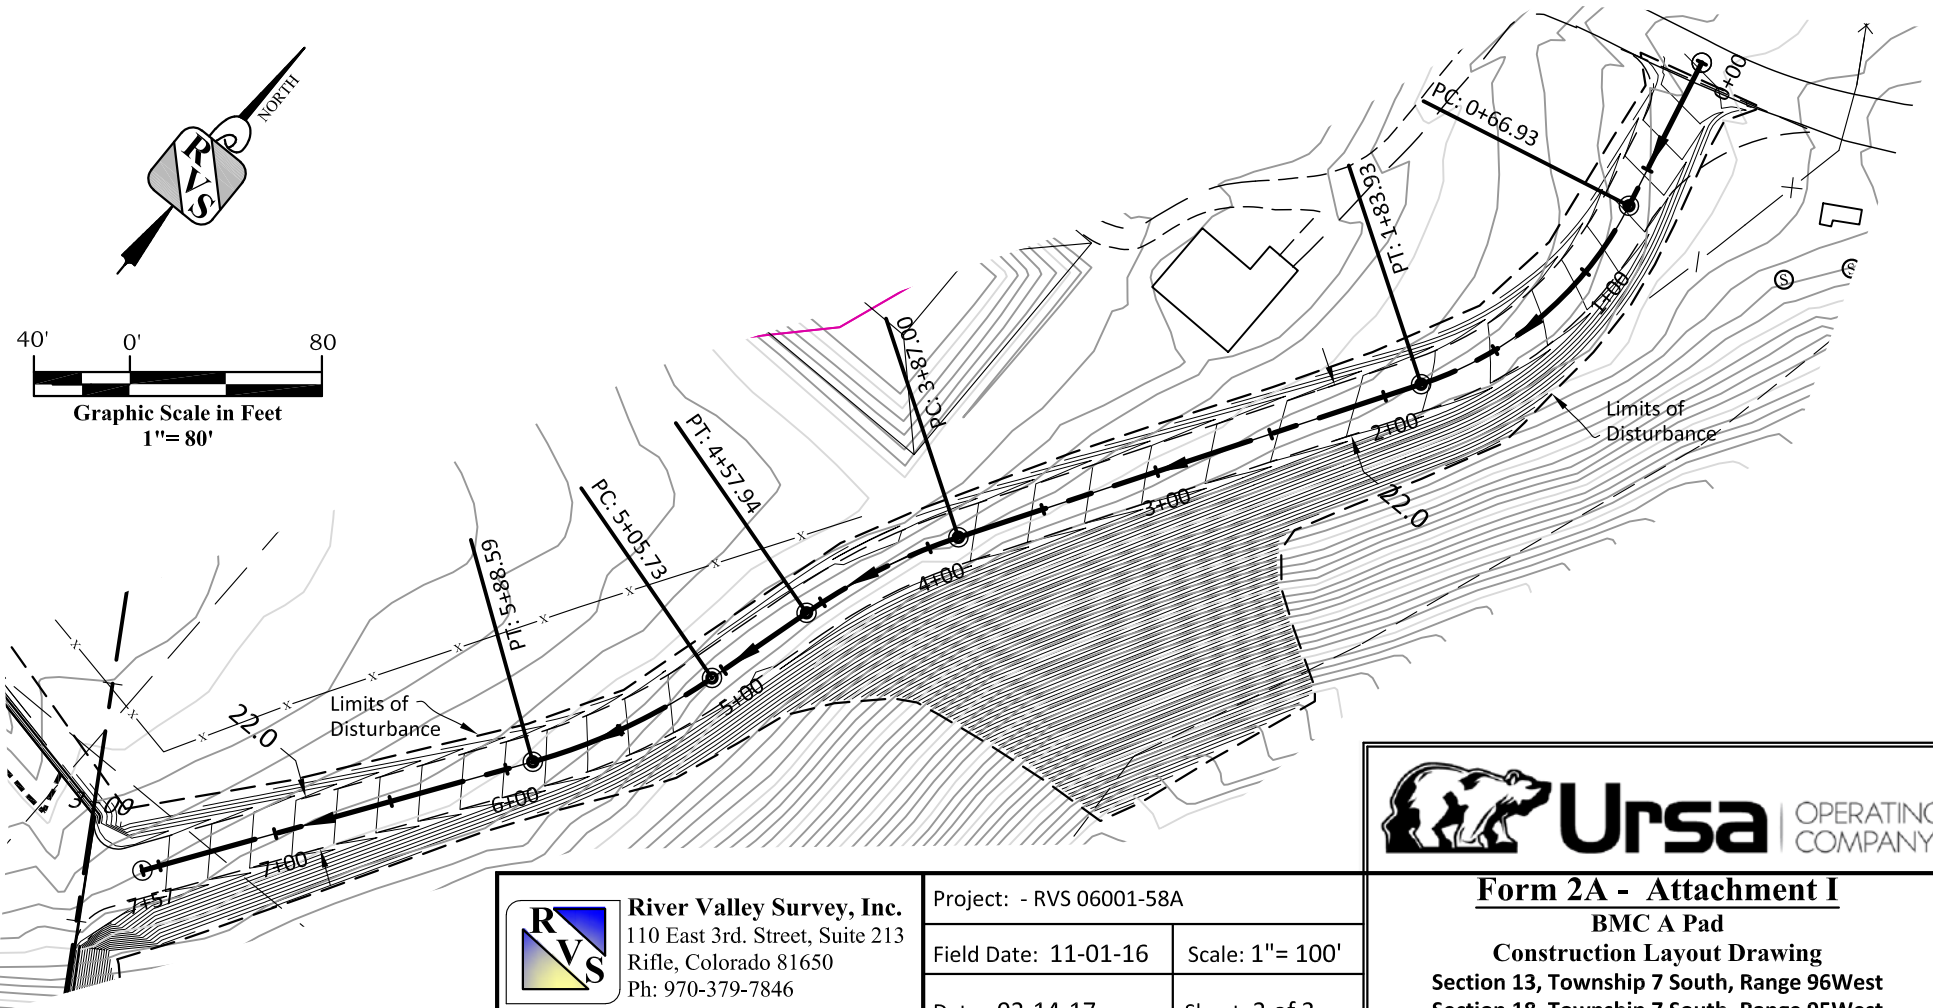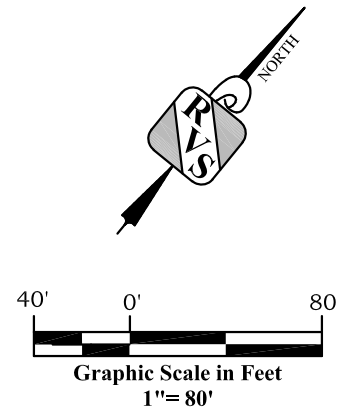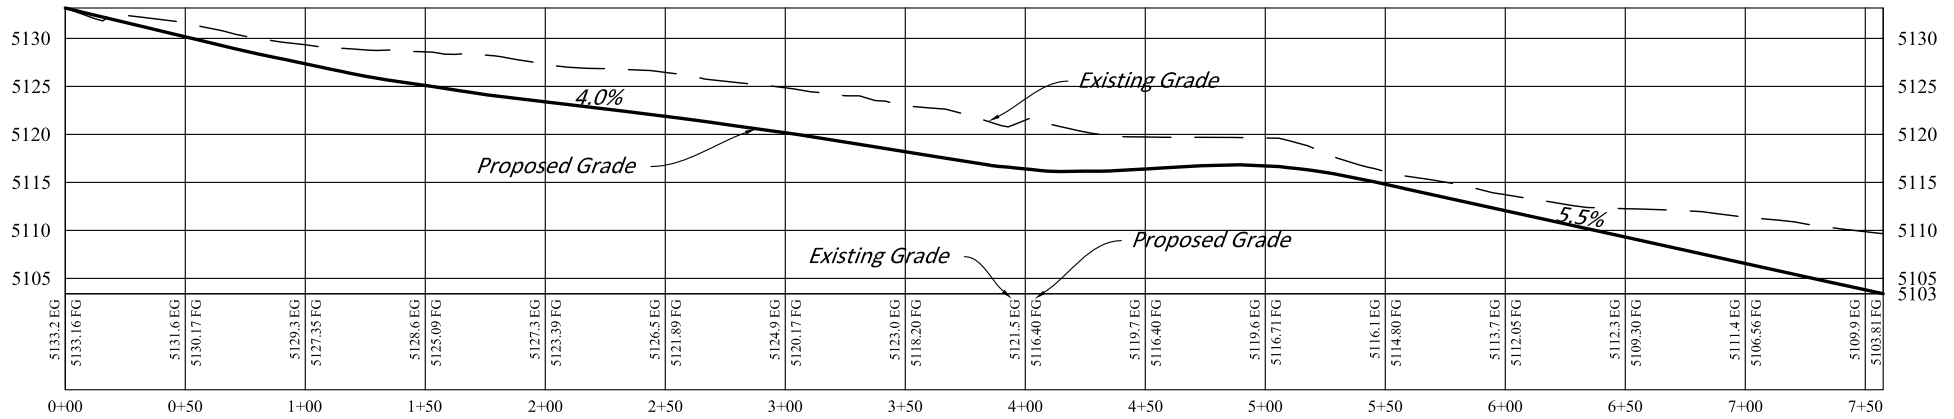

River Valley Survey, Inc.
 110 East 3rd. Street, Suite 213
 Rifle, Colorado 81650
 Ph: 970-379-7846

Project: - RVS 06001-58A

Field Date: 11-01-16

Date: 02-14-17

Scale: 1" = 100'

Sheet: 2 of 3

Form 2A - Attachment I

BMC A Pad

Construction Layout Drawing

Section 13, Township 7 South, Range 96West

Section 18, Township 7 South, Range 95West

Section 13, Township 7 South, Range 96West
Section 18, Township 7 South, Range 95West